


FOR INFORMATION ONLY

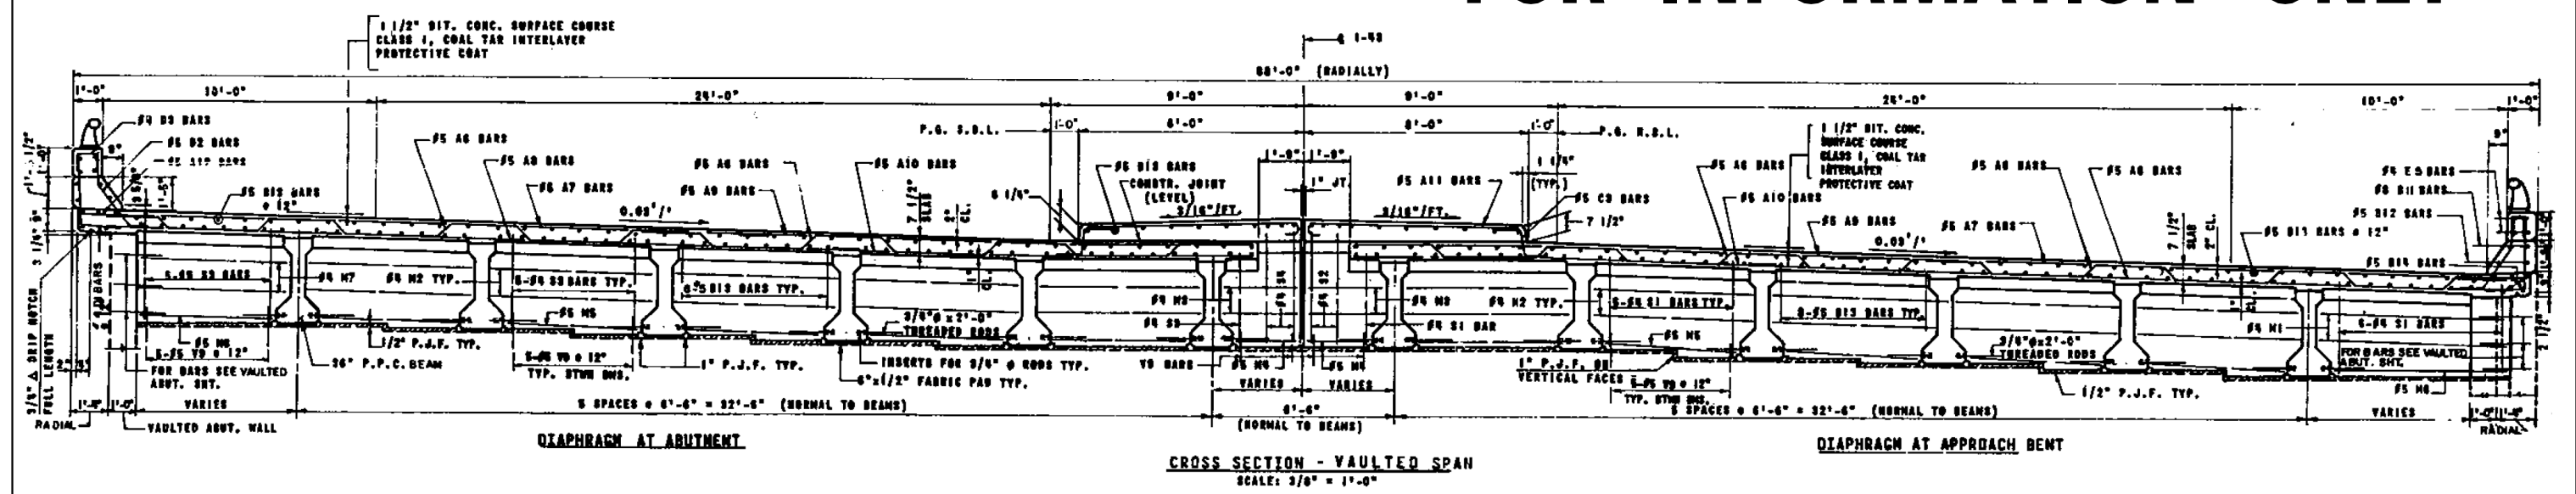

FILE NAME =	USER NAME = hardnettr	DESIGNED -	REVISED -	STATE OF ILLINOIS DEPARTMENT OF TRANSPORTATION	EXISTING PLANS LOCATION 31 (SN 049-0111)	F.A.P. RTE.	SECTION	COUNTY	TOTAL SHEETS	SHEET NO.	
ca:\pwork\pwork\hardnettr\d0391061\05014-shr-plan.dgn	PLOT SCALE = 100.0000' / in.	DRAWN -	REVISED -			VAR.	2014-039I	LAKE	49	42	
Default	PLOT DATE = 8/11/2014	CHECKED -	REVISED -			CONTRACT NO. 60Y33					
		DATE -	REVISED -			ILLINOIS FED. AID PROJECT					