


PLAN

ORDER BARS FULL LENGTH, CUT TO FIT SKEW AND USE REMAINDER OF BARS IN OPPOSITE END OF SLAB.

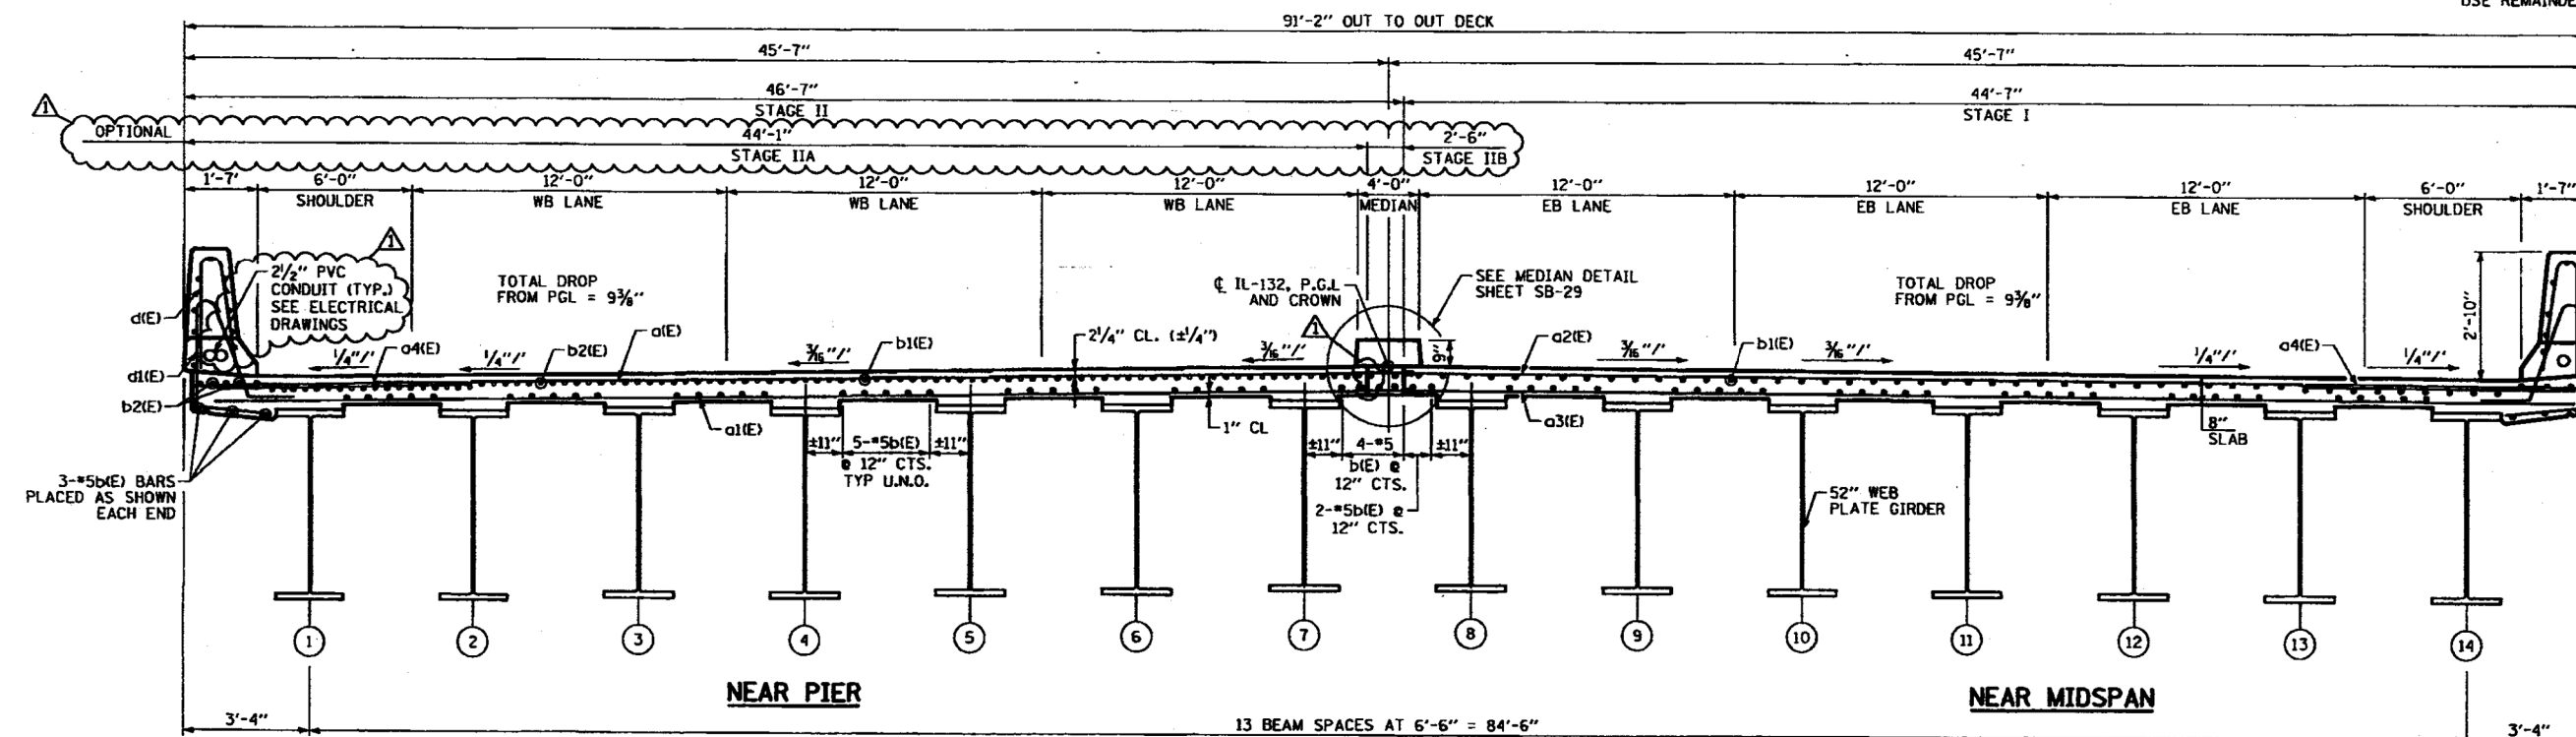

CROSS-SECTION
LOOKING EAST

PARAPET DETAIL (TYP)

FOR INFORMATION ONLY

FILE NAME =	USER NAME = hardnettr	DESIGNED -	REVISED -
es:\pwwork\pwwork\hardnettr\d0391061\05014-shr-plan.dgn		DRAWN -	REVISED -
Default	PLOT SCALE = 100.0000' / in.	CHECKED -	REVISED -
	PLOT DATE = 8/11/2014	DATE -	REVISED -

STATE OF ILLINOIS
DEPARTMENT OF TRANSPORTATION

EXISTING PLANS
LOCATION 32 (SN 049-0220)

SCALE: SHEET OF SHEETS STA. TO STA.

F.A.P. R.T.E.	SECTION	COUNTY	TOTAL SHEETS	SHEET NO.
VAR.	2014-039I	LAKE	49	43
				CONTRACT NO. 60Y33
ILLINOIS FED. AID PROJECT				