



DECK PLAN

FOR INFORMATION ONLY

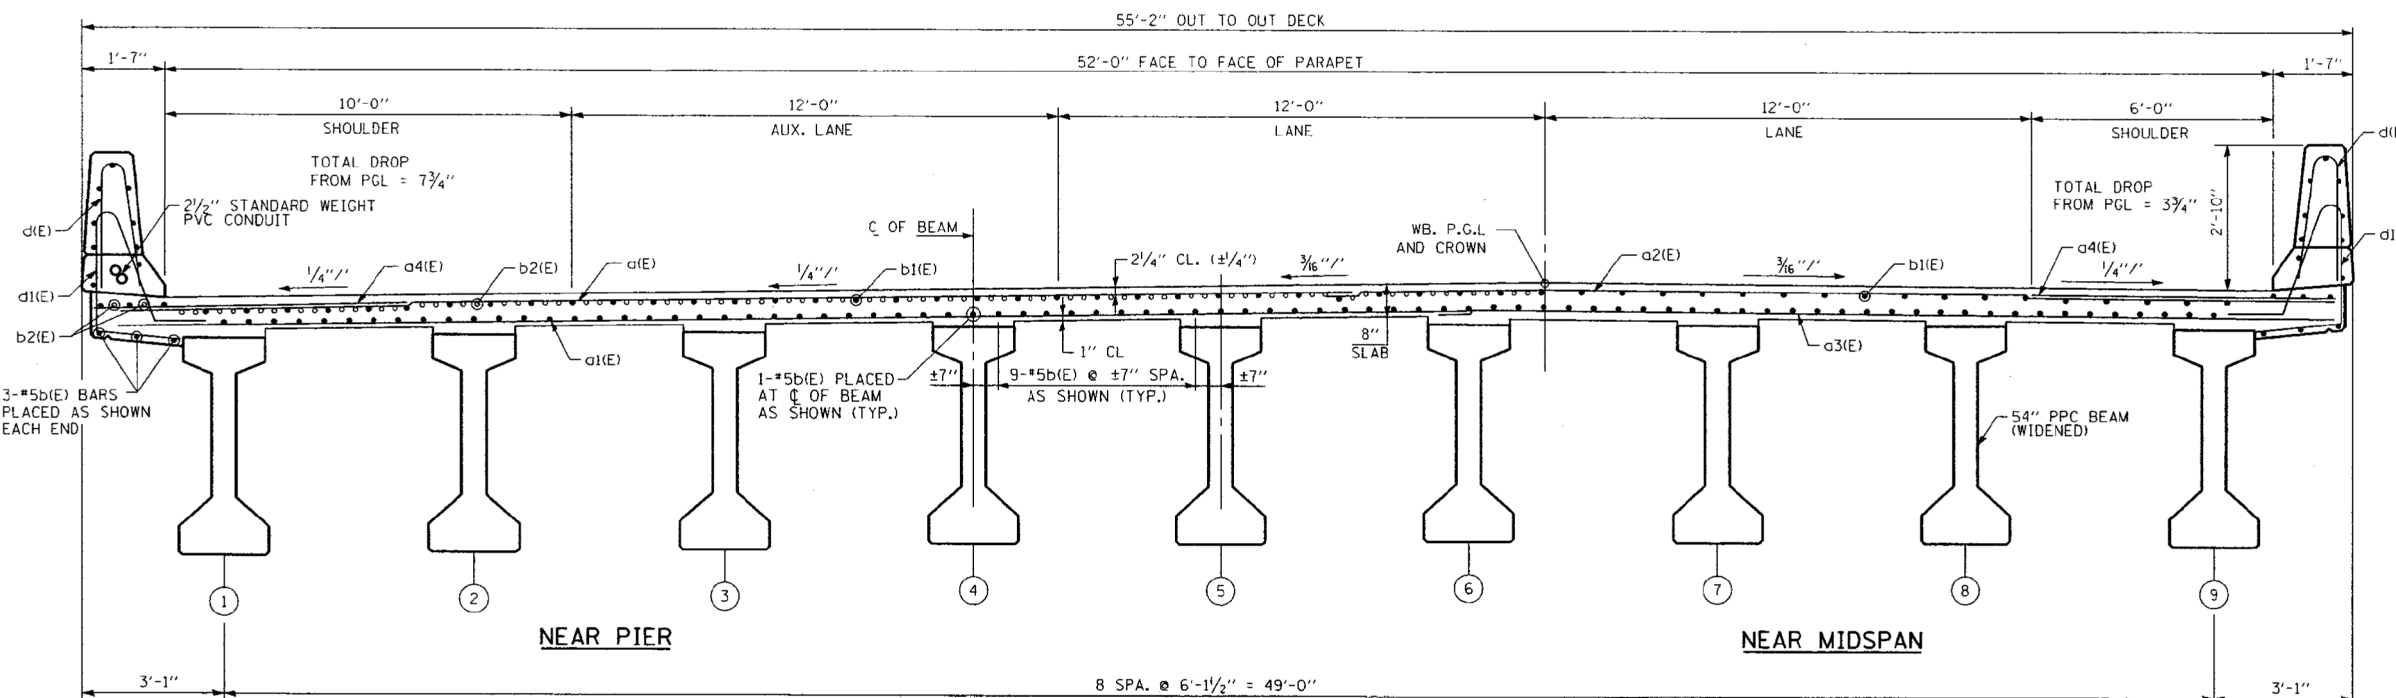

CROSS-SECTION

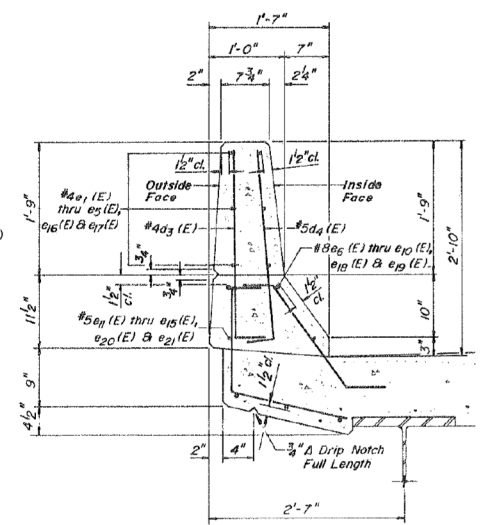

PARAPET DETAIL

FILE NAME =	USER NAME = hardnettbr	DESIGNED -	REVISED -	STATE OF ILLINOIS DEPARTMENT OF TRANSPORTATION	EXISTING PLANS				F.A.P. RTE.	SECTION	COUNTY	TOTAL SHEETS	SHEET NO.
c:\pw\work\pwidot\hardnettbr\d0391061\0185014-shr-plan.dgn		DRAWN -	REVISED -		LOCATION 35 (SN 049-0222) AND LOCATION 36 (SN 049-0221)				VAR.	2014-039I	LAKE	49	46
Default	PLOT SCALE = 100.0000' / in.	CHECKED -	REVISED -		SCALE:	SHEET	OF	SHEETS	STA.	TO	STA.	CONTRACT NO. 60Y33	
	PLOT DATE = 8/11/2014	DATE -	REVISED -		ILLINOIS FED. AID PROJECT								