

EXISTING LEGEND


- (A) EXISTING GUARDRAIL
- (B) EXISTING HMA SHOULDER
- (C) EXISTING HMA SURFACE COURSE
- (D) EXISTING CURB AND GUTTER
- (E) EXISTING CONCRETE MEDIAN
- (F) EXISTING PCC PAVEMENT
- (G) EXISTING GROUND
- (H) EXISTING PAVEMENT MARKING
- (I) TIE BARS
- [Hatched Box] REMOVAL ITEMS

PROPOSED LEGEND


- (1) TOPSOIL FURNISH AND PLACE, 4"
- (2) SEEDING, CLASS 2A
- (3) MIXTURE FOR CRACKS, JOINTS, AND FLANGWAYS
- (4) AGGREGATE SUBGRADE IMPROVEMENT, 12"
- (5) LEVELING BINDER (MACHINE METHOD), N70 (112 LBS/SY-IN)
- (6) HOT-MIX ASPHALT BINDER COURSE, IL-19.0, N70 (112 LBS/SY-IN)
- (7) HOT-MIX ASPHALT SURFACE COURSE, MIX "C", N50 (112 LBS/SY-IN)
- (8) HOT-MIX ASPHALT SURFACE COURSE, MIX "D", N70 (112 LBS/SY-IN)
- (9) HOT-MIX ASPHALT SHOULDERS, 6 1/2"
- (10) COMBINATION CONCRETE CURB AND GUTTER, TYPE M-6.24
- (11) CONCRETE MEDIAN SURFACE, 4 INCH
- (12) TRAFFIC BARRIER TERMINAL, TYPE 1 (SPECIAL), 2, 5, OR 6
- (13) SAW CUTS (INCIDENTAL TO C&G REMOVAL)
- (14) TIE BARS
- (15) BITUMINOUS MATERIALS (PRIME COAT)
- (16) PAVEMENT BREAKING
- (17) AGGREGATE SUBGRADE IMPROVEMENT
- (18) PAVEMENT REMOVAL
- (19) STRIP REFLECTIVE CRACK CONTROL TREATMENT
- (20) CONCRETE MEDIAN, TYPE SM-6.24

NOTES:


1. GUTTER PANS FOR COMBINATION CONCRETE CURB AND GUTTER TYPE M-6.24 SHALL BE REJECT SLOPING AT 2% TOWARDS THE EDGE OF PAVEMENT.

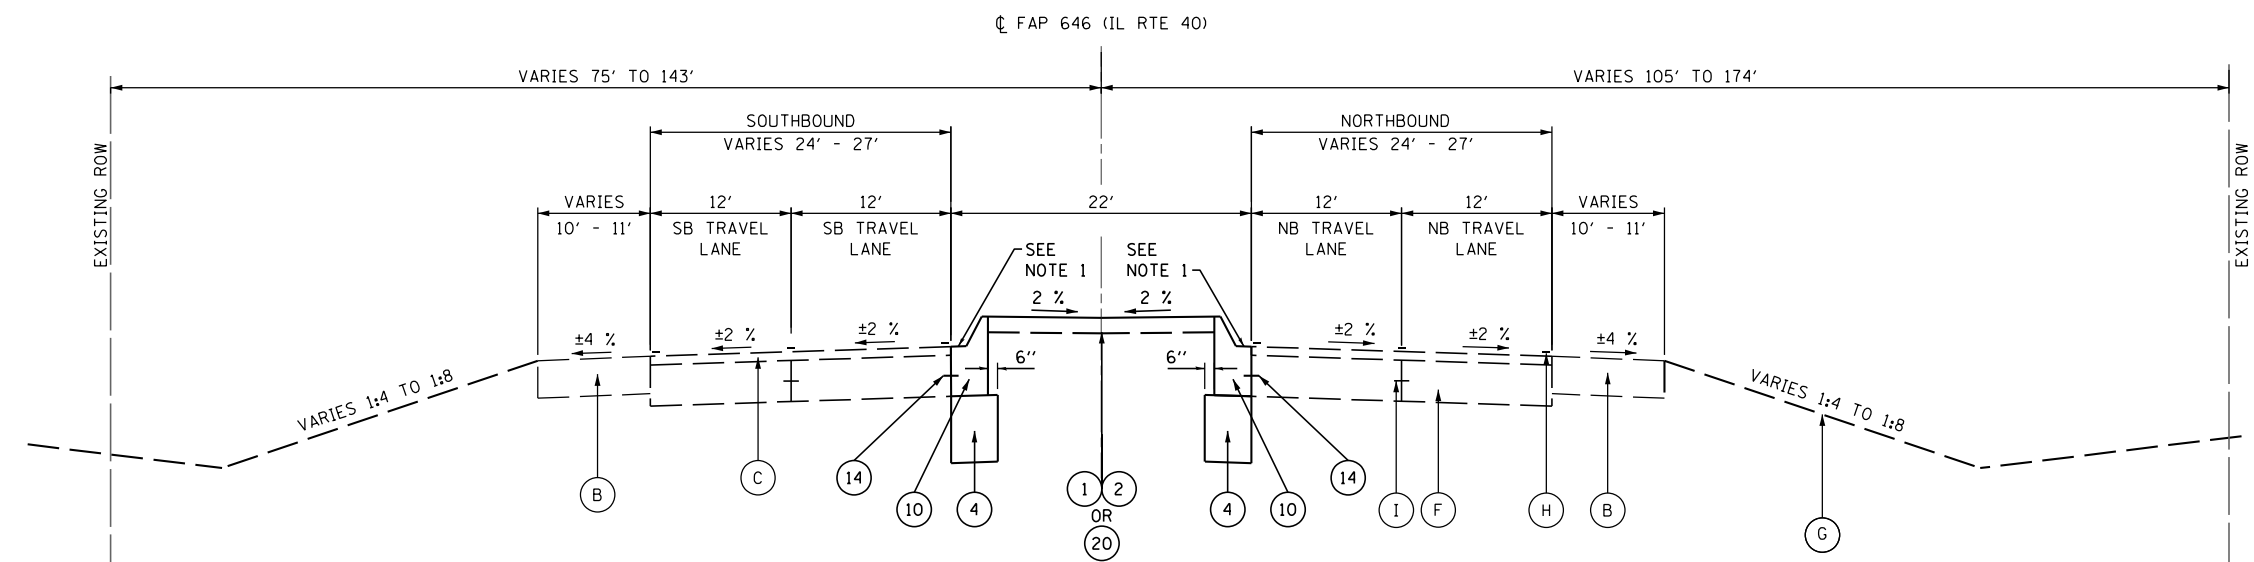

**PROPOSED TYPICAL SECTION**  
STA. 625+35.80 TO STA. 628+50.00

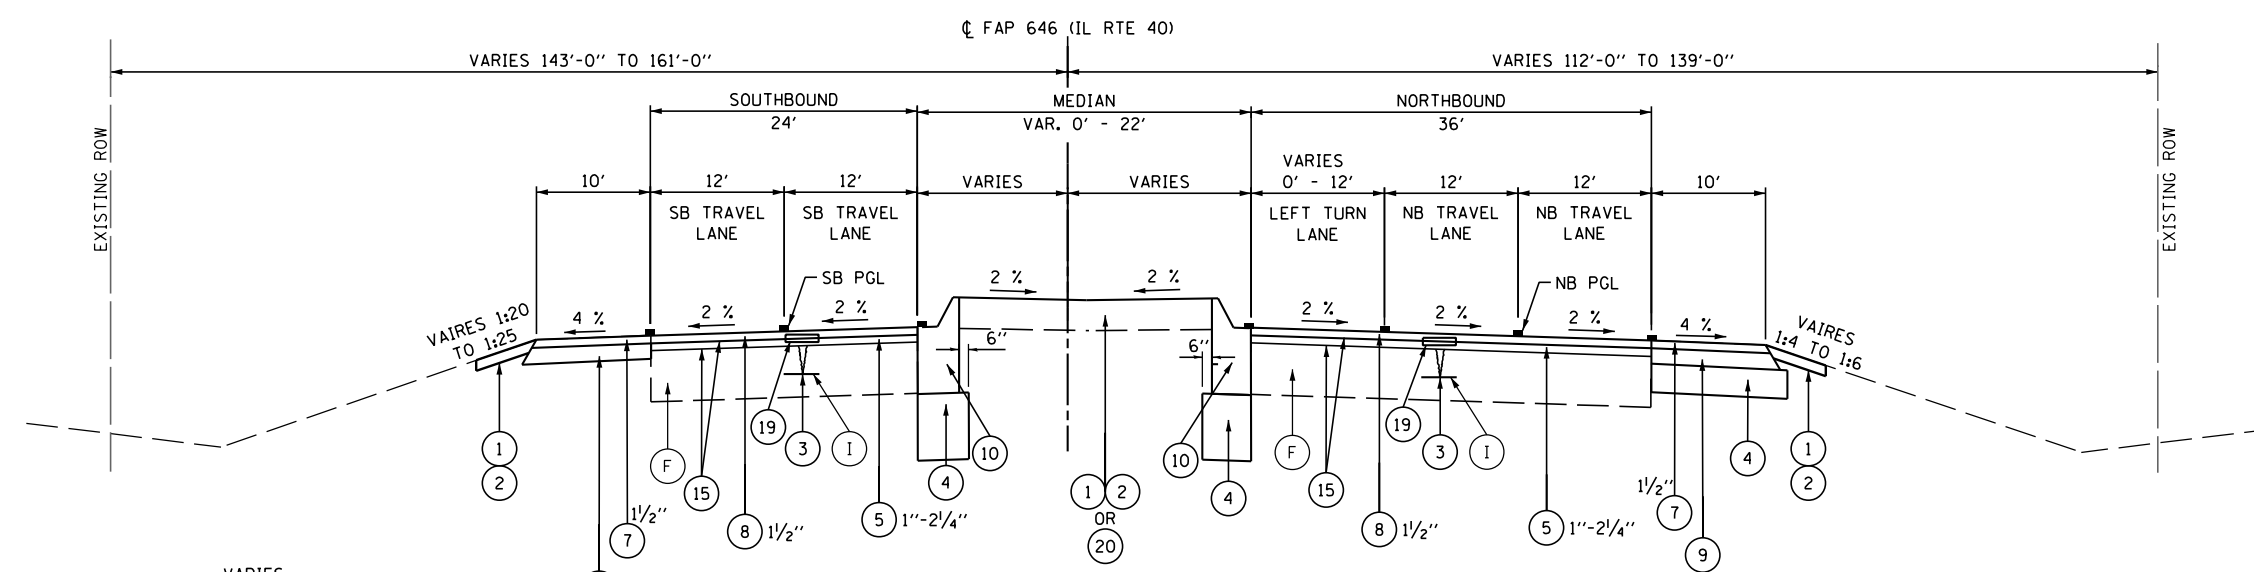


**PROPOSED TYPICAL SECTION**  
NB AND SB STA. 628+50.00 TO STA. 629+30.00  
NB AND SB STA. 636+45.00 TO STA. 637+00.00

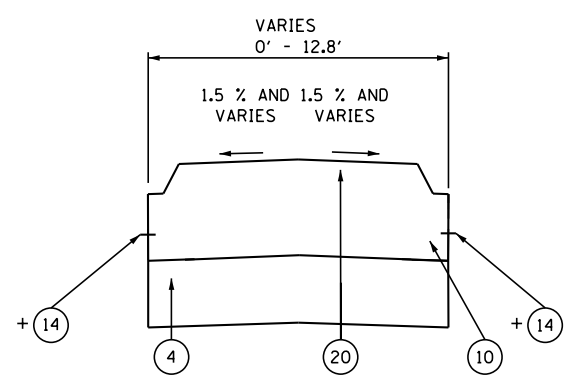

**CONCRETE MEDIAN, TYPE SM-6.24**


STA. 623+35.80 TO STA. 623+45.86  
STA. 634+25.50 TO STA. 636+80.10  
STA. 637+62.05 TO STA. 637+72.05  
STA. 639+91.00 TO STA. 641+71.93

+ PROVIDE TIE BARS WHEN MEDIAN IS ADJACENT TO PCC PAVEMENT

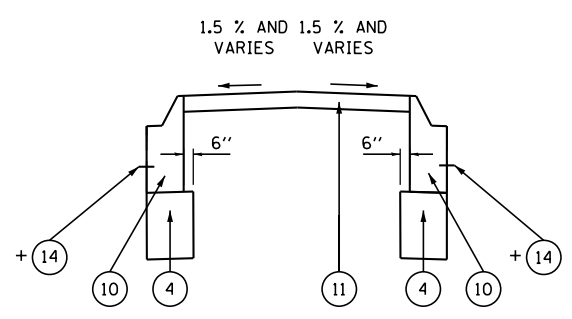


**CONCRETE MEDIAN SURFACE TYPICAL**

STA. 631+82.81 TO 631+91.45  
STA. 633+28.70 TO 634+25.50  
STA. 637+72.05 TO STA. 639+91.00

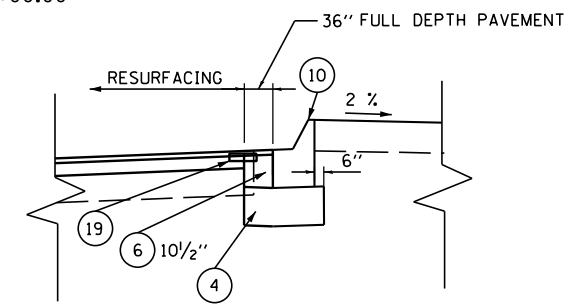

**INSIDE EDGE OF PAVEMENT WIDENING DETAIL**

SB STA. 628+50.00 TO STA. 631+00.00

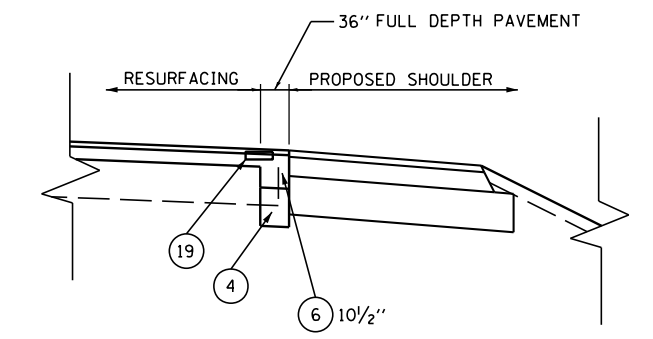

**OUTSIDE EDGE OF PAVEMENT WIDENING DETAIL**

NB STA. 628+50.00 TO STA. 631+00.00

FILE NAME = s:\p1\6380--6395\6346\025\micro\Sh\0264C17-sh\typical.dgn



1170 SOUTH HOUBOLT ROAD  
JOLIET, ILLINOIS 60431  
(815) 744-4200

USER NAME = briantf  
DESIGNED - VLF  
DRAWN - DJW  
CHECKED - MAG  
DATE - 8-14-14

REVISED -  
REVISED -  
REVISED -  
REVISED -

STATE OF ILLINOIS  
DEPARTMENT OF TRANSPORTATION

TYPICAL SECTIONS  
SCALE: NTS SHEET 3 OF 5 SHEETS STA. TO STA.

F.A.P. RTE. 646	SECTION 101 BR-3	COUNTY WHITESIDE	TOTAL SHEETS 130	SHEET NO. 16
FED. ROAD DIST. NO. 2 ILLINOIS FED. AID PROJECT			CONTRACT NO. 64C17	