


STAGE 2

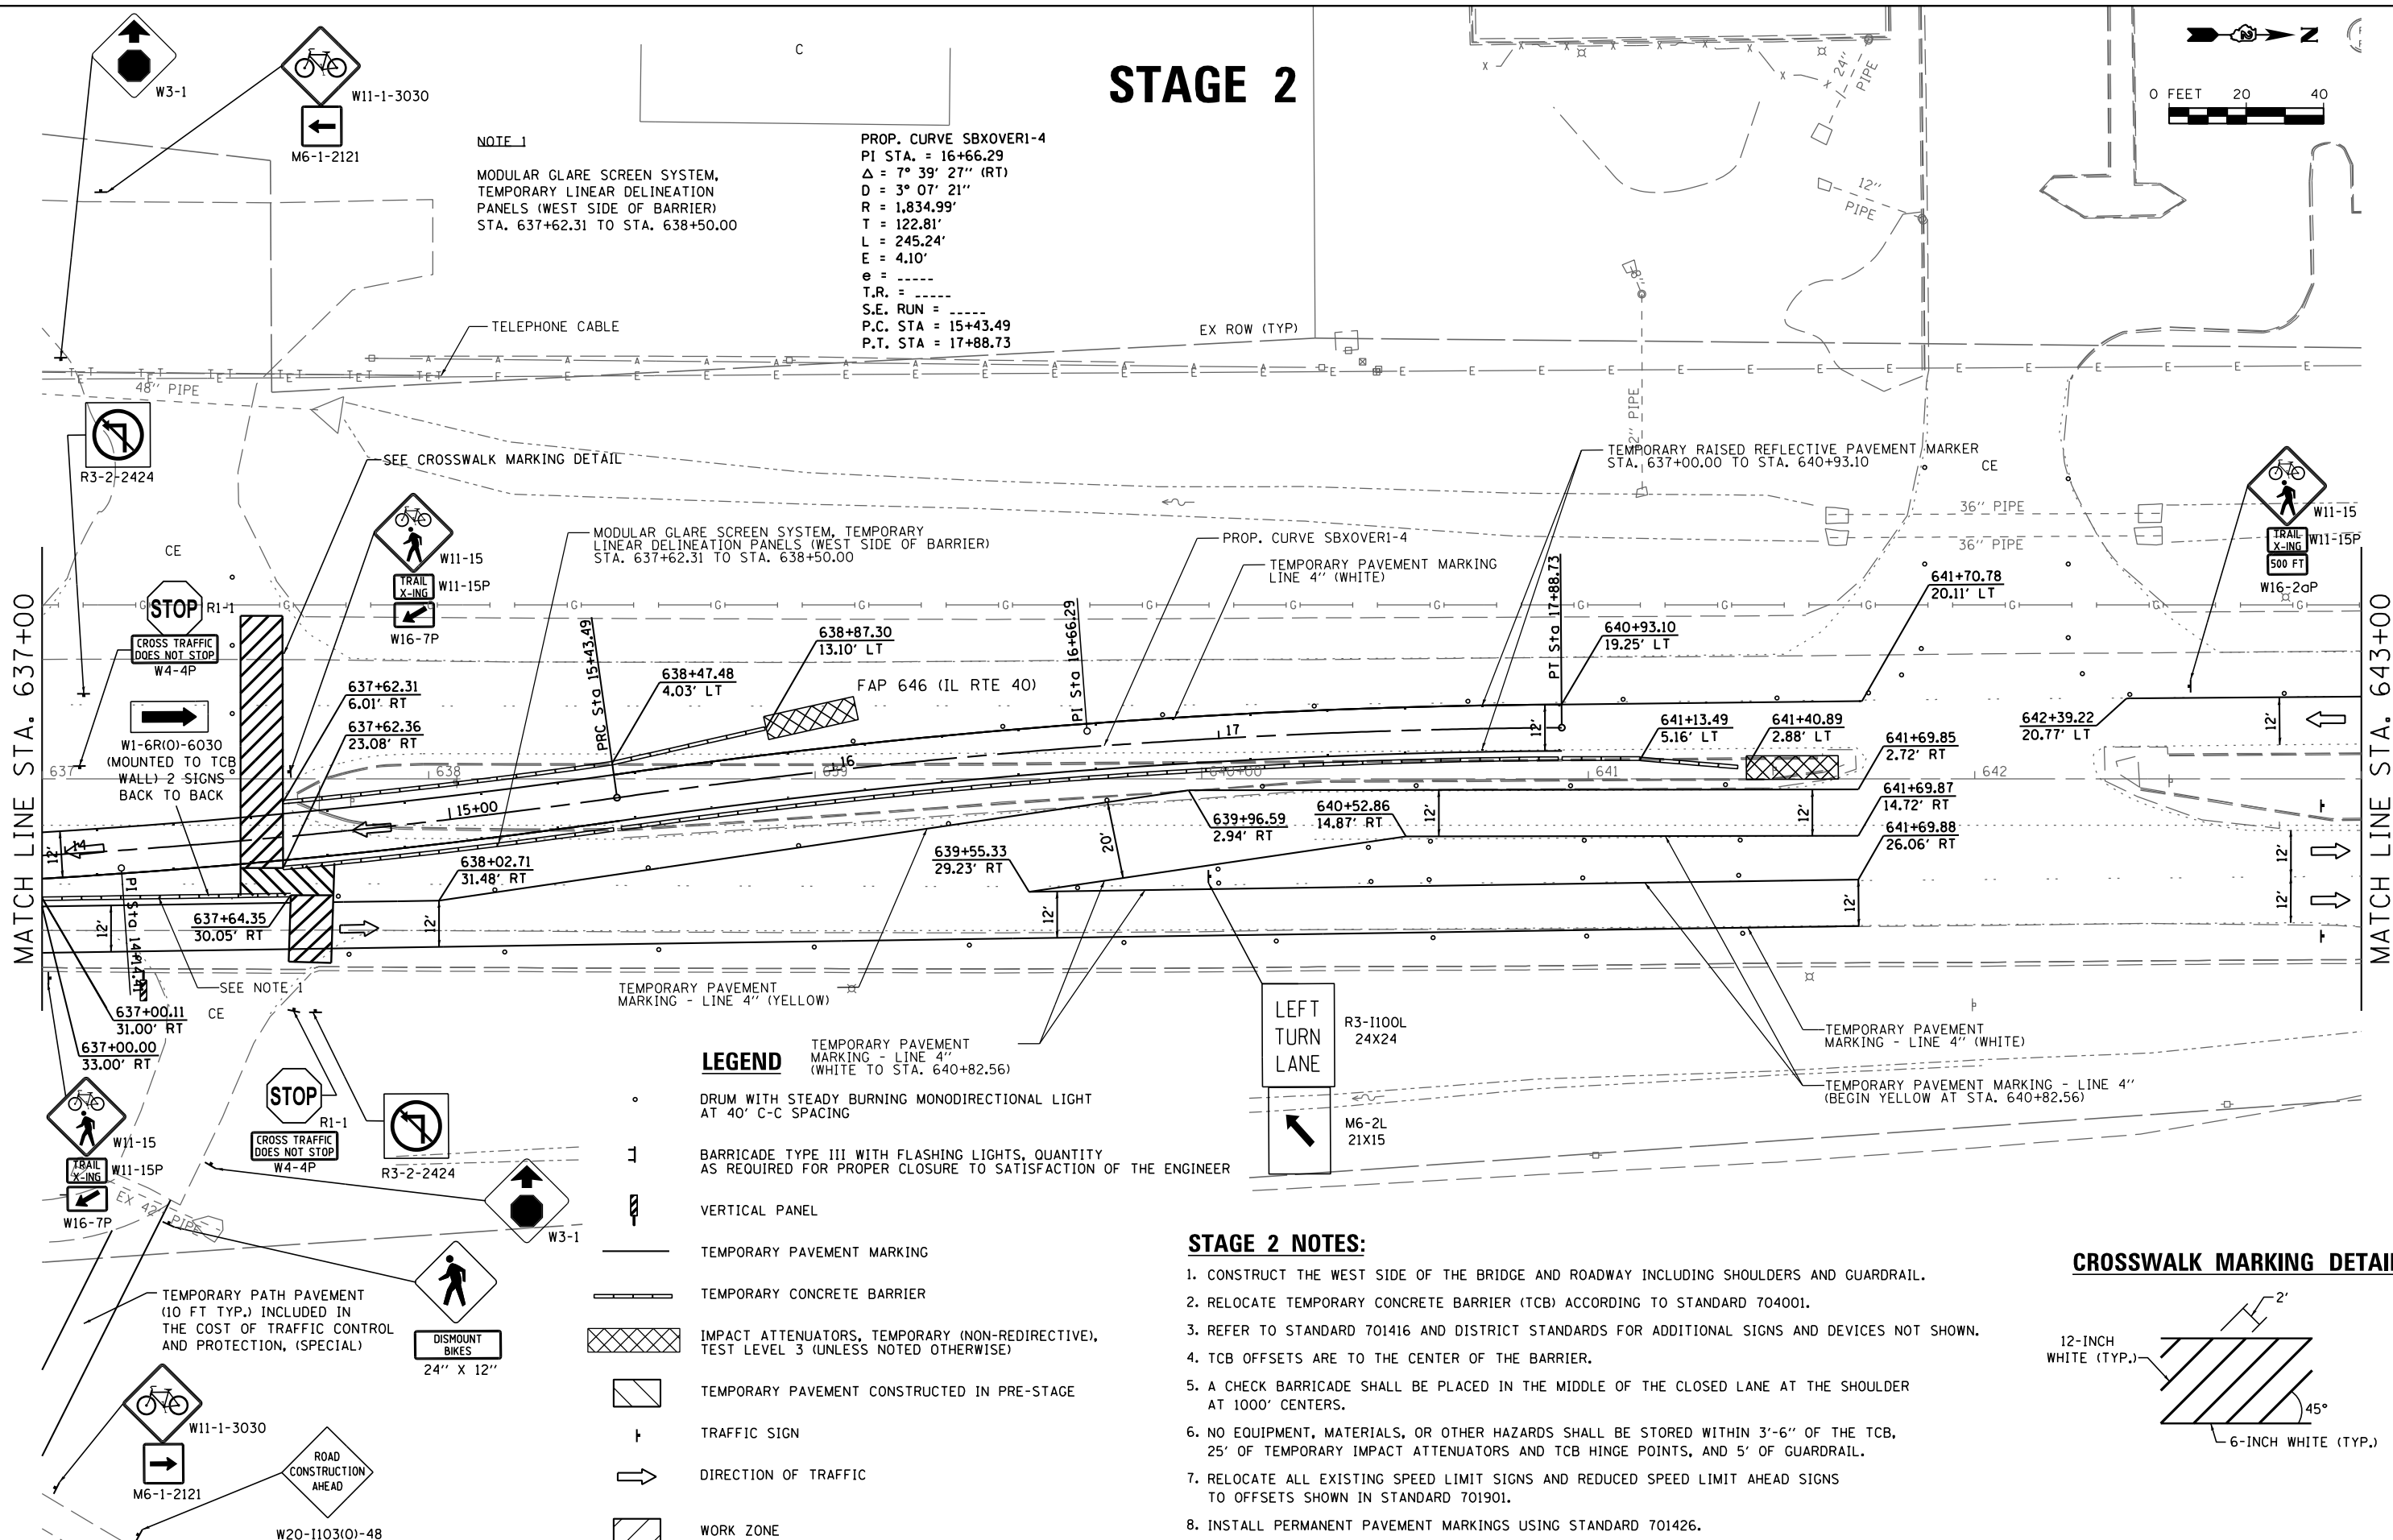

NOTE 1
 MODULAR GLARE SCREEN SYSTEM,
 TEMPORARY LINEAR DELINEATION
 PANELS (WEST SIDE OF BARRIER)
 STA. 637+62.31 TO STA. 638+50.00


PROP. CURVE SBXOVER1-4
 PI STA. = 16+66.29
 $\Delta = 7^\circ 39' 27''$ (RT)
 $D = 3^\circ 07' 21''$
 $R = 1,834.99'$
 $T = 122.81'$
 $L = 245.24'$
 $E = 4.10'$
 $e = \text{-----}$
 $T.R. = \text{-----}$
 $S.E. RUN = \text{-----}$
 $P.C. STA = 15+43.49$
 $P.T. STA = 17+88.73$



- LEGEND**
- TEMPORARY PAVEMENT MARKING - LINE 4" (WHITE TO STA. 640+82.56)
 - DRUM WITH STEADY BURNING MONODIRECTIONAL LIGHT AT 40' C-C SPACING
 - 1 BARRICADE TYPE III WITH FLASHING LIGHTS, QUANTITY AS REQUIRED FOR PROPER CLOSURE TO SATISFACTION OF THE ENGINEER
 - ▬ VERTICAL PANEL
 - ▬ TEMPORARY PAVEMENT MARKING
 - ▬ TEMPORARY CONCRETE BARRIER
 - ▬ IMPACT ATTENUATORS, TEMPORARY (NON-REDIRECTIVE), TEST LEVEL 3 (UNLESS NOTED OTHERWISE)
 - ▬ TEMPORARY PAVEMENT CONSTRUCTED IN PRE-STAGE
 - ▬ TRAFFIC SIGN
 - ▬ DIRECTION OF TRAFFIC
 - ▬ WORK ZONE

- STAGE 2 NOTES:**
1. CONSTRUCT THE WEST SIDE OF THE BRIDGE AND ROADWAY INCLUDING SHOULDERS AND GUARDRAIL.
 2. RELOCATE TEMPORARY CONCRETE BARRIER (TCB) ACCORDING TO STANDARD 704001.
 3. REFER TO STANDARD 701416 AND DISTRICT STANDARDS FOR ADDITIONAL SIGNS AND DEVICES NOT SHOWN.
 4. TCB OFFSETS ARE TO THE CENTER OF THE BARRIER.
 5. A CHECK BARRICADE SHALL BE PLACED IN THE MIDDLE OF THE CLOSED LANE AT THE SHOULDER AT 1000' CENTERS.
 6. NO EQUIPMENT, MATERIALS, OR OTHER HAZARDS SHALL BE STORED WITHIN 3'-6" OF THE TCB, 25' OF TEMPORARY IMPACT ATTENUATORS AND TCB HINGE POINTS, AND 5' OF GUARDRAIL.
 7. RELOCATE ALL EXISTING SPEED LIMIT SIGNS AND REDUCED SPEED LIMIT AHEAD SIGNS TO OFFSETS SHOWN IN STANDARD 701901.
 8. INSTALL PERMANENT PAVEMENT MARKINGS USING STANDARD 701426.

CROSSWALK MARKING DETAIL

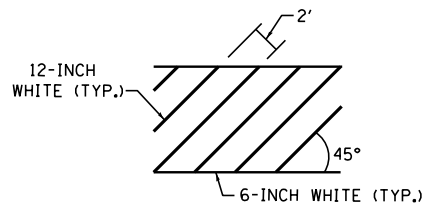

FILE NAME = s:\p1\6380--6395\6346\025\macro\Sheet\0264C17-sht-stage2.dgn

1170 SOUTH HOUBOLT ROAD JOLIET, ILLINOIS 60431 (815) 744-4200	USER NAME = briantf DESIGNED - VLF DRAWN - DJW PLOT SCALE = 40.0000' / in. PLOT DATE = 8/14/2014	CHECKED - MAG DATE - 8-14-14	REVISED - REVISED - REVISED - REVISED -	STATE OF ILLINOIS DEPARTMENT OF TRANSPORTATION	MAINTENANCE OF TRAFFIC STAGE 2			F.A.P. RTE. = 646 SECTION = 101 BR-3 COUNTY = WHITESIDE TOTAL SHEETS = 130 SHEET NO. = 52
	SCALE: 1" = 20' SHEET 20 OF 22 SHEETS STA. 637+00 TO STA. 643+00				CONTRACT NO. 64C17 FED. ROAD DIST. NO. 2 ILLINOIS FED. AID PROJECT			