


TOP PLAN

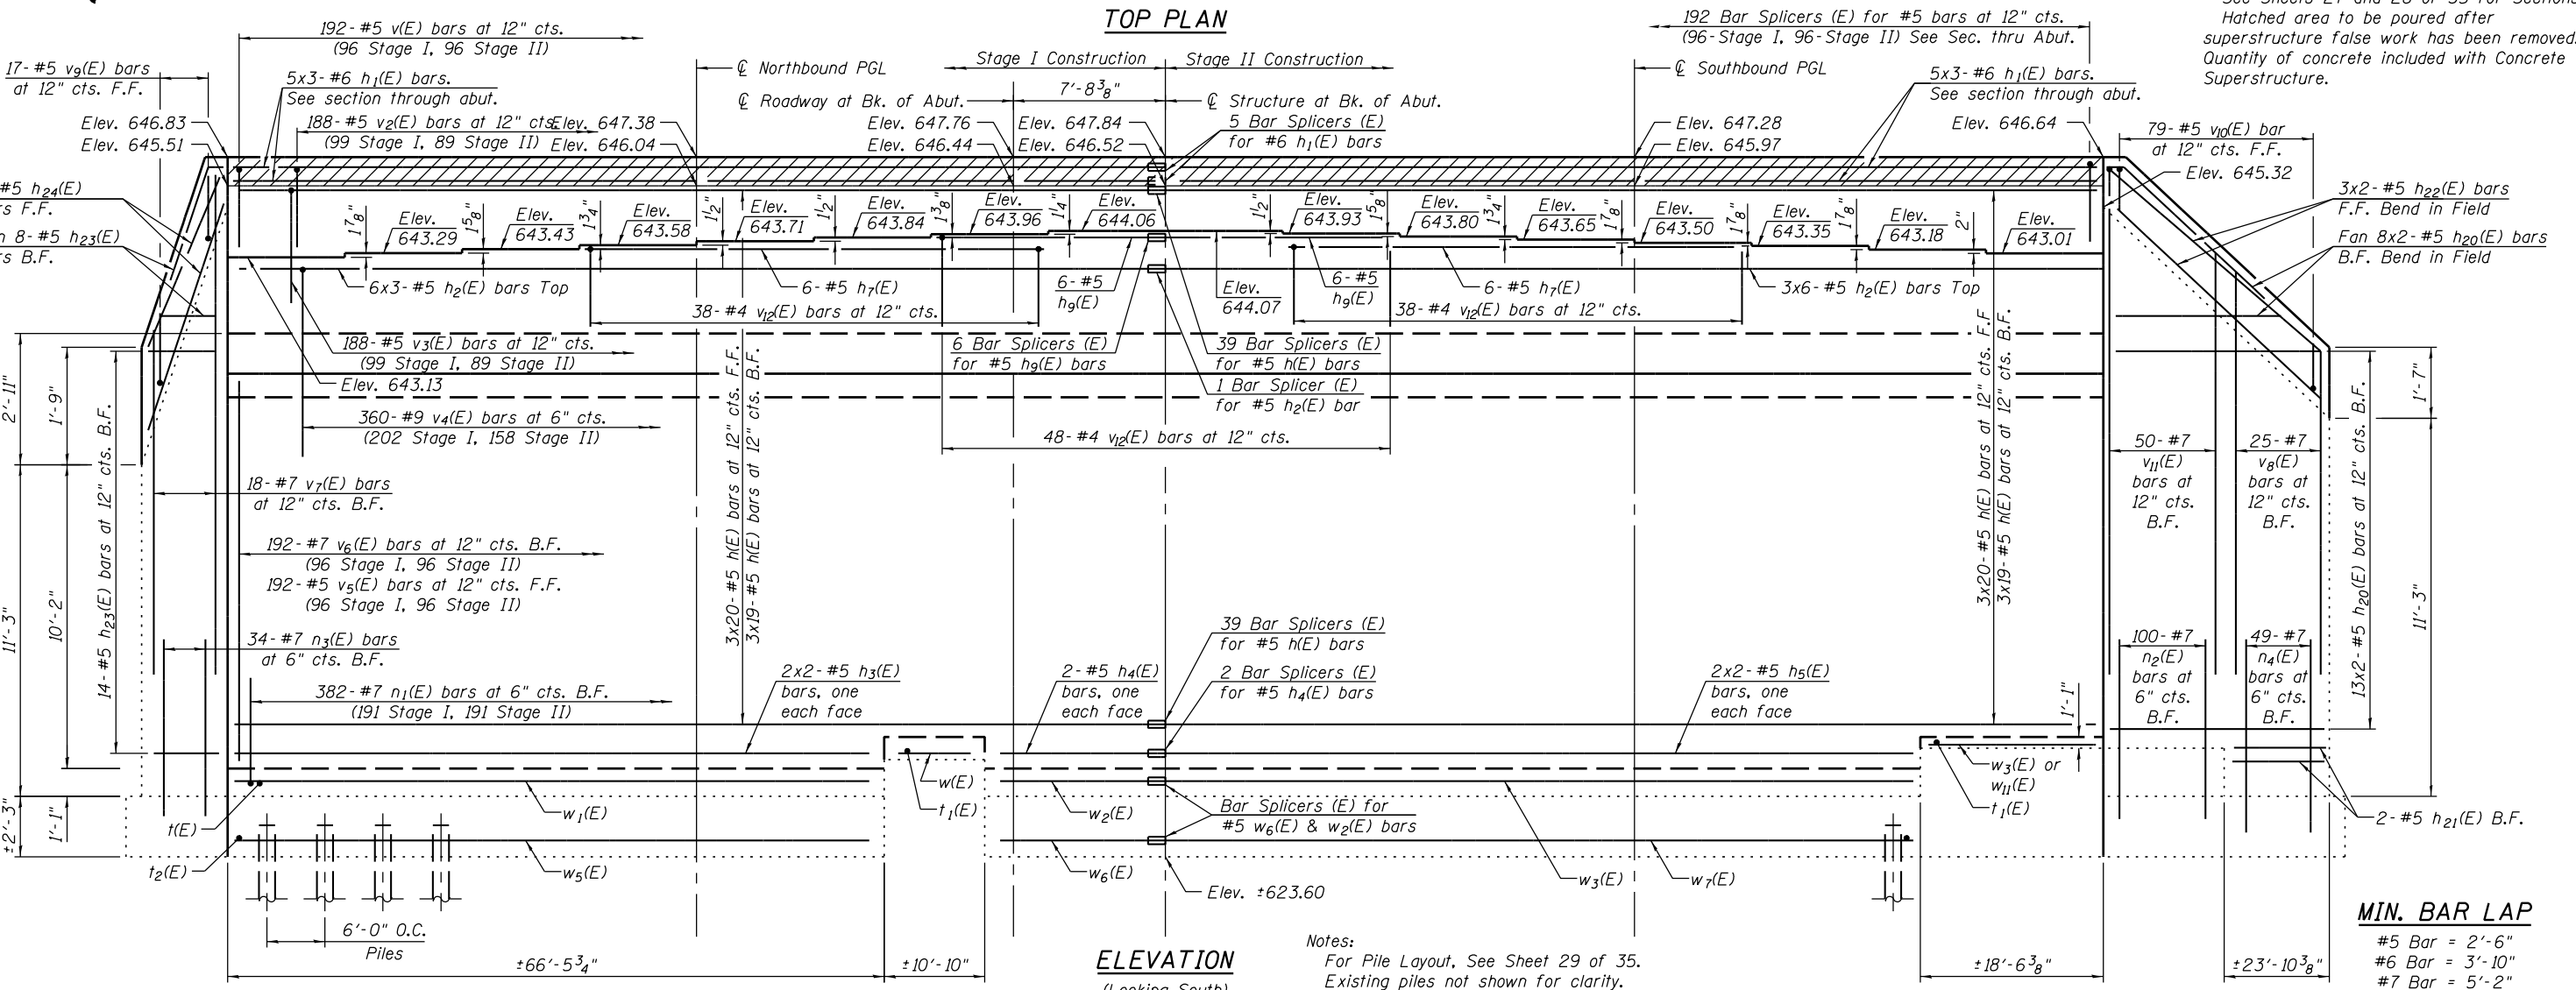

ELEVATION
(Looking South)

Notes:
 See Sheet 28 of 35 for South Abutment details and Bill of Material.
 Bar indicated thus 3x6-#5 etc. indicates 3 lines of bars 6 lengths per line. For details of Bar Splicers, See Sheet 32 of 35.
 For details of piles and concrete encasement See Sheet 30 of 35.
 See Sheets 27 and 28 of 35 for Sections. Hatched area to be poured after superstructure false work has been removed. Quantity of concrete included with Concrete Superstructure.

FILE NAME = s:\p\16380--6395\6346\025\macro\Sheet\Structural\Plans\0980015-64C17-025-SABUT.dgn