



PLAN

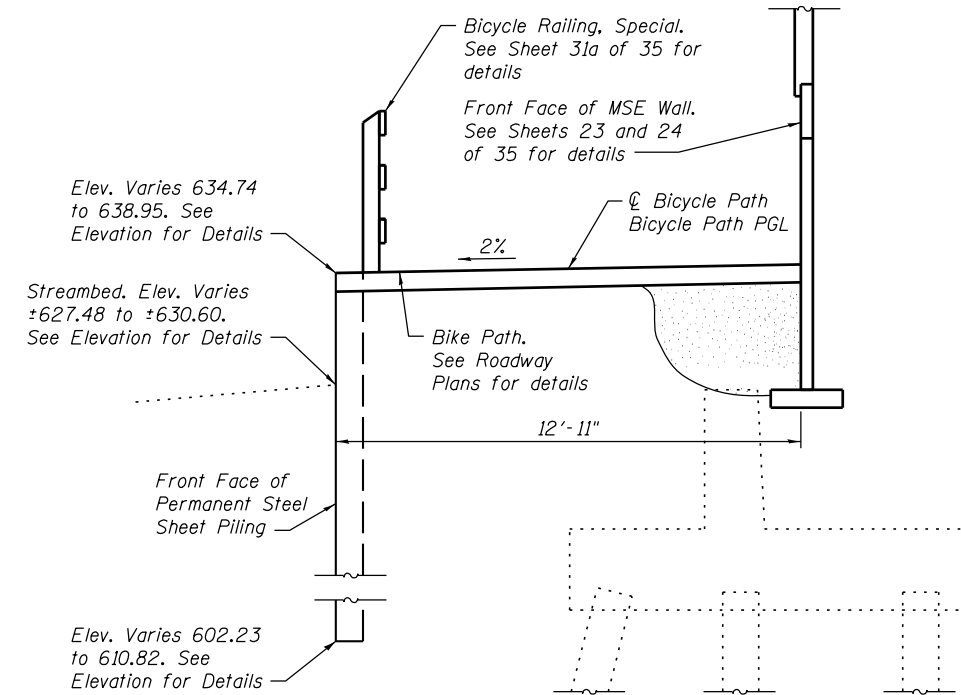

SECTION A-A

(Looking East)
(Horizontal Dimensions @ Rt. L's)

Note:
See Sheet 1 of 35 for location of overhead transmission lines. Contractor must communicate with Commonwealth Edison.

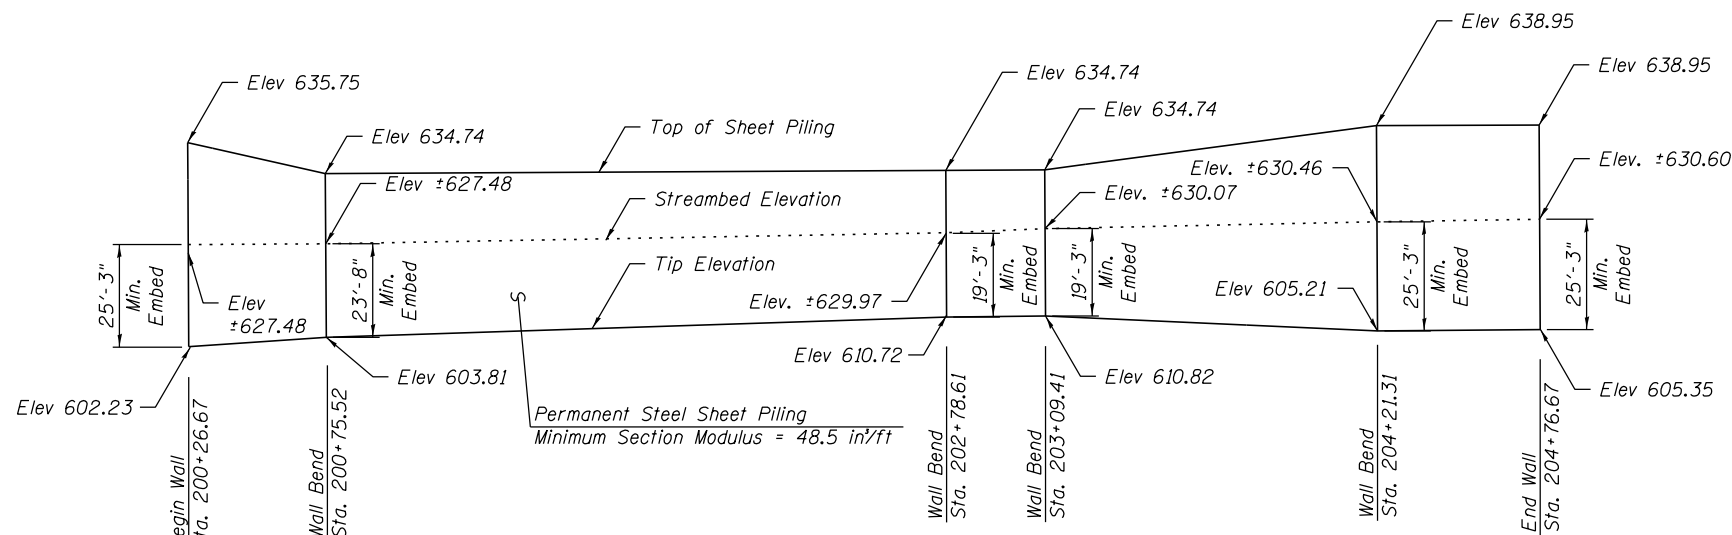

ELEVATION

BILL OF MATERIAL

Item	Unit	Total
Permanent Steel Sheet Piling	Sq Ft.	12,893

FILE NAME = s:\p\16380--6395\6346\025\macro\Sheet\Structural\Plans\0980015-64C17-025-SPILE.dgn