



STATE OF ILLINOIS  
DEPARTMENT OF TRANSPORTATION


PROJECT NO.	SECTION	SHEET NO.	TOTAL SHEETS
	Whiteside	7	3
Contract Number 64C67			

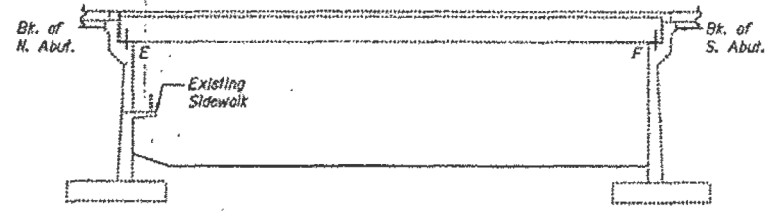


ELEVATION

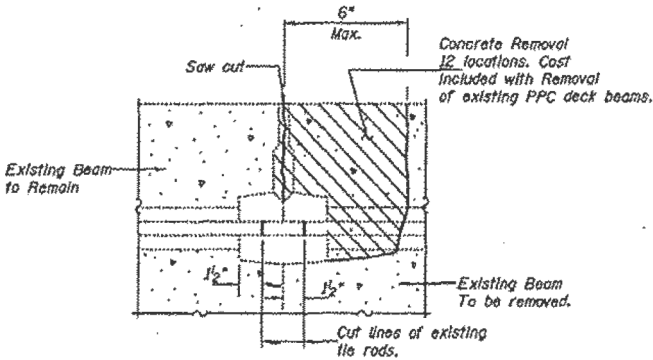

BEAM REMOVAL DETAIL  
AT TRANSVERSE TIES

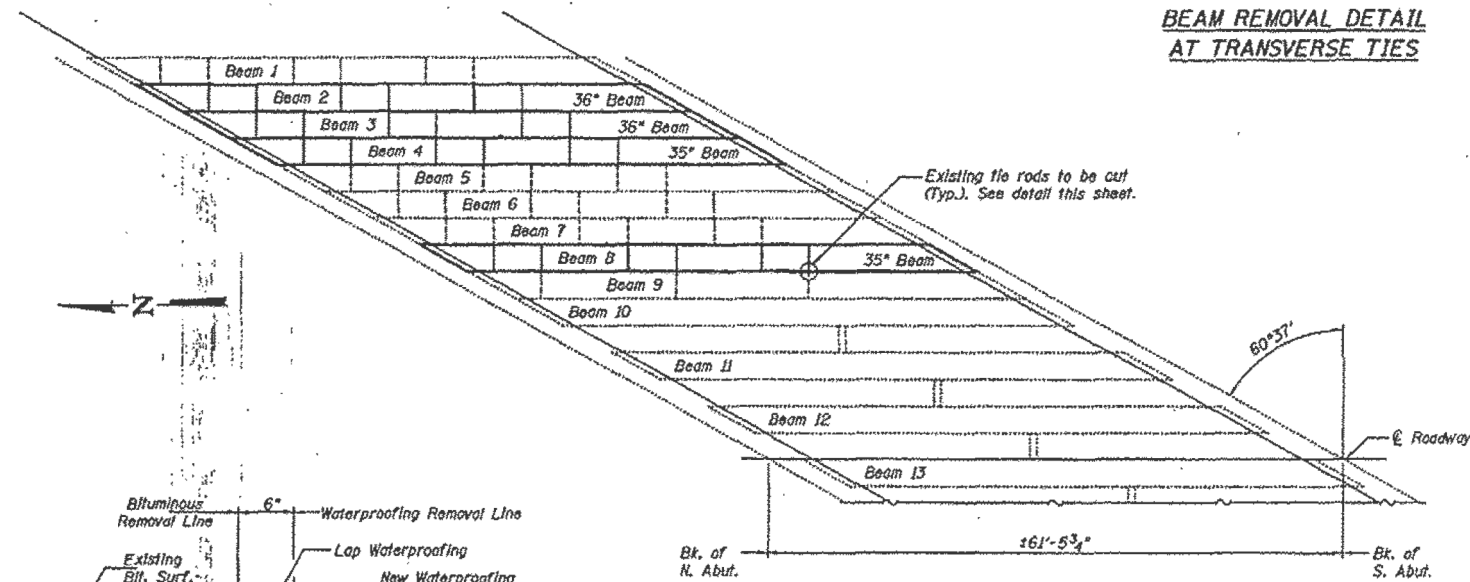

PLAN

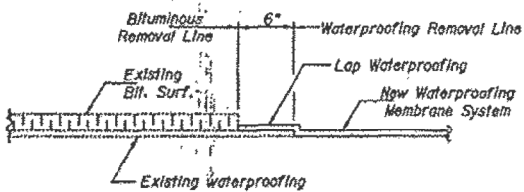

WATERPROOFING TREATMENT

**GENERAL NOTES**

Plan dimensions and details relative to existing structure have been taken from existing plans and are subject to nominal construction variations. It shall be the Contractor's responsibility to verify such dimensions and details in the field and make necessary approved adjustments prior to construction or ordering of materials. Such variations shall not be cause for additional compensation for a change in the scope of the work, however, the Contractor will be paid for the quantity actually furnished at the unit price bid for the work.

The cut strands at each beam end shall be given two coats of zinc dust spray or paint meeting the requirements of ASTM A780. The zinc dust spray or paint shall be applied before corrosion appears and allowed to dry according to manufacturer's specifications prior to another coat of zinc. This work shall be performed by the producer and included with the cost of the beam.

Any damage done to the bridge during beam removal shall be repaired by the Contractor. Cost to be included in the cost of Removal of Existing PPC Deck Beams.

The top surface of the beams shall be finished in accordance with Article 504.06 of the Standard Specifications except that the surface shall not be roughened by brooming. The finished surface shall be free of depressions or high spots with sharp corners, and the top edge of keys shall be rounded or chamfered a minimum of 1/4".

If required to be anchored, temporary concrete barrier shall only be anchored into the overlay and not the PPC Deck Beams.

All construction joints shall be bonded.


See Roadway Plans for Stage Construction Details.

The minimum thickness of the Bituminous concrete overlay shall be 1 1/2" and varies as required to adjust for the existing profile grade and beam camber.

All structural steel shall be shop primed with the inorganic zinc rich primer per AASHTO M300, Type 1. Cost included with Furnishing and Erecting Structural Steel.

TOTAL BILL OF MATERIAL

ITEM	UNIT	QUANTITY
Removal of Existing PPC Deck Beams	Sq. Ft.	659
PPC Deck Beams (27" Depth)	Sq. Ft.	650
PC Mortar Fairing Course	Foot	330
Waterproofing Membrane System	Sq. Yd.	91.7
Asbestos Bearing Pad Removal	Each	4
Bituminous Concrete Surface Course, Superpave Mix "D" HSO	Ton	10.3
Furnishing and Erecting Structural Steel	Pound	210
Bituminous Concrete Surface Removal	Sq. Yd.	18.5
Silicone Joint Sealer, 1/2"	Foot	25

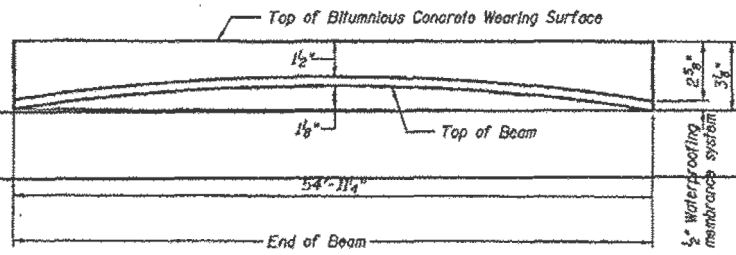

ANTICIPATED INITIAL CAMBER DIAGRAM

DESIGN STRESSES  
PRECAST UNITS

f'c = 5,000 psi  
f'cl = 4,000 psi  
f's = 270,000 psi (1/2" # low lax strands)  
f'sl = 201,960 psi (1/2" # low lax strands)

PLAN AND ELEVATION  
IL 40 / HENNEPIN CANAL FEEDER  
WHITESIDE COUNTY  
SN 098-0015

DESIGNED: RRD  
CHECKED: R.S. J. [Signature]  
DRAWN: [Signature]  
CHECKED: S.F.B. / P.S.J.

August 4, 2006  
EXAMINED: John A. Manis  
PASSED: Peter E. [Signature]



Expires November 30, 2006

SLT-92-001-06

FILE NAME = s:\p\1\6300-6399\6346\025\Micro\Struct\Structural\Plans\0980015-64C17-934-EPLANS.dgn

FOR INFORMATION ONLY