


FILE NAME = s:\p\1\6300-6395\6346\025\Misc\as\Struct\Struct\Plans\0980015-64C17-034-EPLANS.dgn

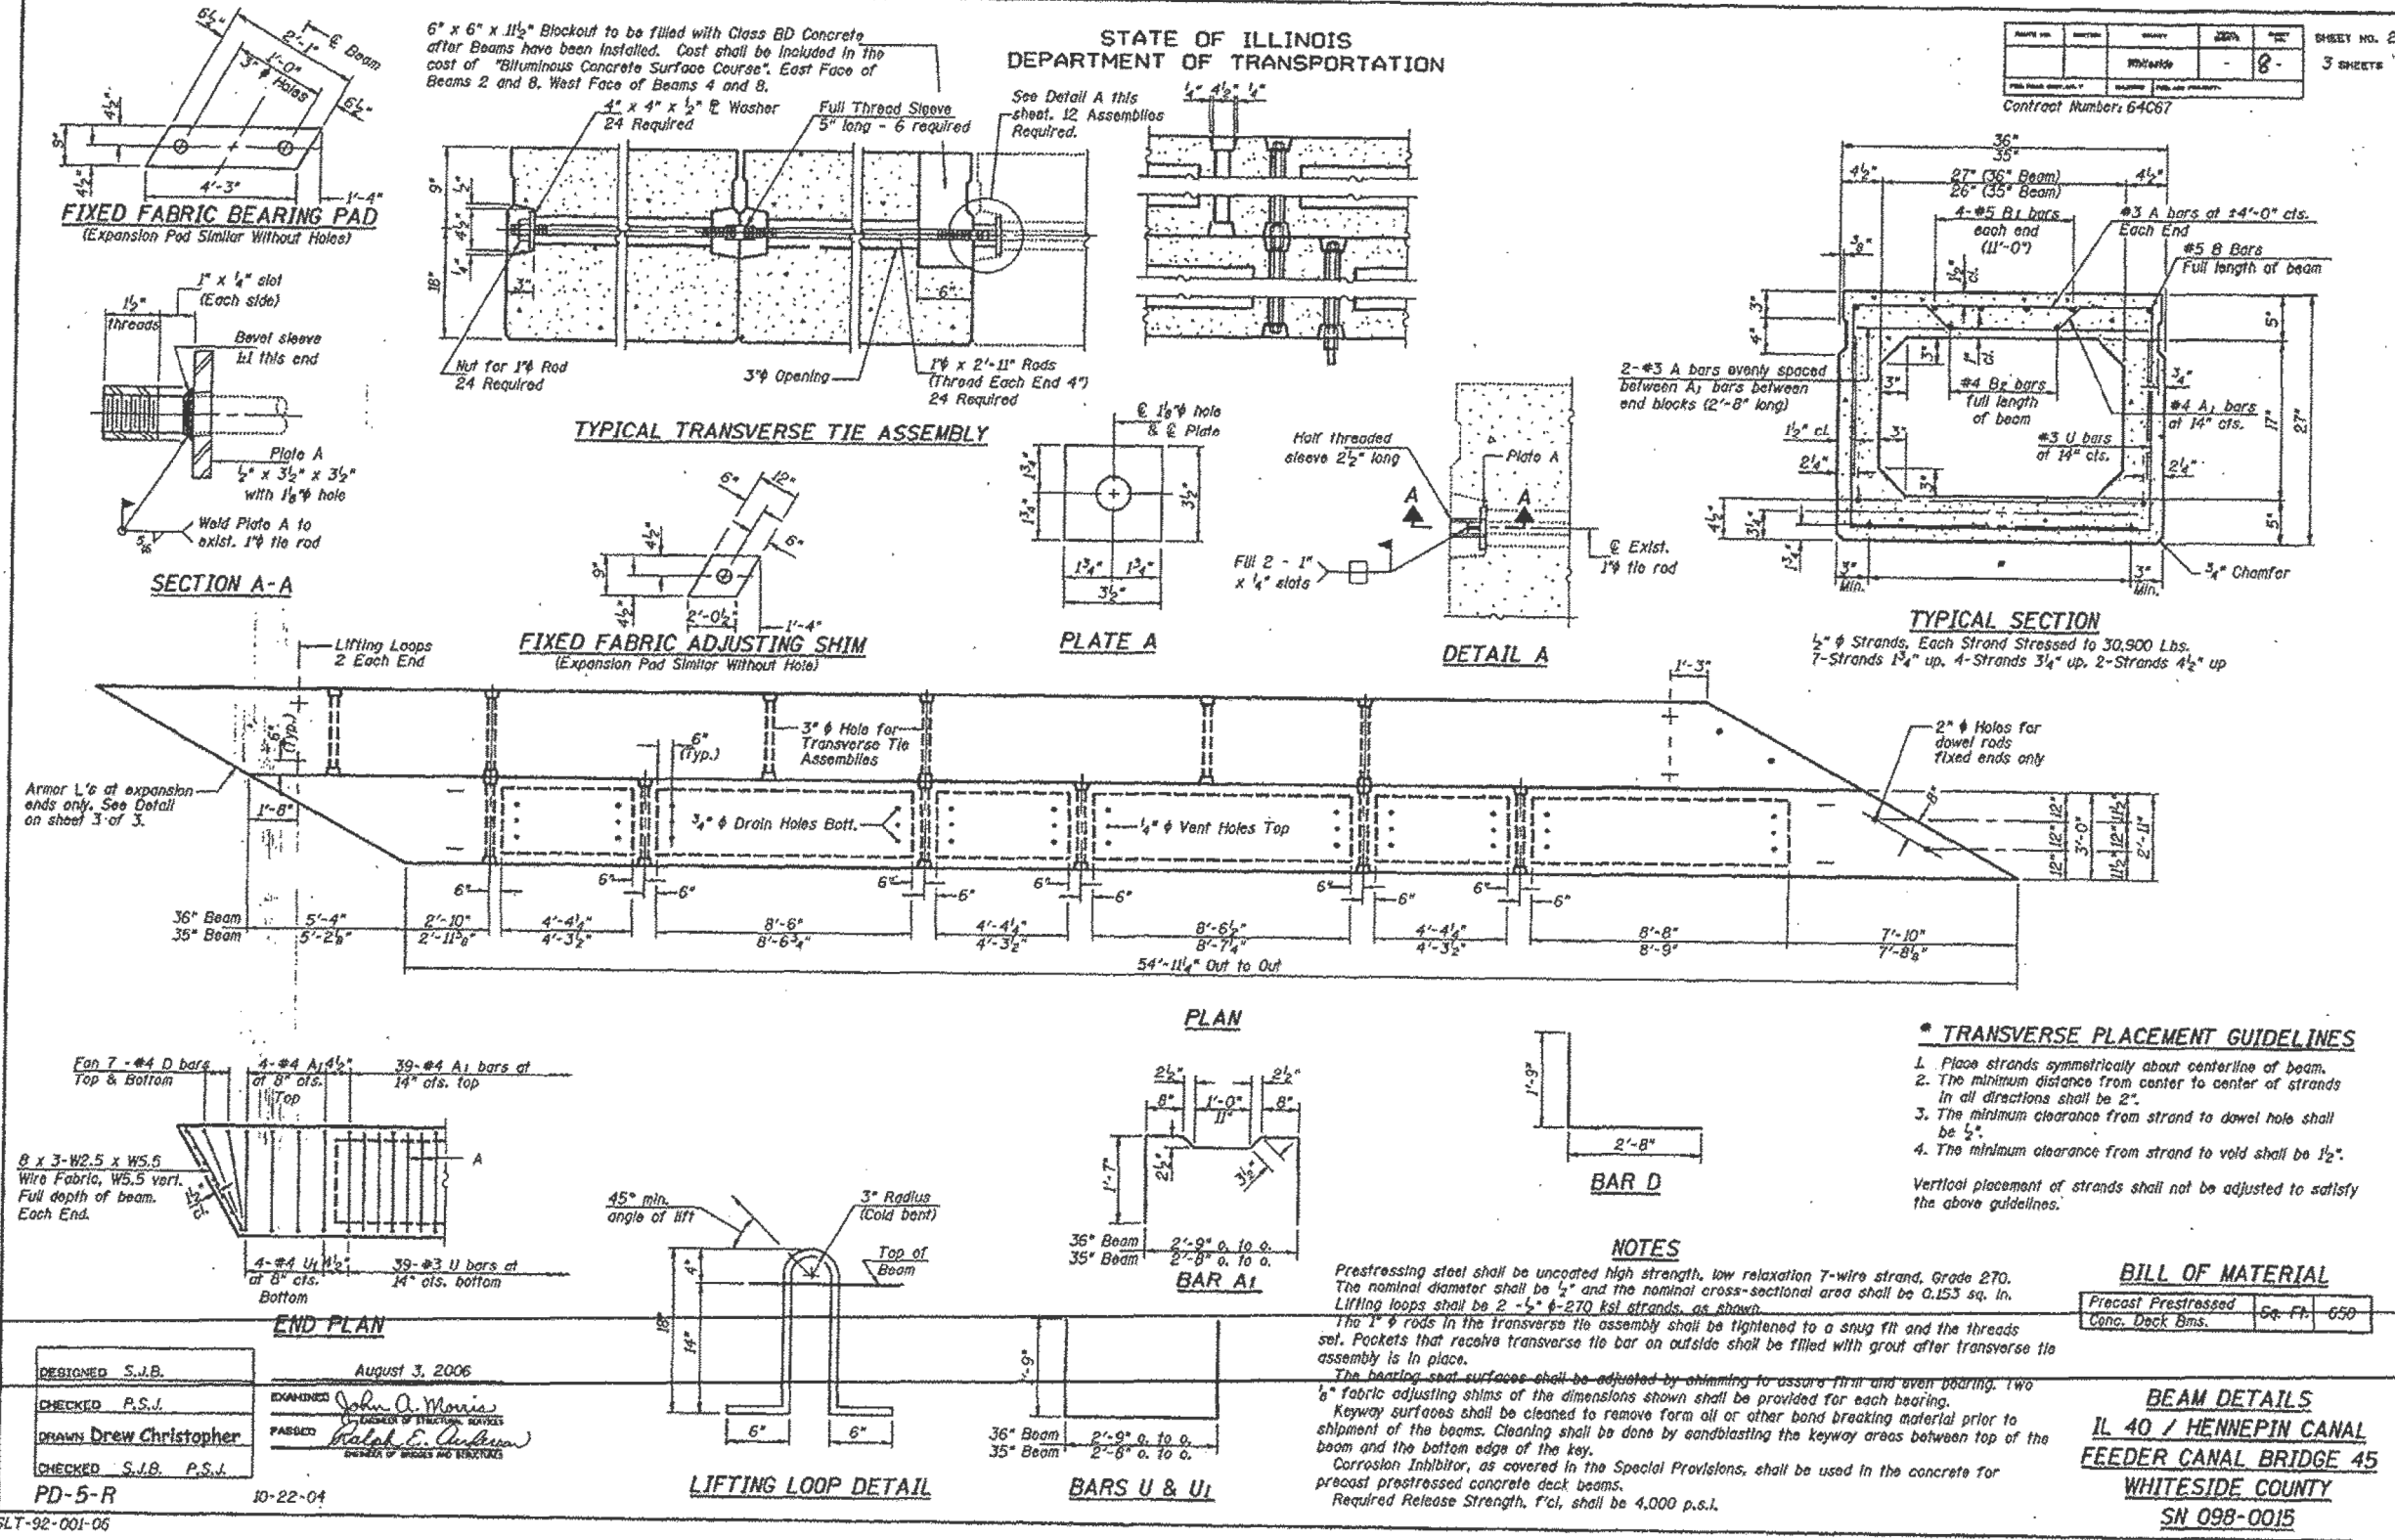

FOR INFORMATION ONLY