


STATE OF ILLINOIS
DEPARTMENT OF PUBLIC WORKS & BUILDINGS
DIVISION OF HIGHWAYS

PROJECT NO.	SECTION	SHEET NO.	TOTAL SHEETS
1018-1	WHITESIDE	51	9

SHEET NO. 5
10 SHEETS

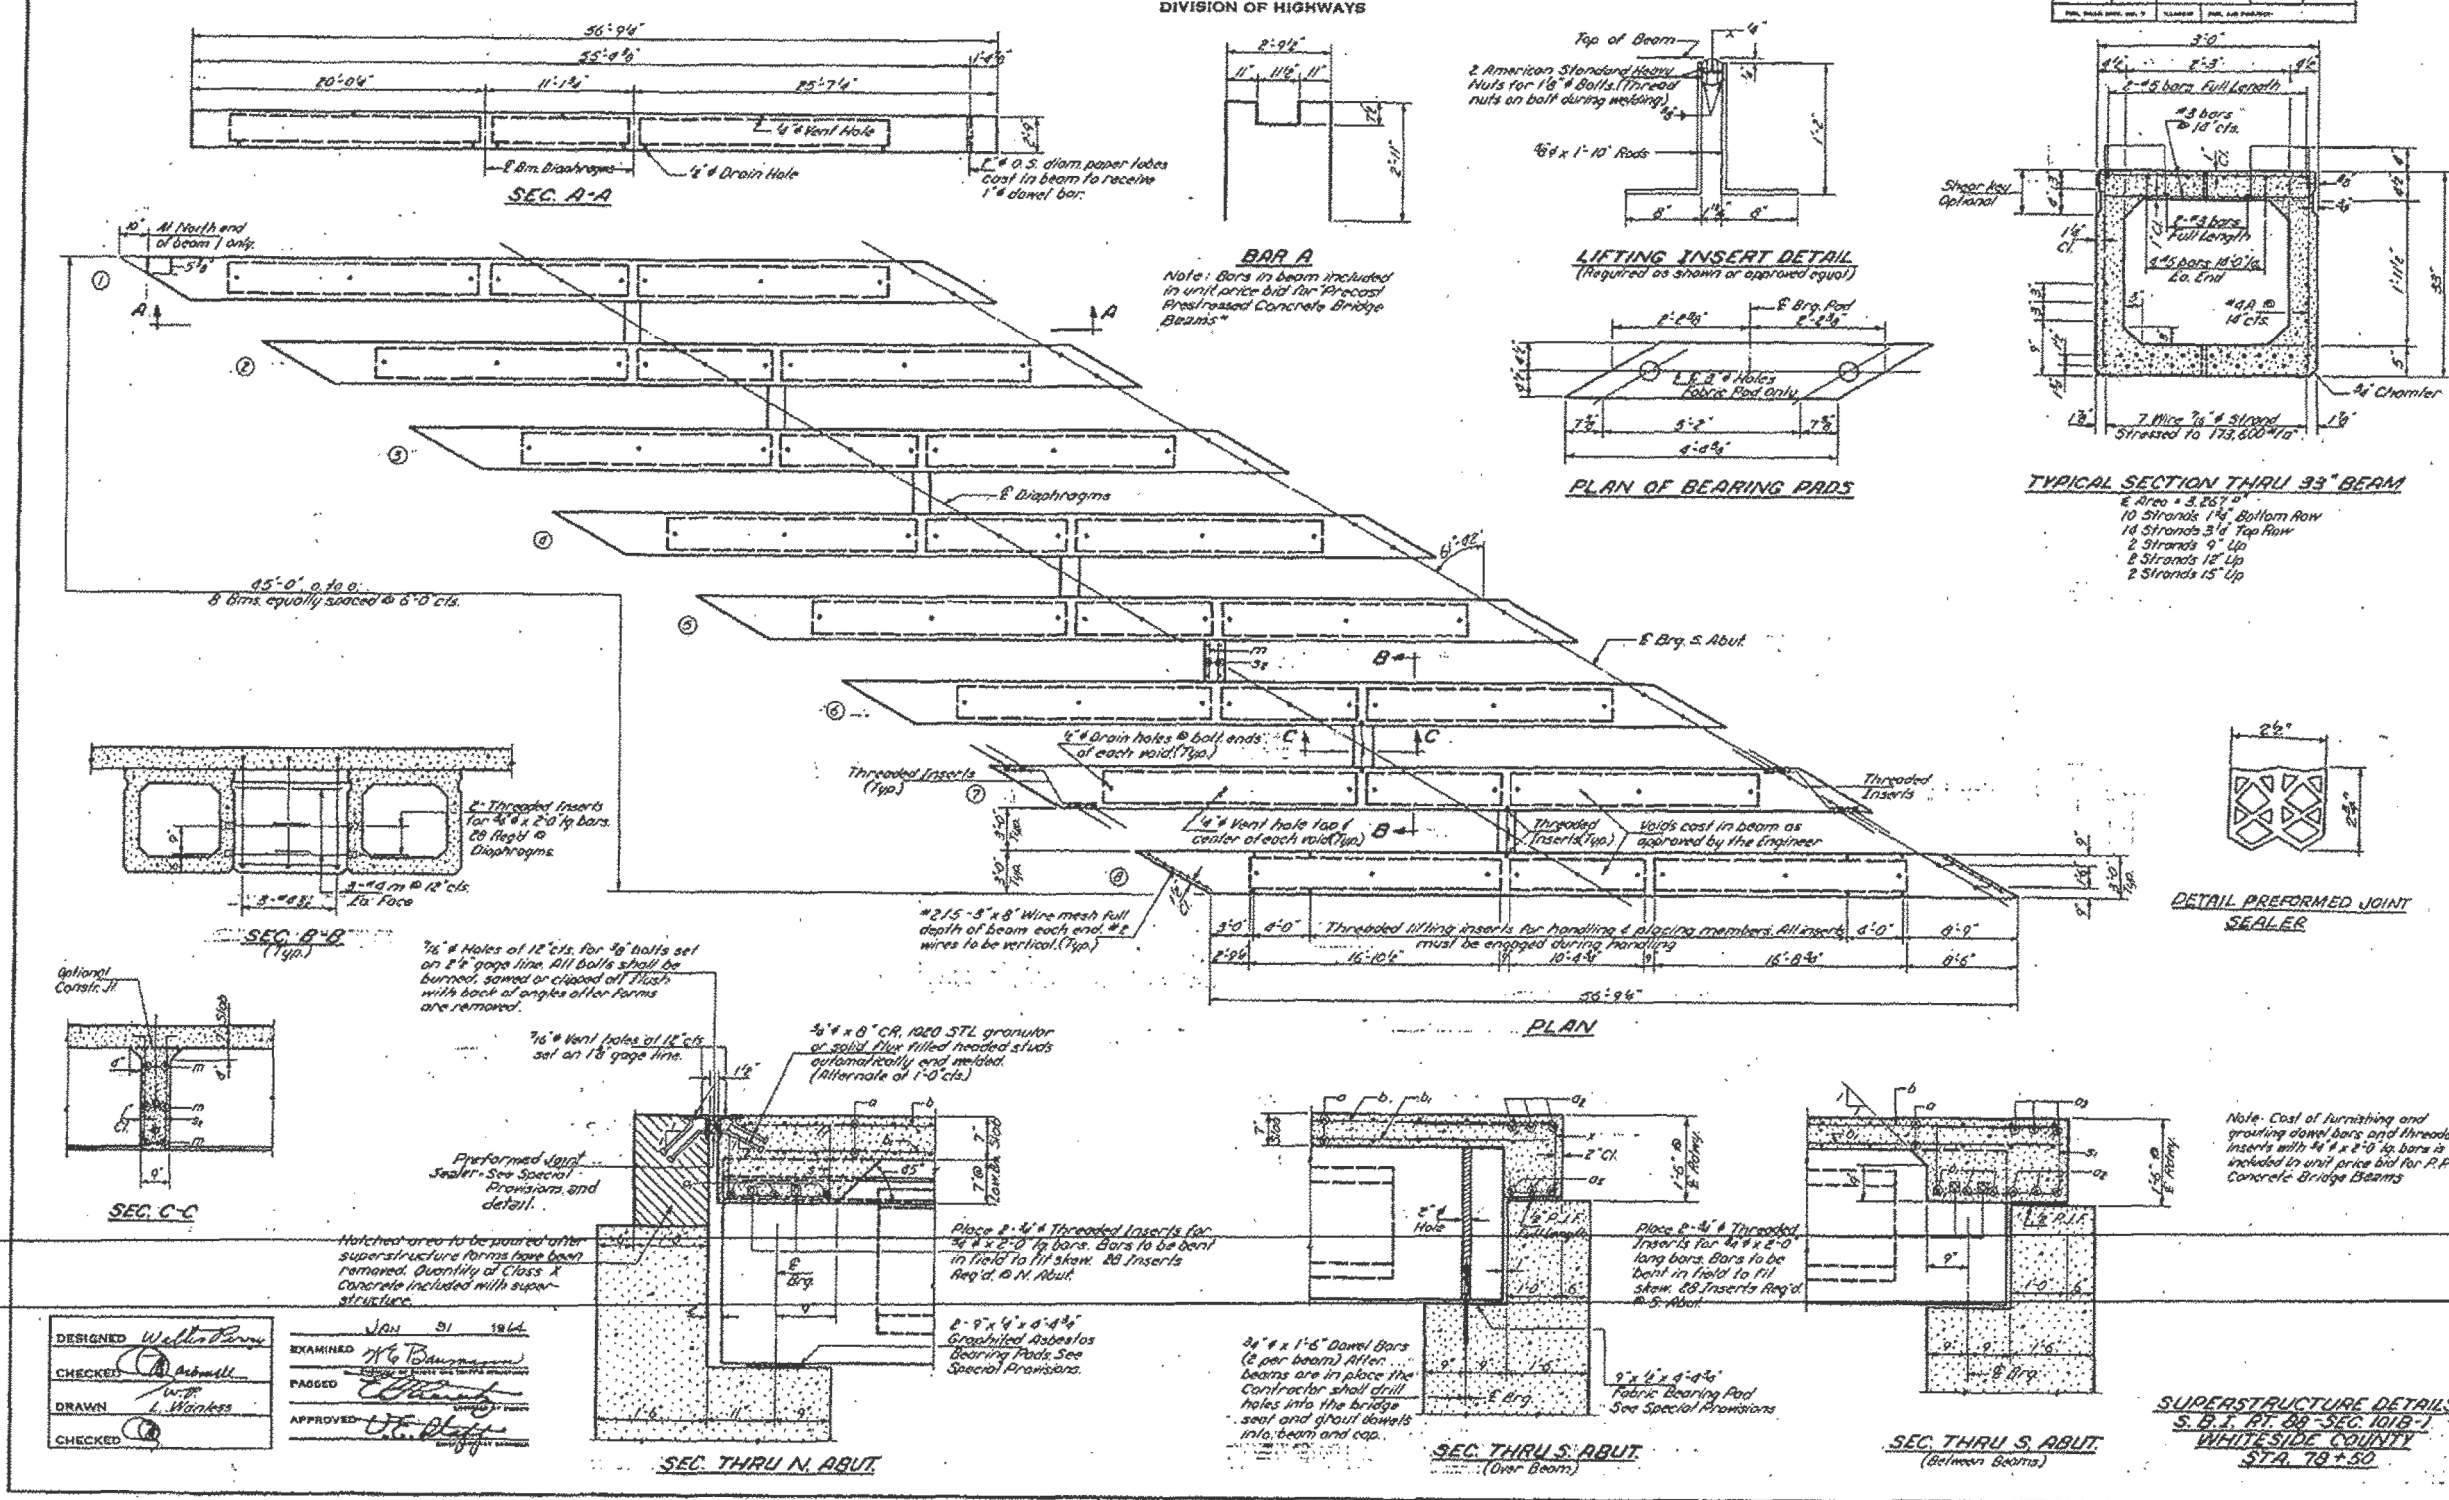

DESIGNED	Walter Perry	EXAMINED	JAN 31 1964
CHECKED	[Signature]	PASSED	[Signature]
DRAWN	L. Winkless	APPROVED	[Signature]
CHECKED	[Signature]		

FOR INFORMATION ONLY

FILE NAME = s:\p\1\6300-6399\6346\025\Micro\Struct\Structural\Plans\0980015-64C17-934-EPLANS.dgn