


|    |      |
|----|------|
| BY | DATE |
|    |      |
|    |      |
|    |      |
|    |      |
|    |      |

|                 |   |
|-----------------|---|
| ORIGINAL SURVEY | SURVEYED PLOTTED TEMPLATE AREAS CHECKED |
| NOTE BOOK NO.   | AREAS CHECKED                           |

FILE NAME = s:\j1\6300-6395\6346\025\100\03\STA\026\017\11t\ssht.dgn

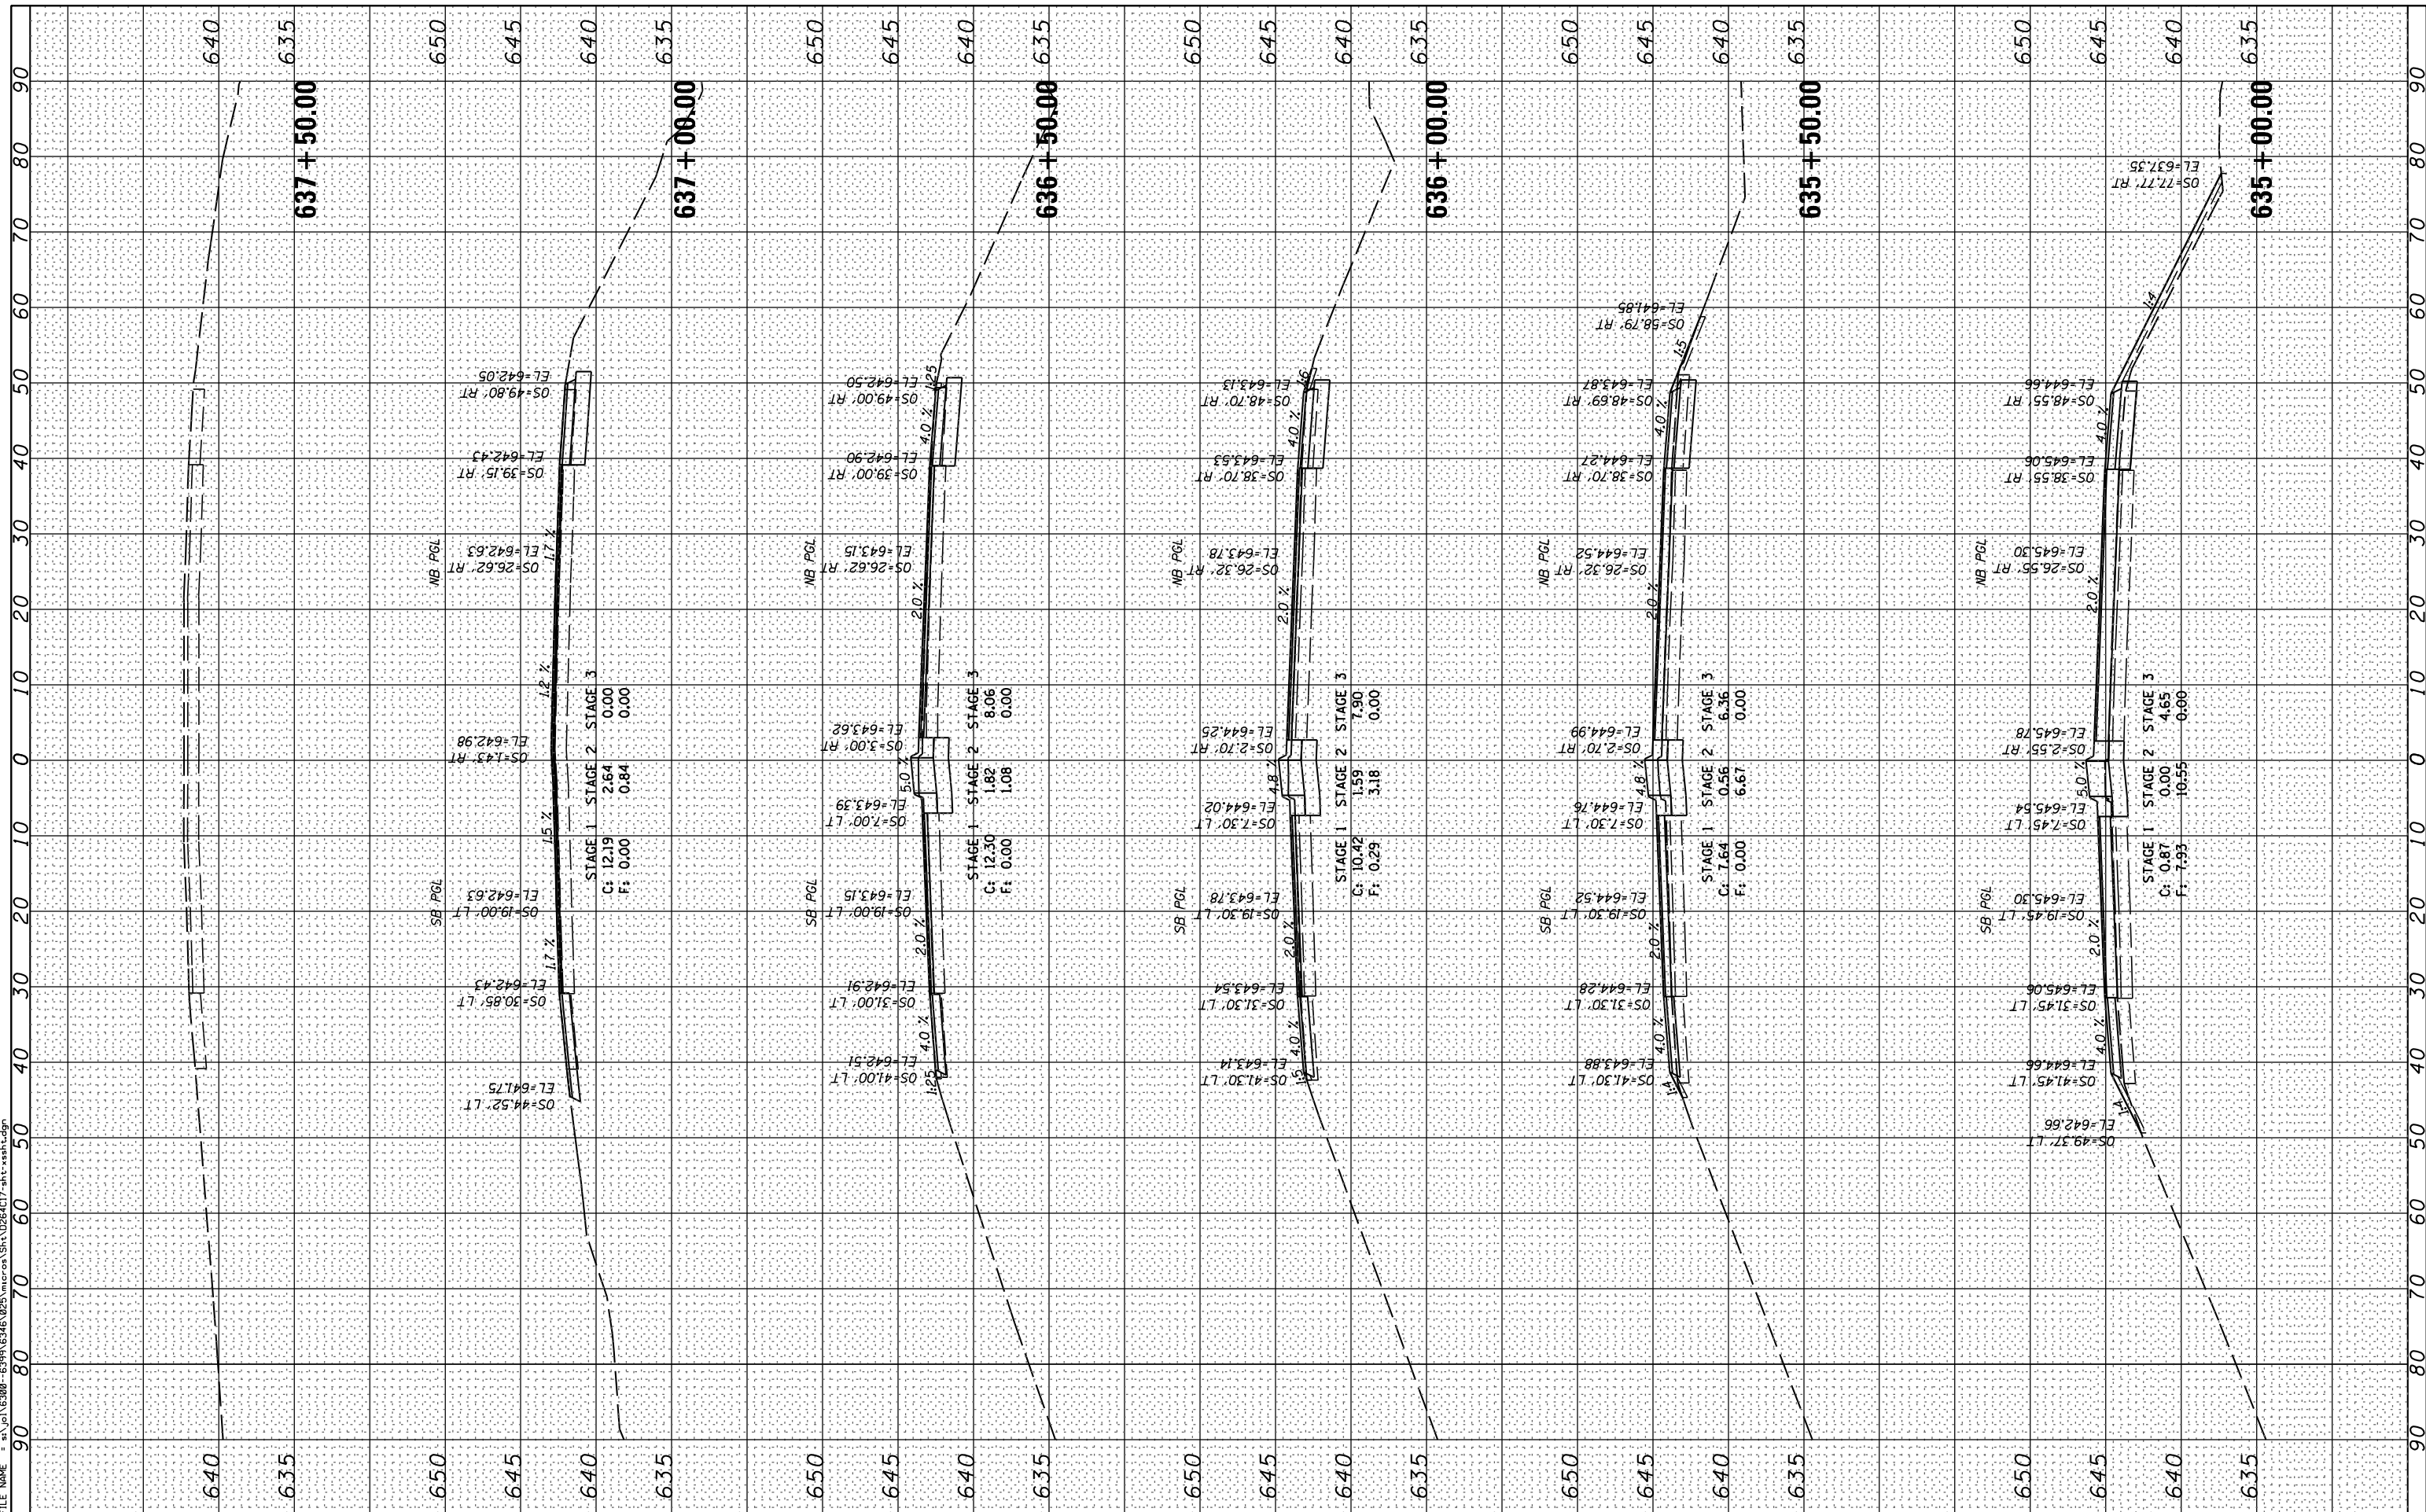

**STRAND ASSOCIATES**  
1170 SOUTH HOUBOLT ROAD  
JOLIET, ILLINOIS 60431  
(815) 744-4200

|                             |                |           |
|-----------------------------|----------------|-----------|
| USER NAME = brianf          | DESIGNED - VLF | REVISED - |
| MODEL NAME = Default        | DRAWN - DJW    | REVISED - |
| PLOT SCALE = 20.0000' / in. | CHECKED - MAG  | REVISED - |
| PLOT DATE = 8/14/2014       | DATE - 8-14-14 | REVISED - |

**STATE OF ILLINOIS  
DEPARTMENT OF TRANSPORTATION**

**CROSS SECTIONS**

SCALE: 10H 5V    SHEET 6 OF 8 SHEETS    STA. 635+00.00 TO STA. 637+50.00

|                           |                  |                    |                  |               |
|---------------------------|------------------|--------------------|------------------|---------------|
| F.A.P. RTE. 646           | SECTION 101 BR-3 | COUNTY WHITESIDE   | TOTAL SHEETS 130 | SHEET NO. 126 |
|                           |                  | CONTRACT NO. 64C17 |                  |               |
| ILLINOIS FED. AID PROJECT |                  |                    |                  |               |