


TYPICAL SECTIONS

INTERSTATE 80

PROPOSED RESURFACING

STA. 603+22 - 720+65 (EB)
 STA. 614+24 - 720+65 (WB)
 STA. 727+36 - 784+67 (EB)
 STA. 727+36 - 783+67 (WB)
 STA. 793+52 - 836+54 (EB)
 STA. 794+52 - 836+79 (WB)
 STA. 847+39 - 971+47 (EB)
 STA. 847+14 - 970+97 (WB)
 STA. 1012+33 - 1014+00 (EB & WB)

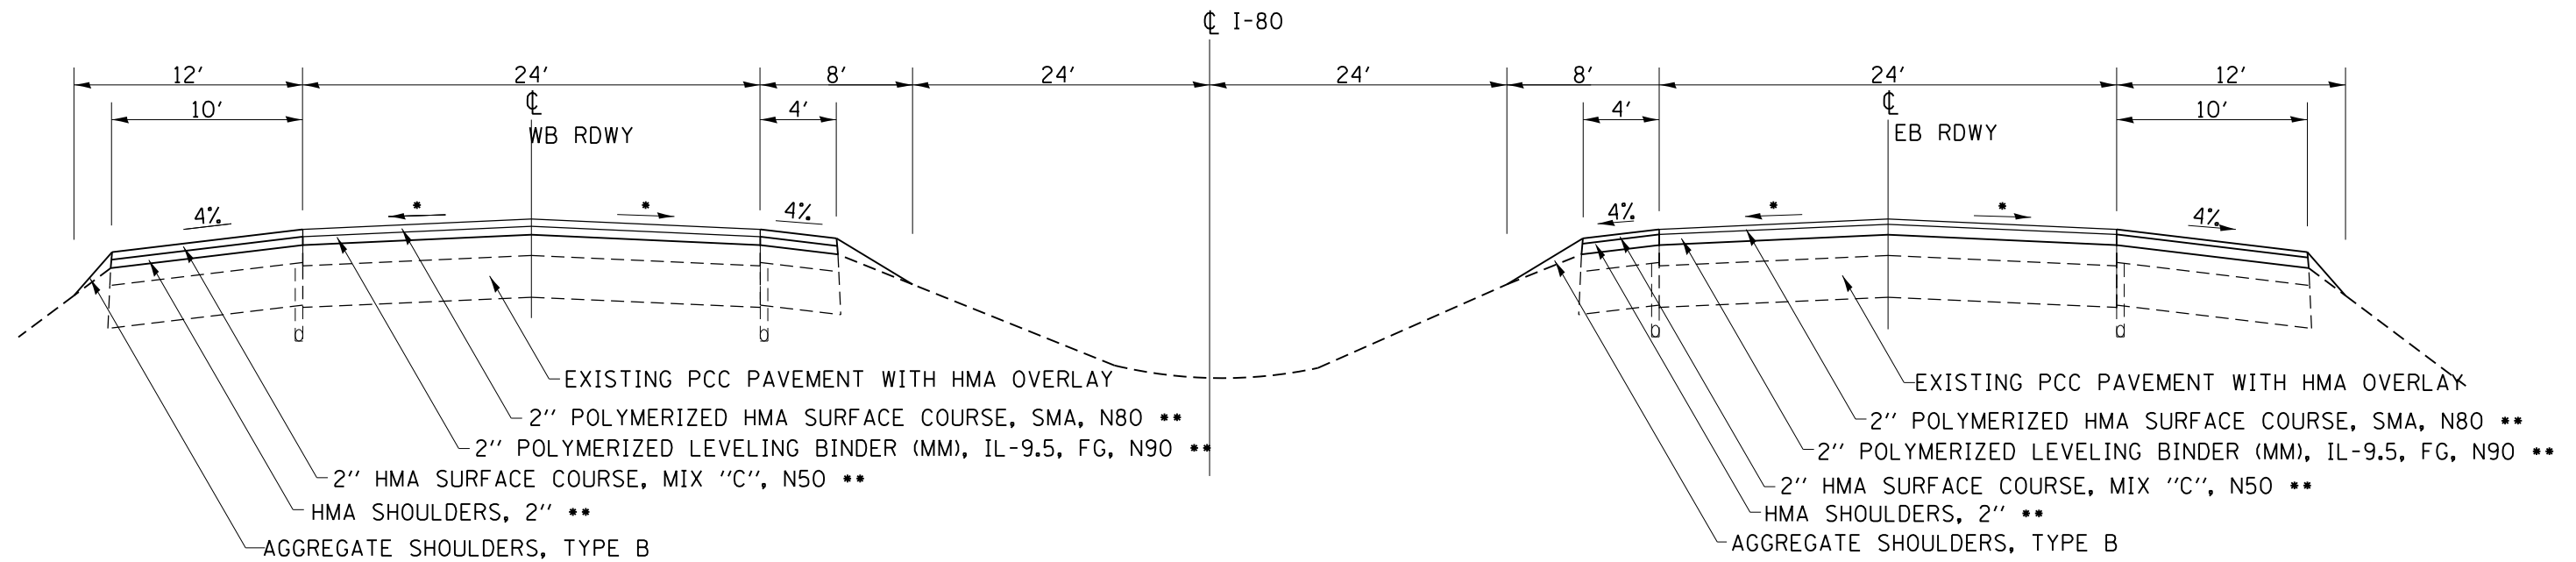

* MAINTAIN EXISTING CROSS-SLOPE.
 CROSS-SLOPE DESIRED $\frac{3}{16}$ "/FT.
 MINIMUM $\frac{1}{8}$ "/FT.

** HMA - 112 LB./SQ. YD./IN

FILE NAME =	USER NAME = grantpm	DESIGNED -	REVISED -	STATE OF ILLINOIS DEPARTMENT OF TRANSPORTATION	TYPICAL SECTIONS				F.A.I. RTE.	SECTION	COUNTY	TOTAL SHEETS	SHEET NO.		
Default	Default	DRAWN -	REVISED -		SCALE:	SHEET	OF	SHEETS	STA.	TO STA.	80	(37-2,3) RS-3	HENRY	50	12
		CHECKED -	REVISED -						CONTRACT NO. 64663						
		DATE -	REVISED -						ILLINOIS FED. AID PROJECT						