


TYPICAL SECTIONS

INTERSTATE 80
 SUPERELEVATED SECTION

PROPOSED RESURFACING

STA. 980+32 - 1012+33 (EB)
 STA. 980+82 - 1012+33 (WB)

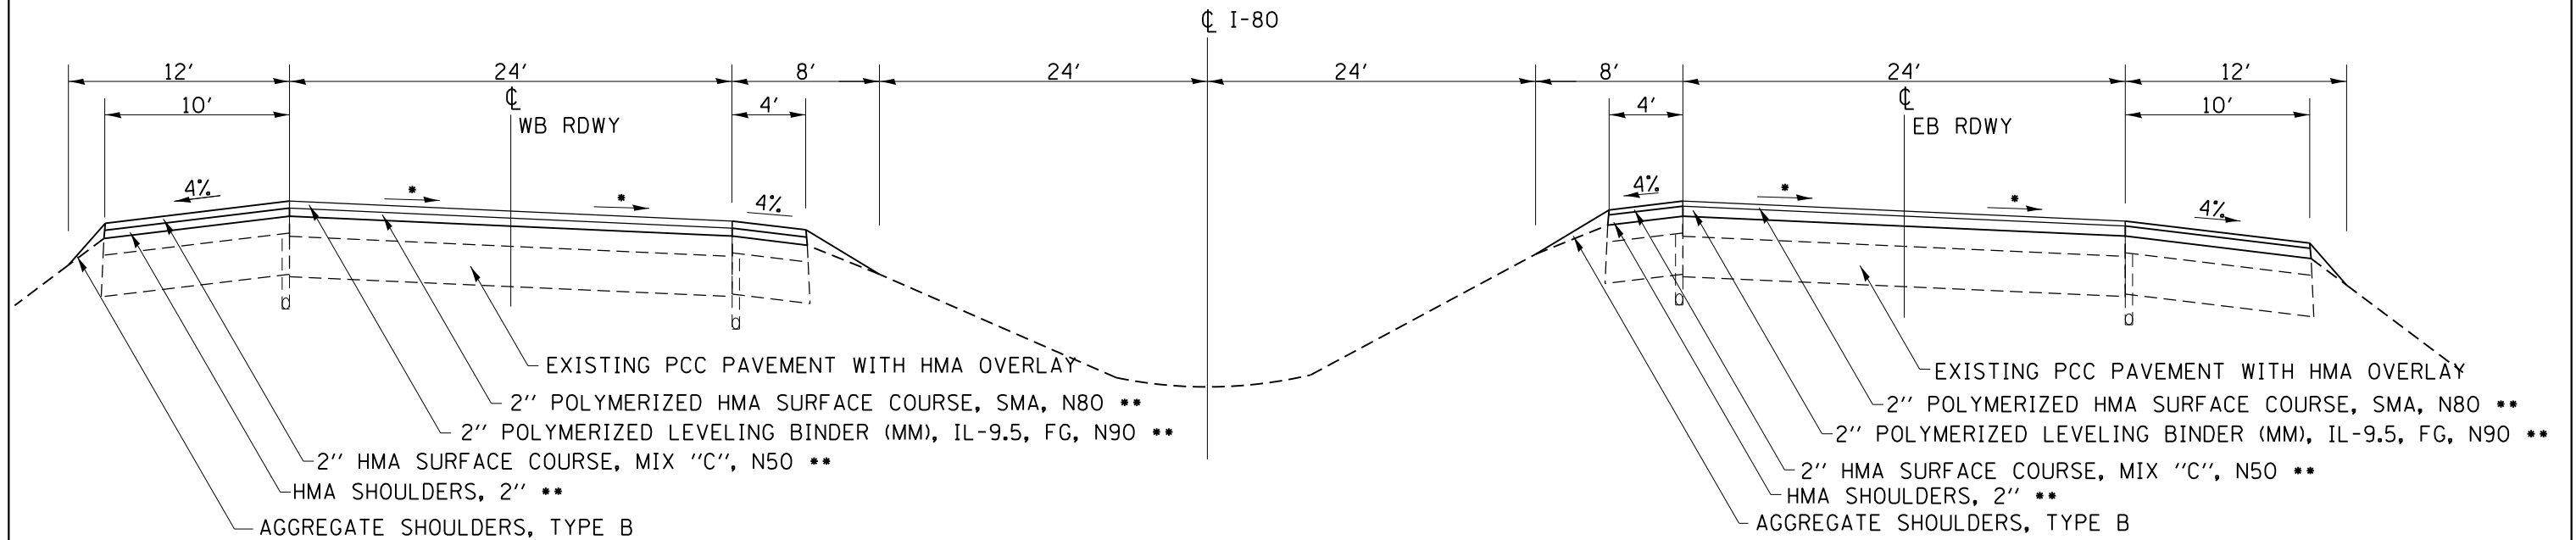

* MAINTAIN EXISTING SUPERELEVATION
 ** HMA - 112 LB./SQ. YD./IN

FILE NAME =	USER NAME = grantpm	DESIGNED -	REVISED -	STATE OF ILLINOIS DEPARTMENT OF TRANSPORTATION	TYPICAL SECTIONS			F.A.I. RTE.	SECTION	COUNTY	TOTAL SHEETS	SHEET NO.
Default	Plot Scale = 100,000' / in.	CHECKED -	REVISED -					80	(37-2,3) RS-3	HENRY	50	13
	PLOT DATE = Tue Aug 19 14:55:27 2014	DATE -	REVISED -		SCALE: SHEET OF SHEETS STA. TO STA.			CONTRACT NO. 64663				
					ILLINOIS FED. AID PROJECT							