


TYPICAL SECTIONS

PROPOSED SUPERELEVATED SECTION MAINLINE 1 3/4" GRINDING

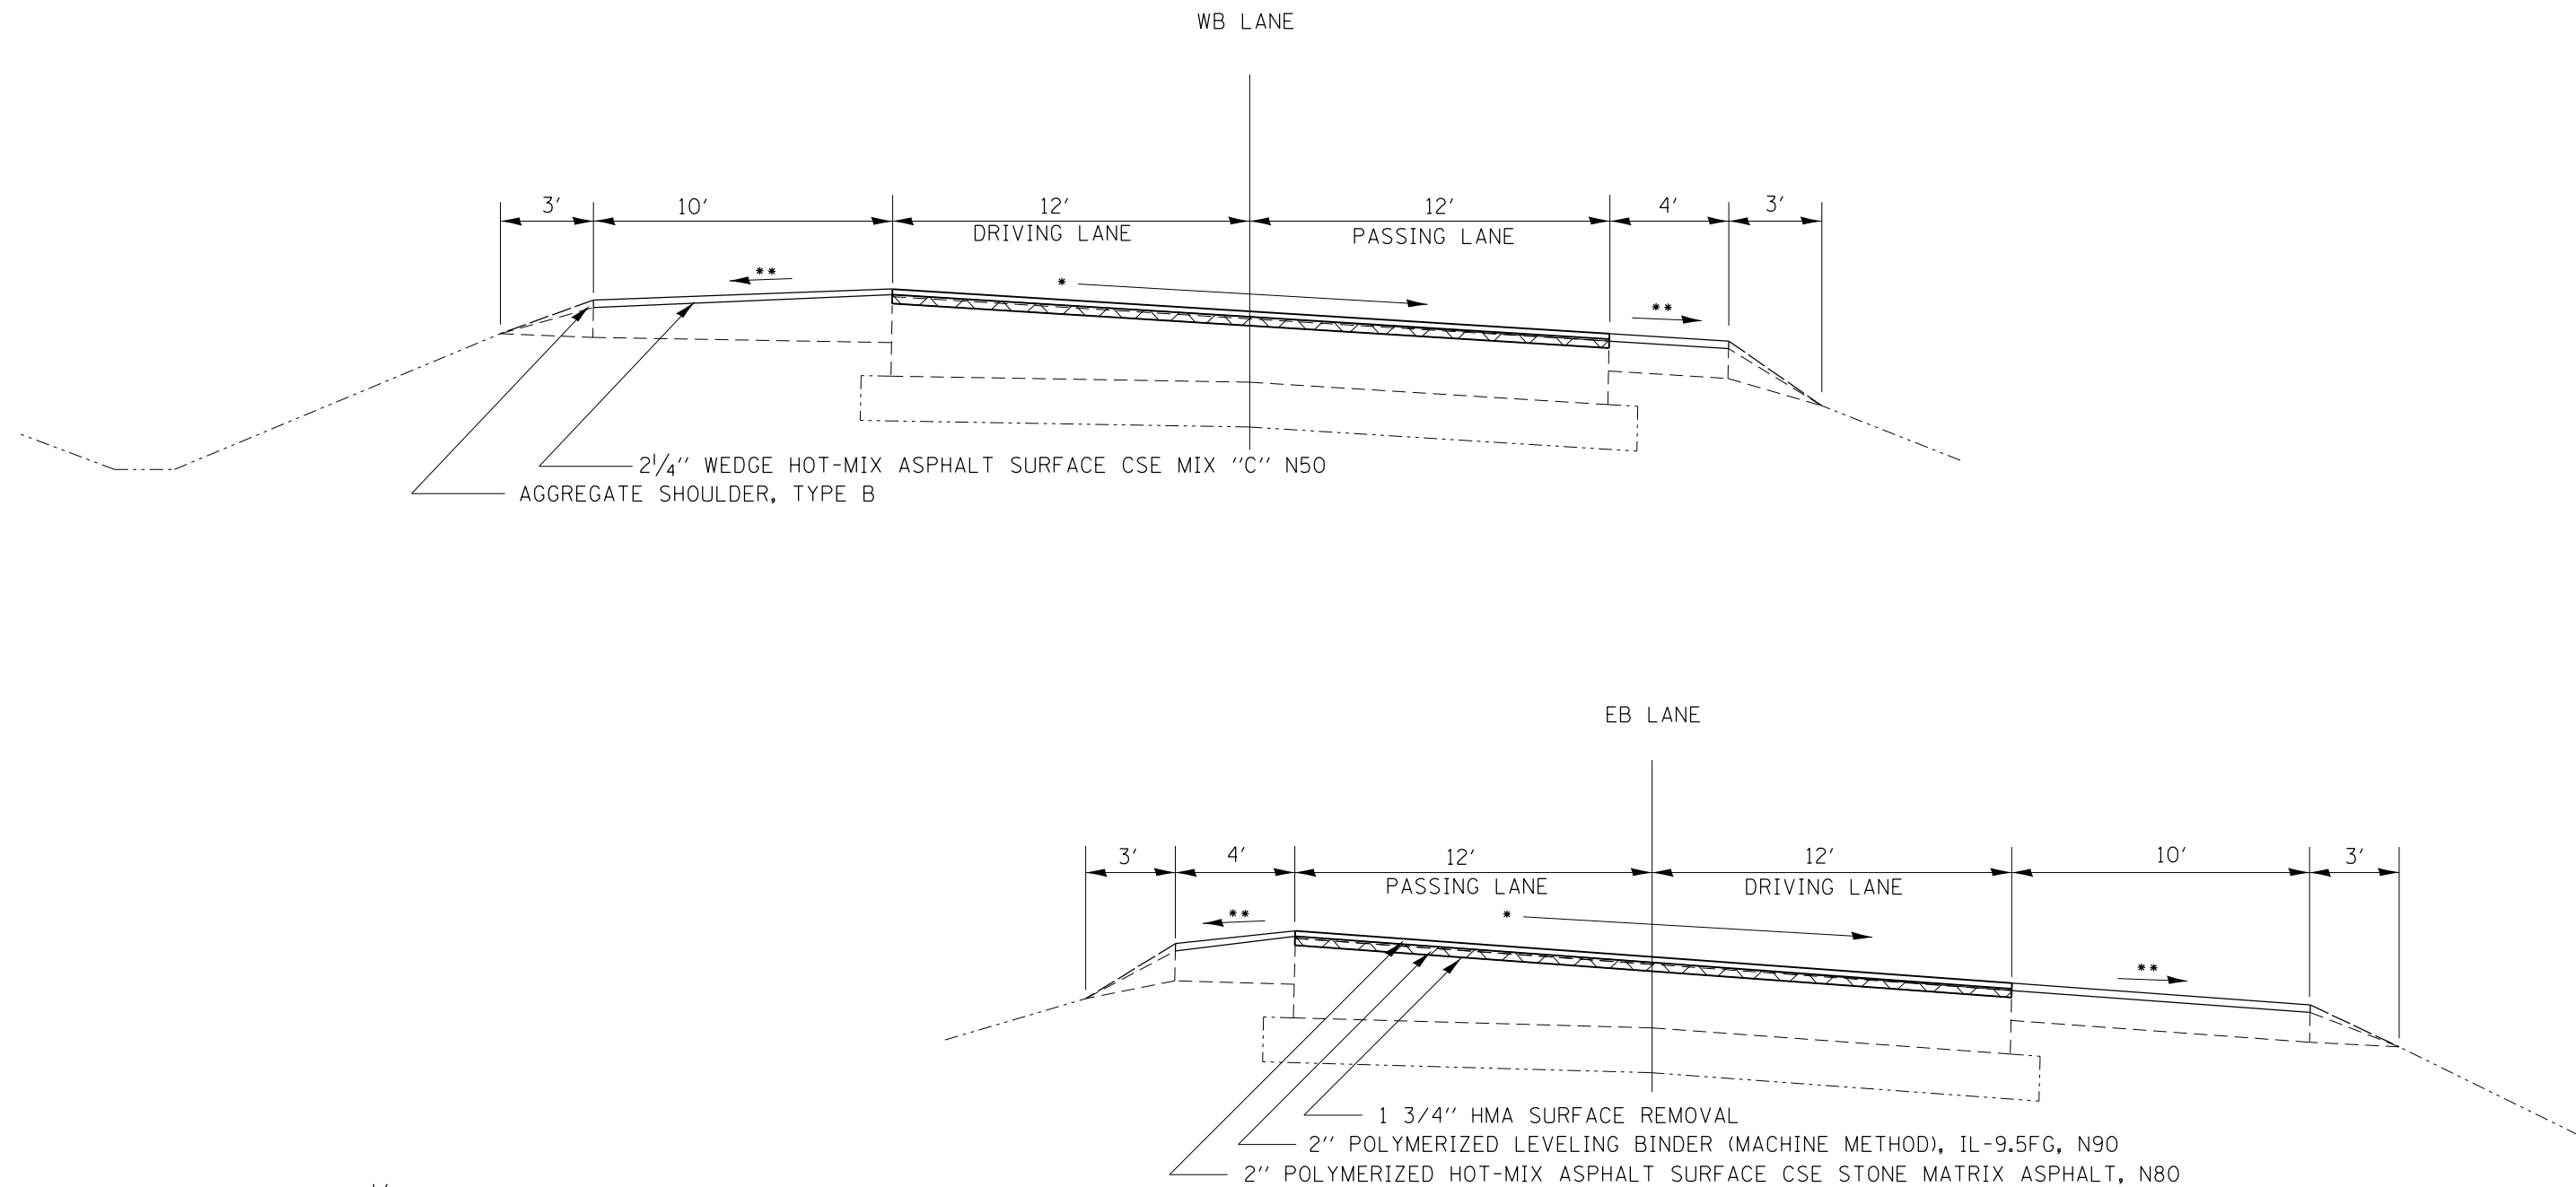

*MATCH EXISTING (MINIMUM 1/8"/FT)
**SHOULDER SLOPED ACCORDING TO STD 482001

FILE NAME =	USER NAME = grantpm	DESIGNED -	REVISED -	STATE OF ILLINOIS DEPARTMENT OF TRANSPORTATION	TYPICAL SECTIONS				F.A. RTE.	SECTION	COUNTY	TOTAL SHEETS	SHEET NO.		
Default	c:\pwork\pwork\grantpm\d0310501\020011-sh-typical.dgn	DRAWN -	REVISED -		SCALE:	SHEET	OF	SHEETS	STA.	TO STA.	80	(37-4,5,6)RS-2	HENRY	80	15
	PLOT SCALE = 100.0000' / 1in.	CHECKED -	REVISED -						CONTRACT NO. 64064						
	PLOT DATE = Fri Aug 22 08:49:54 2014	DATE -	REVISED -		ILLINOIS FED. AID PROJECT										