



# TYPICAL SECTIONS

## EXISTING RAMP

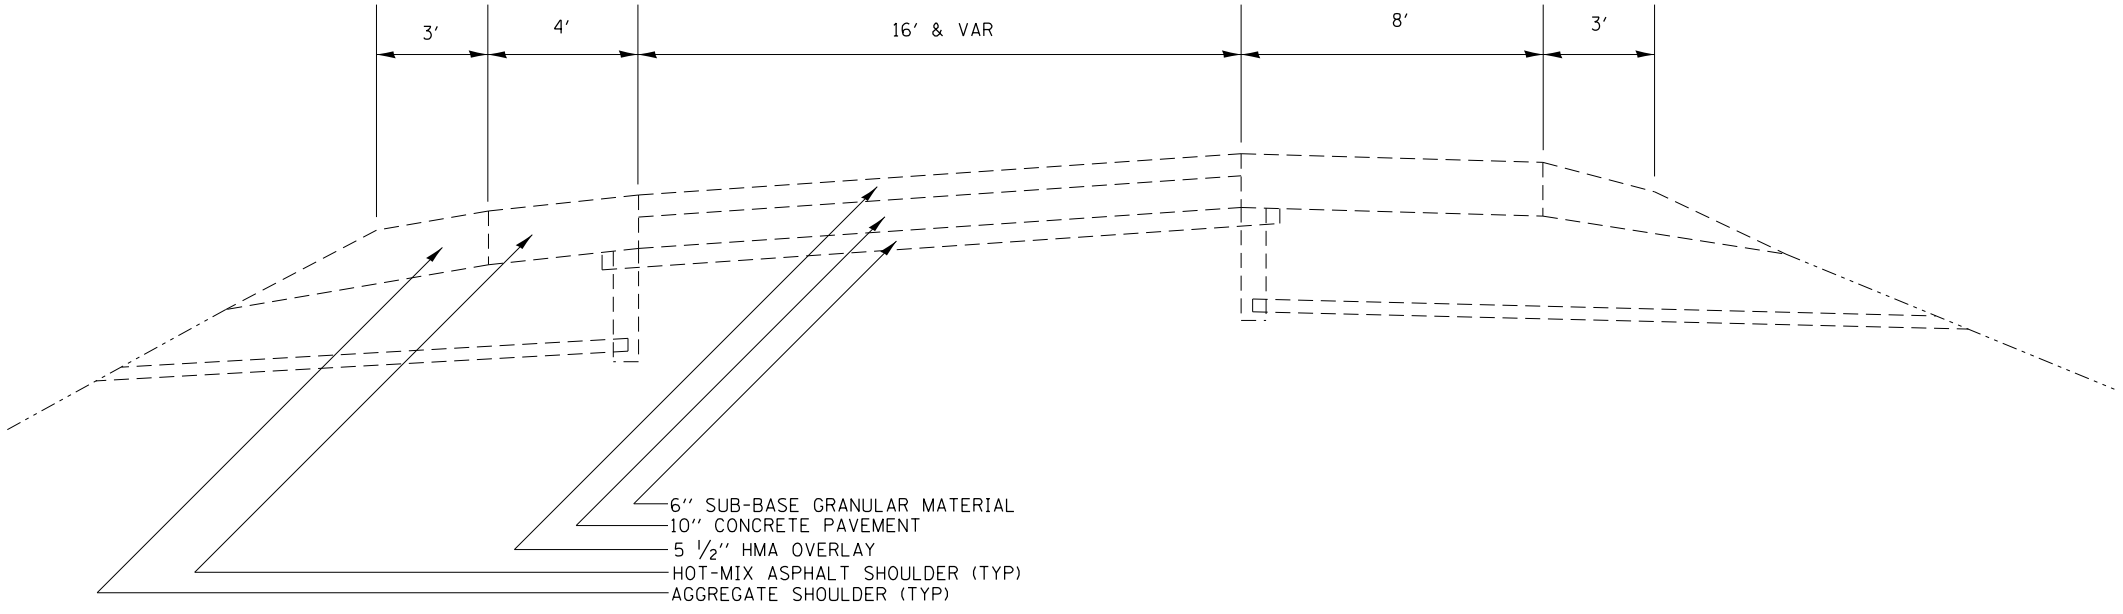

## PROPOSED RAMP

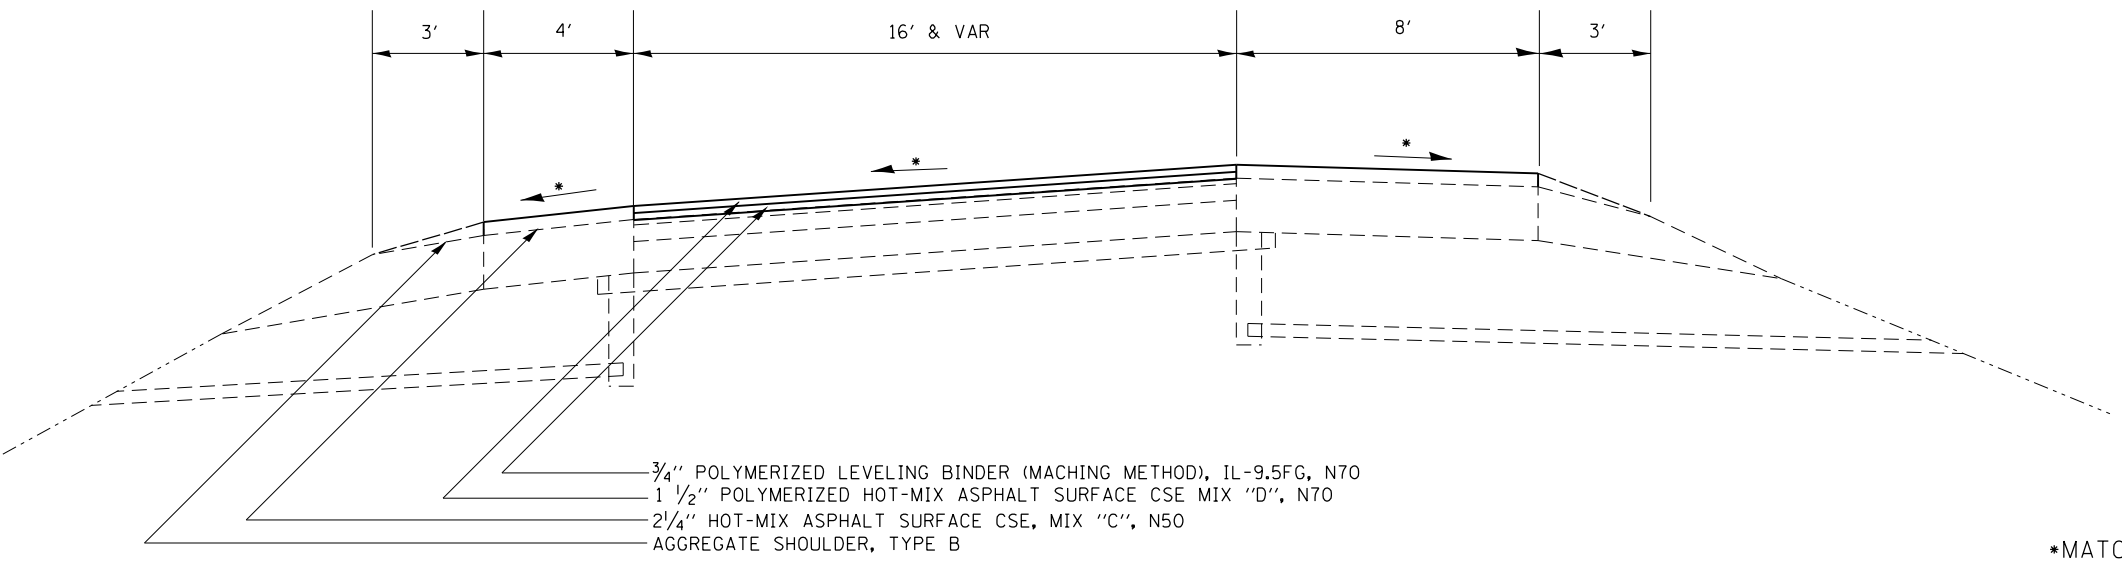

\*MATCH EXISTING (MINIMUM 1/8"/FT)

FILE NAME =	USER NAME = grantpm	DESIGNED -	REVISED -	<b>STATE OF ILLINOIS DEPARTMENT OF TRANSPORTATION</b>	<b>TYPICAL SECTIONS</b>				F.A.I. RTE.	SECTION	COUNTY	TOTAL SHEETS	SHEET NO.
c:\pwork\pwork\grantpm\d0310501\0200711-sh-typical.dgn		DRAWN -	REVISED -		80	(37-4,5,6)RS-2	HENRY	80	17				
Default	PLOT SCALE = 100.0000' / in.	CHECKED -	REVISED -		CONTRACT NO. 64064								
	PLOT DATE = Fri Aug 22 08:50:28 2014	DATE -	REVISED -		SCALE:	SHEET	OF	SHEETS	STA.	TO	STA.	ILLINOIS FED. AID PROJECT	