


PAVEMENT MARKING

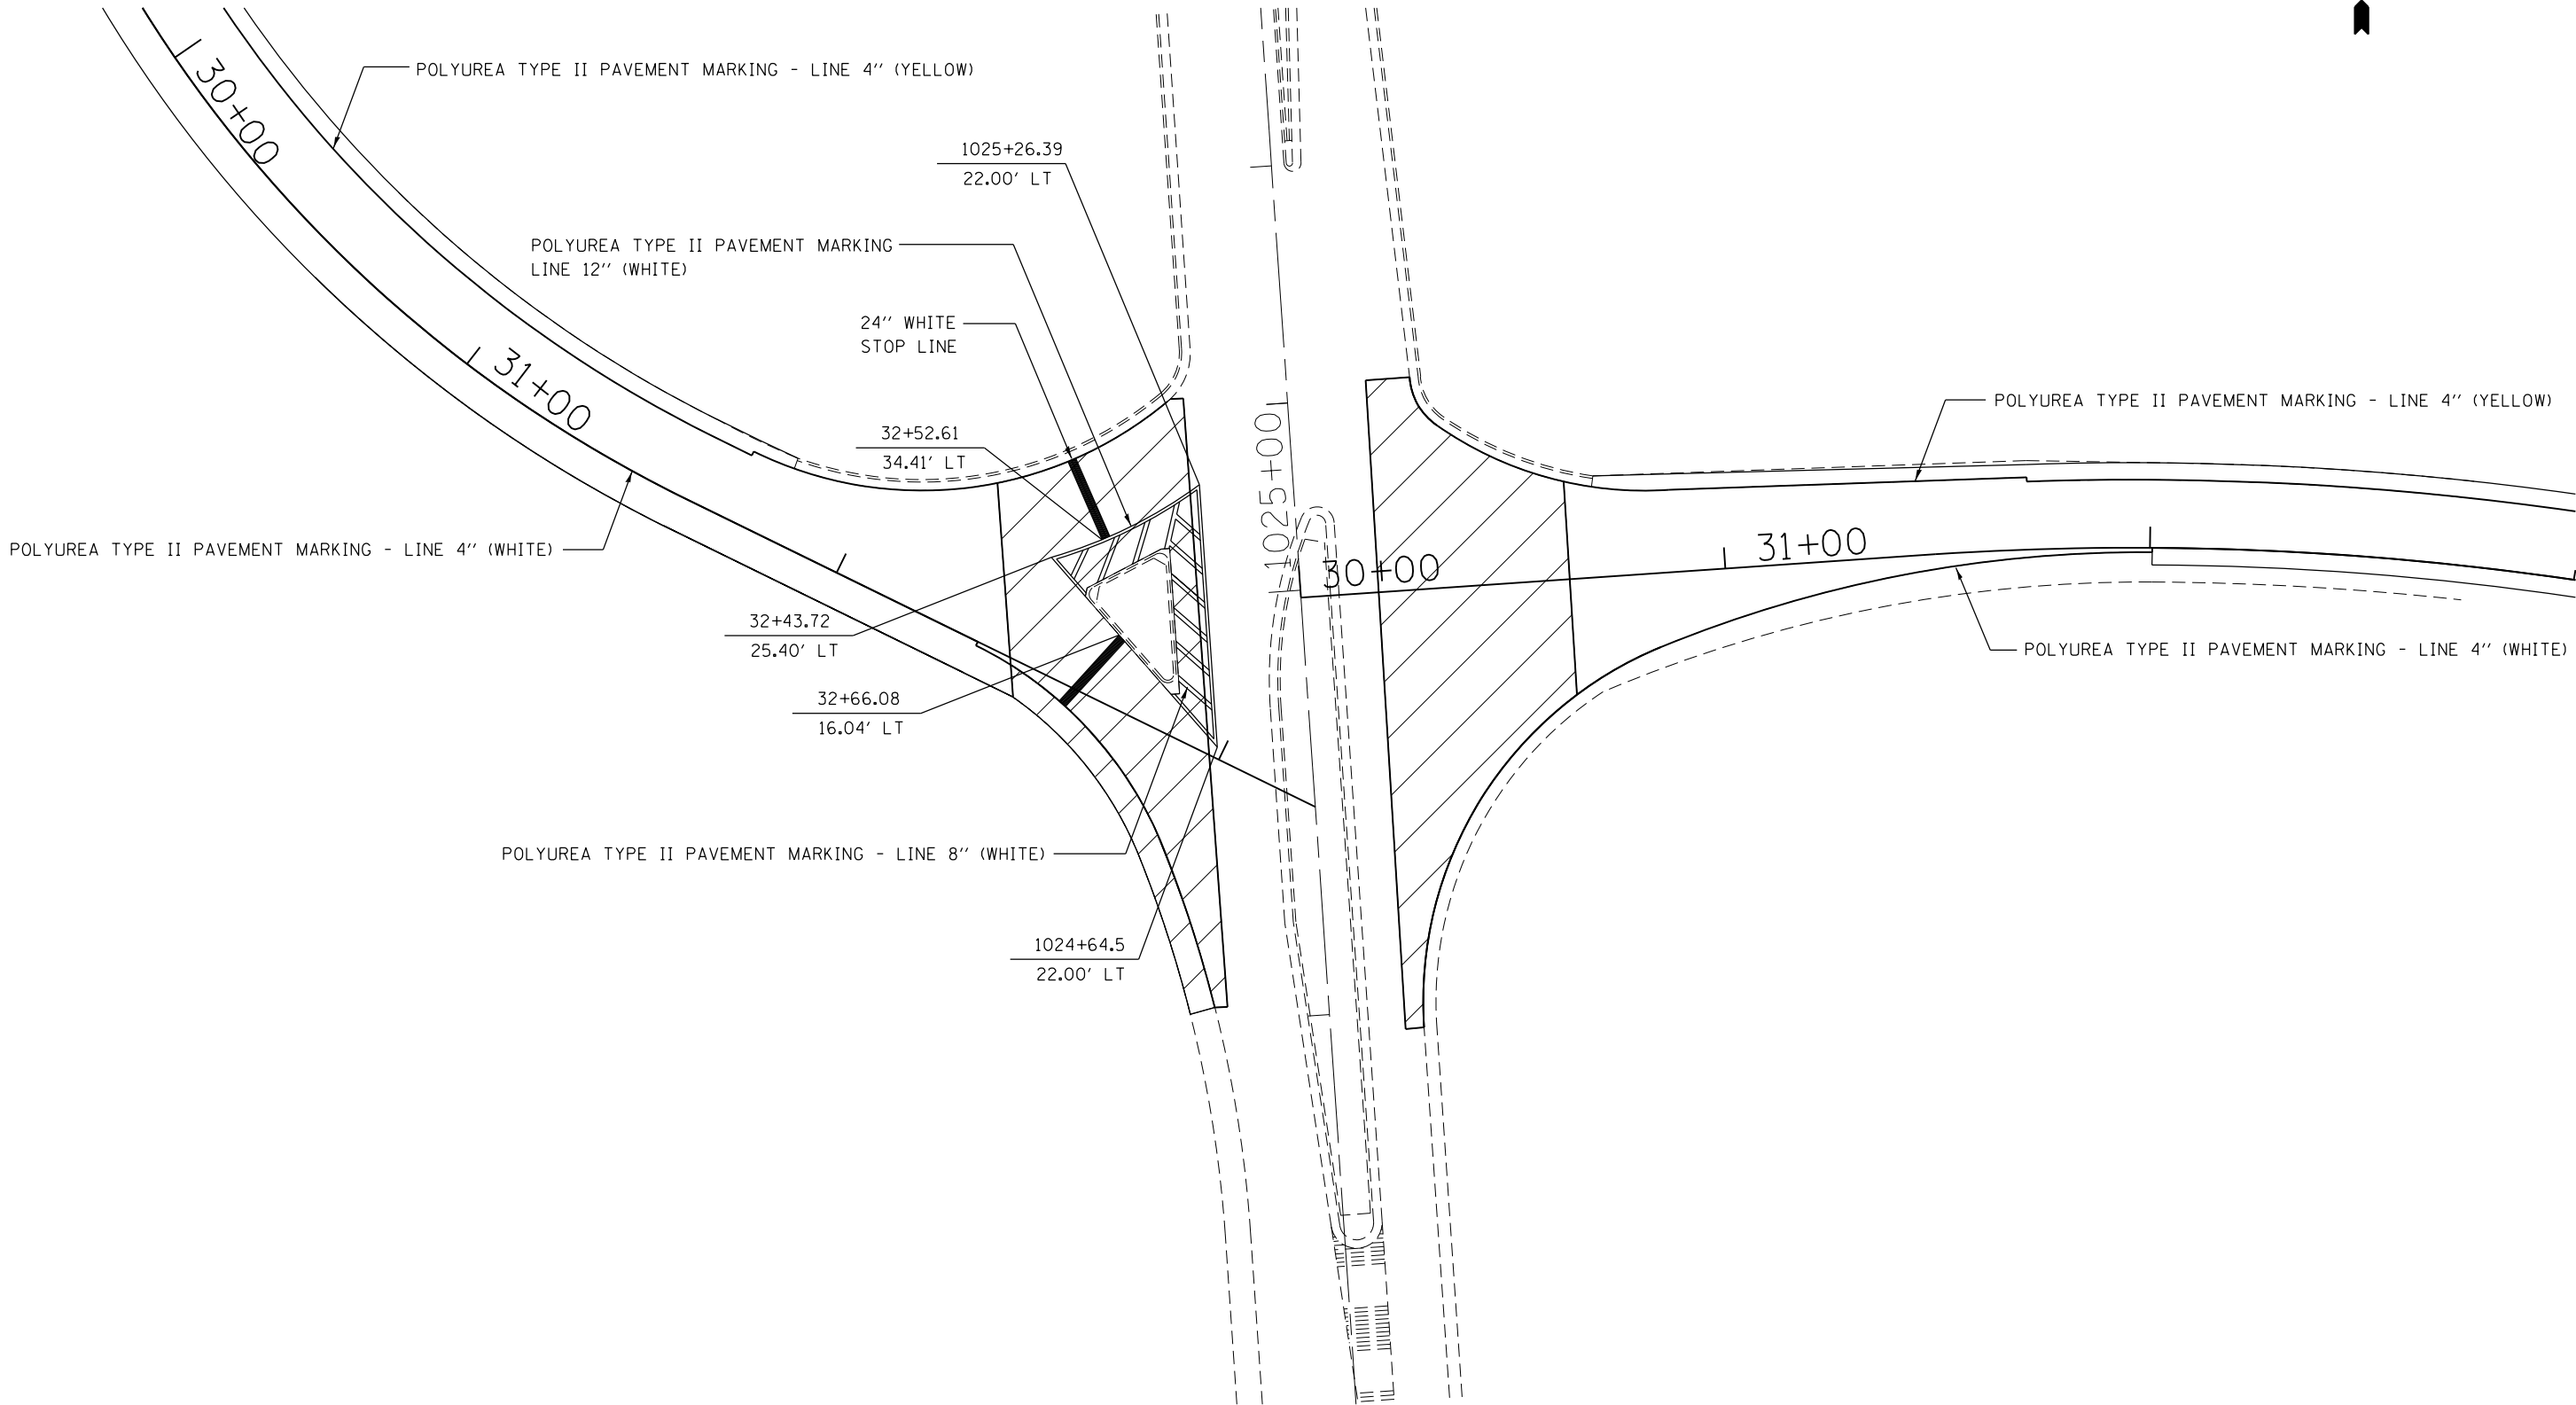

 HMA SURFACE REMOVAL - BUTT JOINT

FILE NAME = c:\pw_work\pwidot\grantpm\d0310501\020011-sh1-pmk.dgn	USER NAME = grantpm	DESIGNED -	REVISED -
		DRAWN -	REVISED -
	PLOT SCALE = 40.0000' / in.	CHECKED -	REVISED -
Default	PLOT DATE = Fri Aug 22 09:15:15 2014	DATE -	REVISED -

**STATE OF ILLINOIS
DEPARTMENT OF TRANSPORTATION**

EB I-80 TO IL 82 IL 82 TO EB I-80			
SCALE:	SHEET	OF SHEETS	STA. TO STA.

F.A.I. RTE.	SECTION	COUNTY	TOTAL SHEETS	SHEET NO.
80	(37-4,5,6)RS-2	HENRY	80	53
CONTRACT NO. 64064				
ILLINOIS FED. AID PROJECT				