



PAVEMENT MARKING

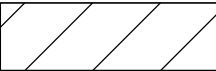

HMA SURFACE REMOVAL - BUTT JOINT

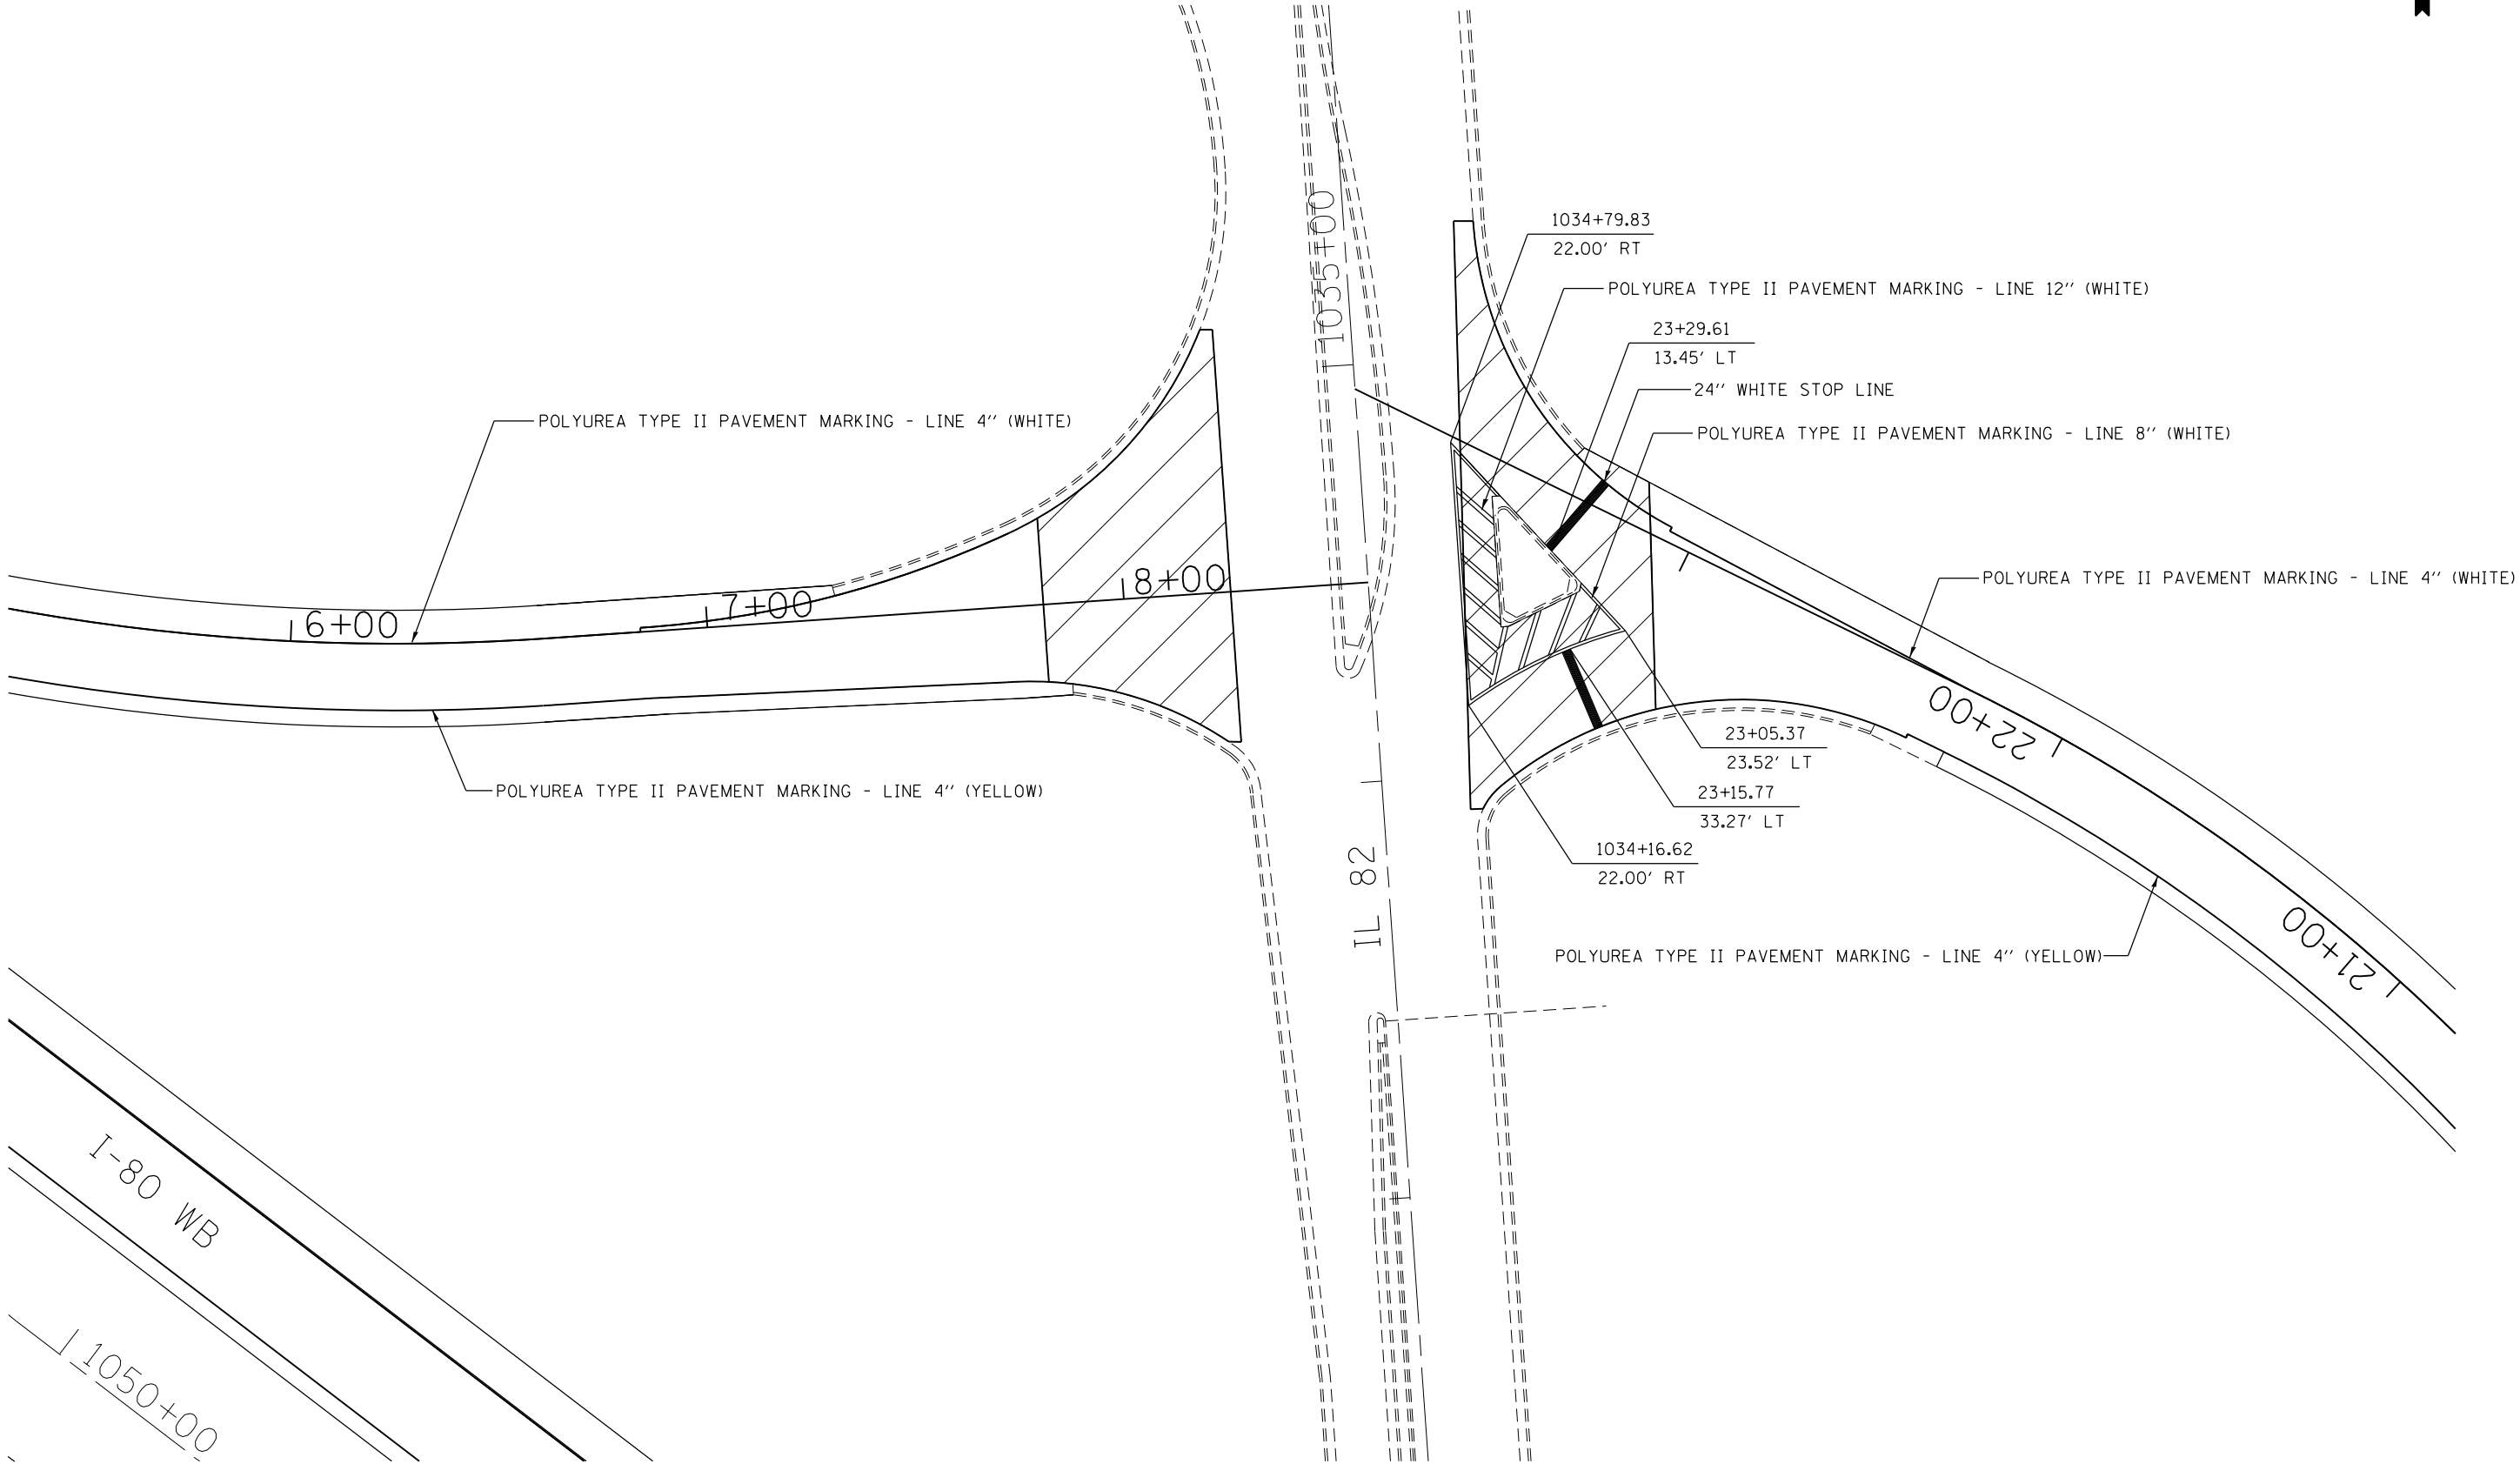

FILE NAME = c:\pwork\pwork\grants\0310501\0200711-shit-pmk.dgn	USER NAME = grantpm	DESIGNED -	REVISED -
		DRAWN -	REVISED -
	PLOT SCALE = 40.0000' / in.	CHECKED -	REVISED -
Default	PLOT DATE = Fri Aug 22 09:16:02 2014	DATE -	REVISED -

**STATE OF ILLINOIS
DEPARTMENT OF TRANSPORTATION**

**WB I-80 TO IL 82
IL 82 TO WB I-80**

SCALE: SHEET OF SHEETS STA. TO STA.

F.A.I. RTE.	SECTION	COUNTY	TOTAL SHEETS	SHEET NO.
80	(37-4.5,6)RS-2	HENRY	80	56
CONTRACT NO. 64064			ILLINOIS FED. AID PROJECT	