


PAVEMENT MARKING

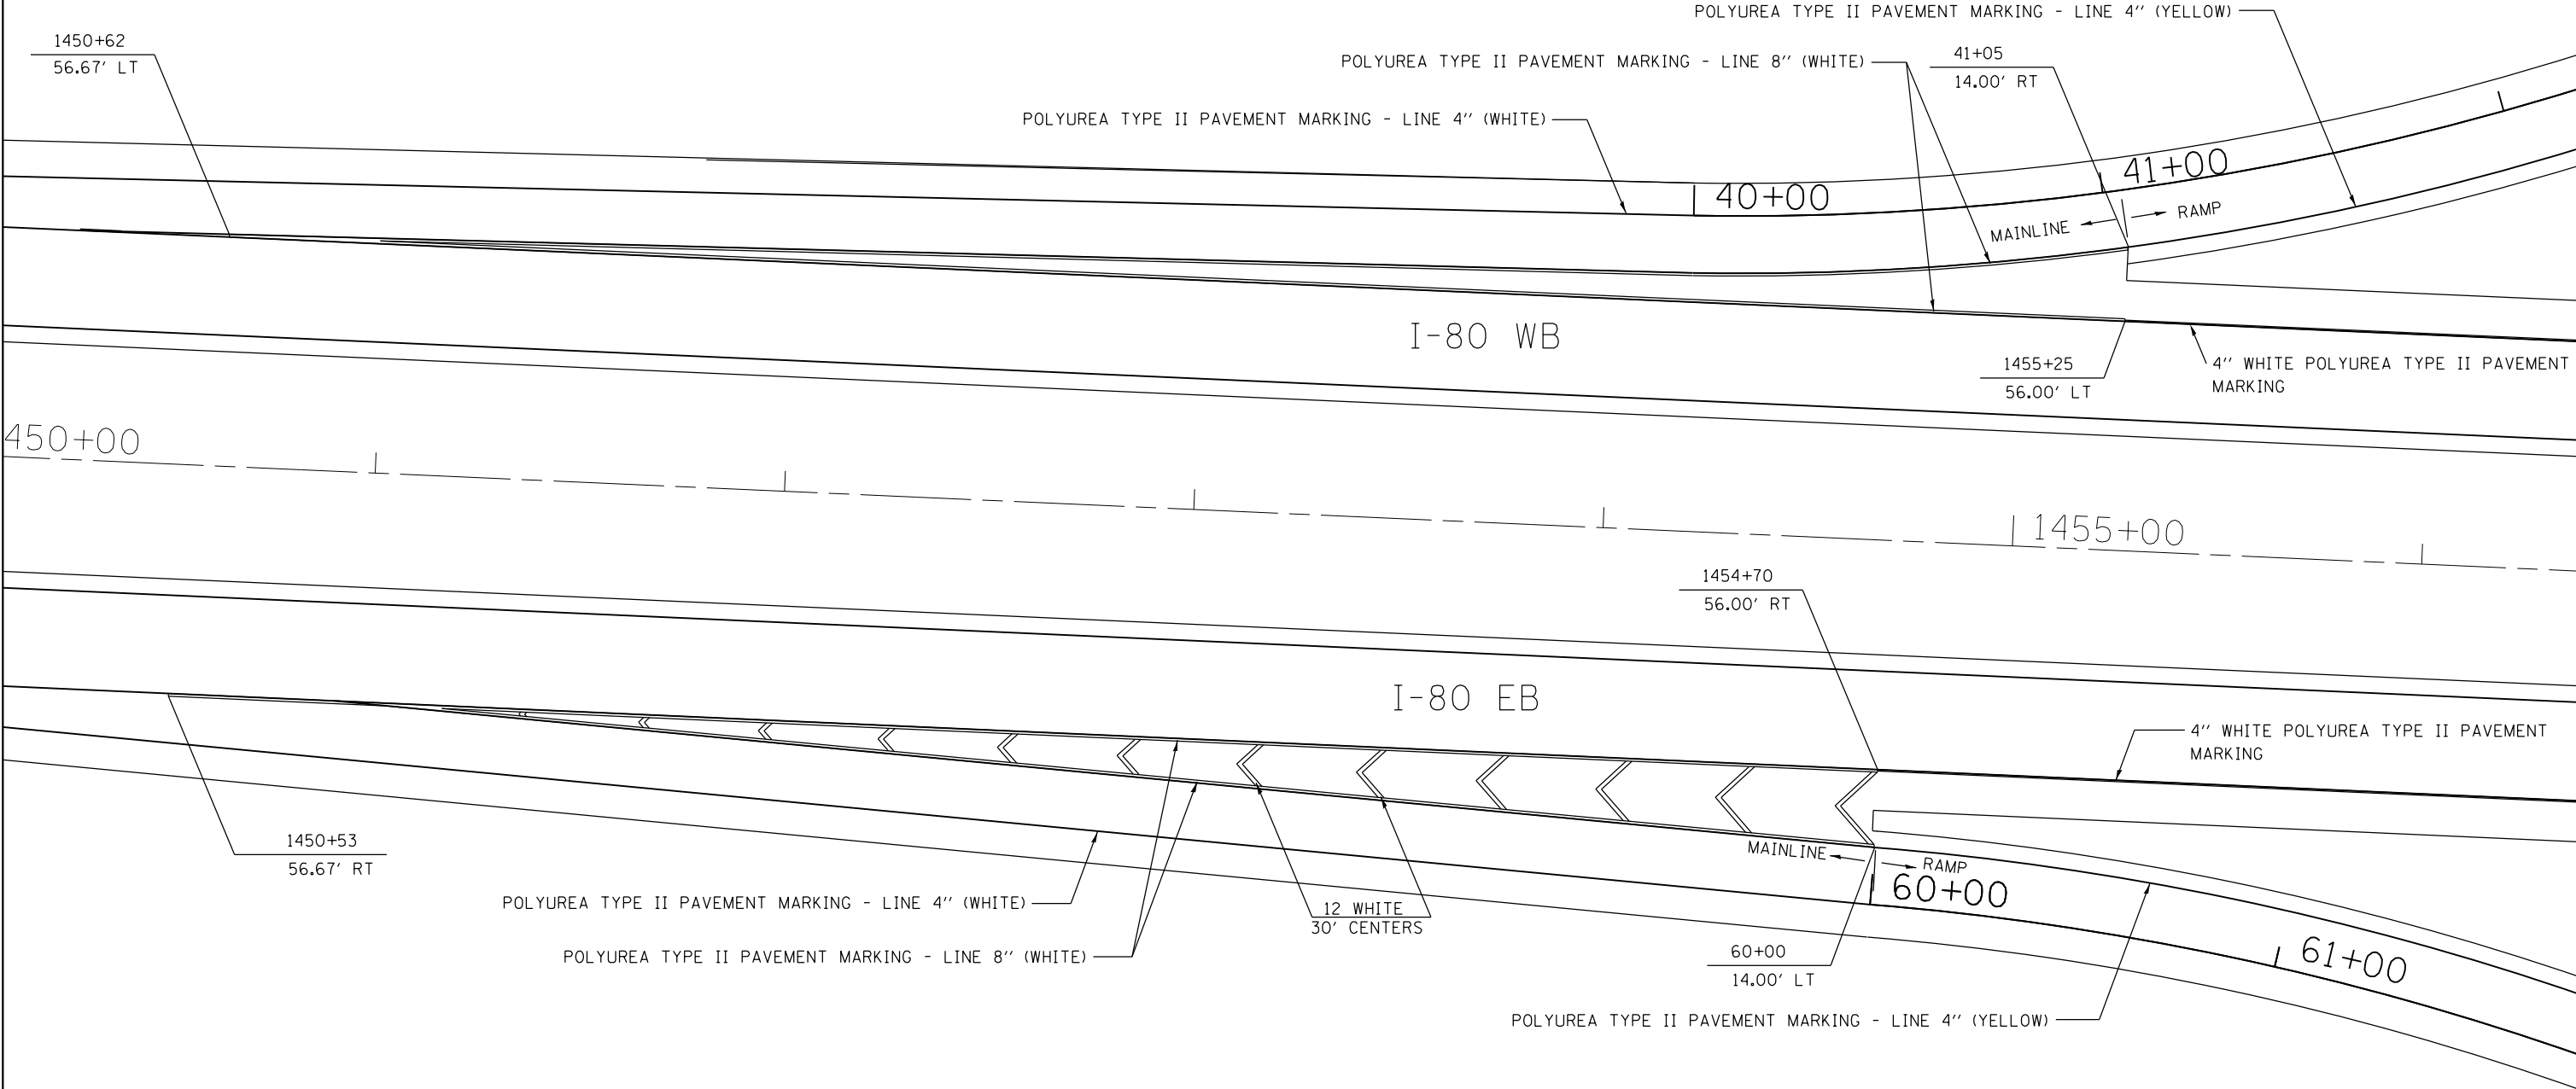

FILE NAME =	USER NAME = grantpm	DESIGNED -	REVISED -
es:\pw\work\p\idot\grantpm\d0310501\0200711-sh1-pmk.dgn		DRAWN -	REVISED -
Default	PLOT SCALE = 40.0000' / in.	CHECKED -	REVISED -
	PLOT DATE = Fri Aug 22 09:16:31 2014	DATE -	REVISED -

**STATE OF ILLINOIS
DEPARTMENT OF TRANSPORTATION**

ATKINSON RD TO WB I-80 & EB I-80 TO ATKINSON RD			
SCALE:	SHEET	OF SHEETS	STA. TO STA.

F.A.I. RTE.	SECTION	COUNTY	TOTAL SHEETS	SHEET NO.
80	(37-4.5,6)RS-2	HENRY	80	58
CONTRACT NO. 64064				
ILLINOIS FED. AID PROJECT				