


# PAVEMENT MARKING

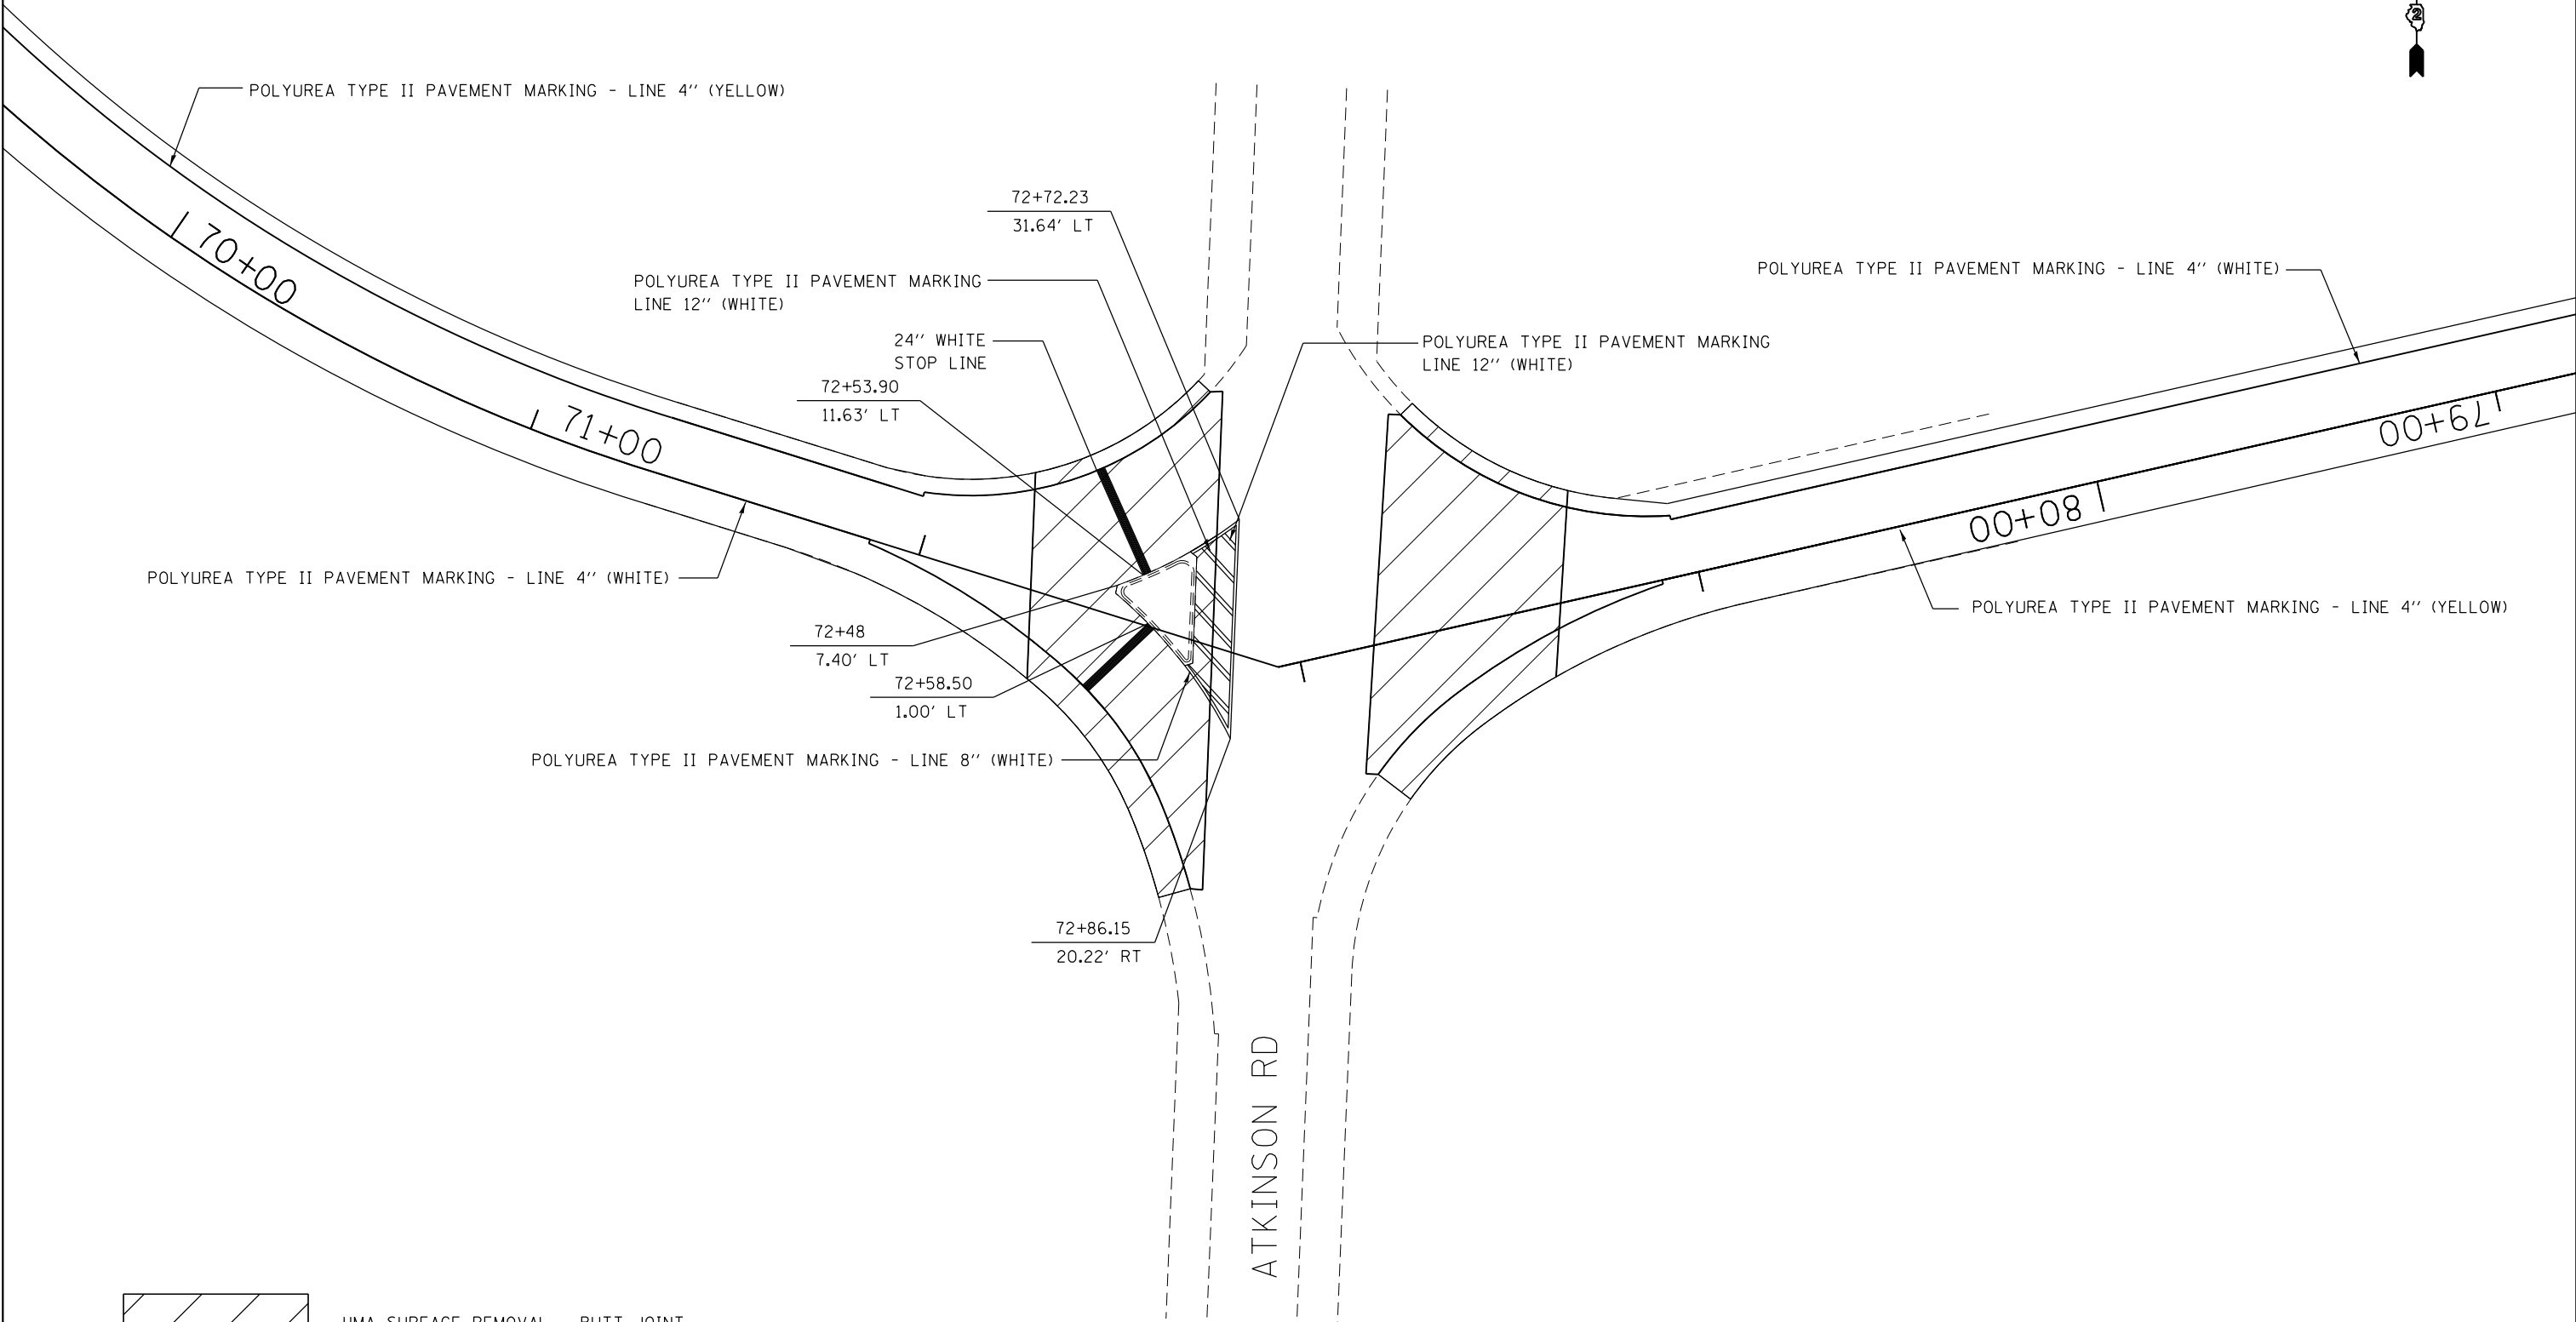

 HMA SURFACE REMOVAL - BUTT JOINT

FILE NAME =	USER NAME = grantpm	DESIGNED -	REVISED -
c:\pwork\work\pwork\grantpm\d0310501\0200711-shit-pmk.dgn		DRAWN -	REVISED -
Default		CHECKED -	REVISED -
	PLOT DATE = Fri Aug 22 09:16:45 2014	DATE -	REVISED -

**STATE OF ILLINOIS  
DEPARTMENT OF TRANSPORTATION**

**I-80 EB TO ATKINSON RD &  
ATKINSON RD TO I-80 EB**

SCALE: SHEET OF SHEETS STA. TO STA.

F.A.I. RTE.	SECTION	COUNTY	TOTAL SHEETS	SHEET NO.
80	(37-4,5,6)RS-2	HENRY	80	59
CONTRACT NO. 64064				
ILLINOIS FED. AID PROJECT				