


PAVEMENT MARKING

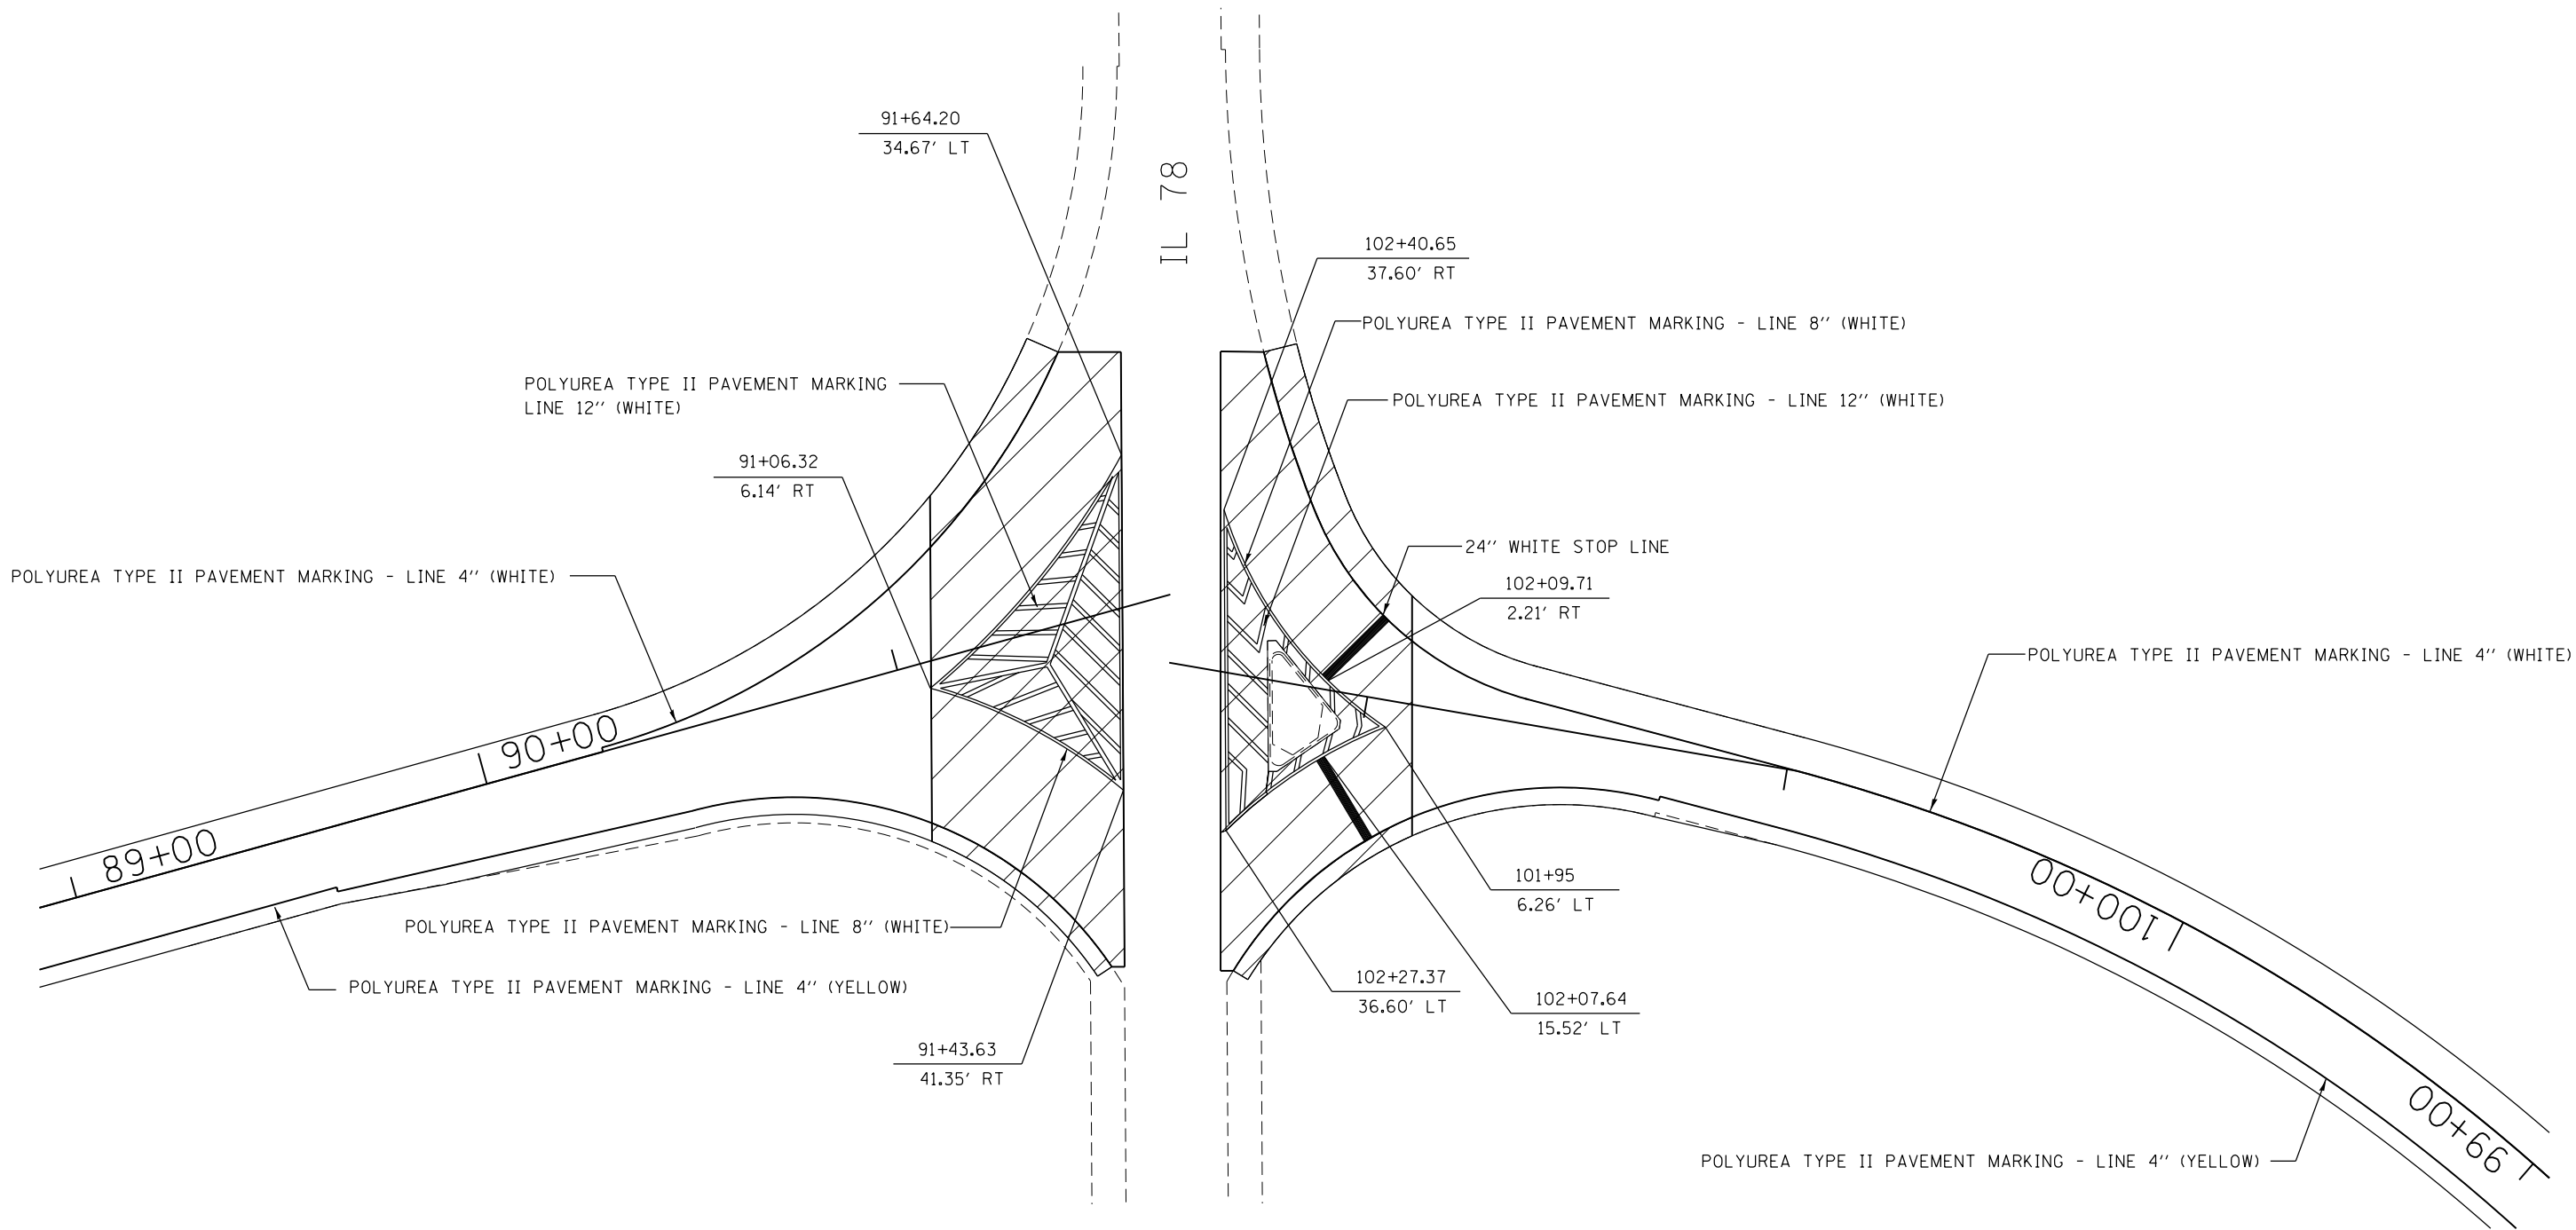

 HMA SURFACE REMOVAL - BUTT JOINT

FILE NAME = c:\pwork\pwork\dot\grantpm\d0310501\0200711-sh1-pmk.dgn	USER NAME = grantpm	DESIGNED -	REVISED -
		DRAWN -	REVISED -
		CHECKED -	REVISED -
		DATE -	REVISED -
Default	PLOT DATE = Fri Aug 22 09:20:23 2014		

**STATE OF ILLINOIS
DEPARTMENT OF TRANSPORTATION**

I-80 WB TO IL 78 & IL 78 TO I-80 WB			
SCALE:	SHEET	OF SHEETS	STA. TO STA.

F.A.I. RTE.	SECTION	COUNTY	TOTAL SHEETS	SHEET NO.
80	(37-4,5,6)RS-2	HENRY	80	66
CONTRACT NO. 64064				
ILLINOIS FED. AID PROJECT				