


DATE	
BY	
FINAL SURVEY	SURVEYED
NOTE BOOK	PLOTTED
NO.	TEMPLATE
	AREAS
	CHECKED

DATE	
BY	
ORIGINAL SURVEY	SURVEYED
NOTE BOOK	PLOTTED
NO.	TEMPLATE
	AREAS
	CHECKED

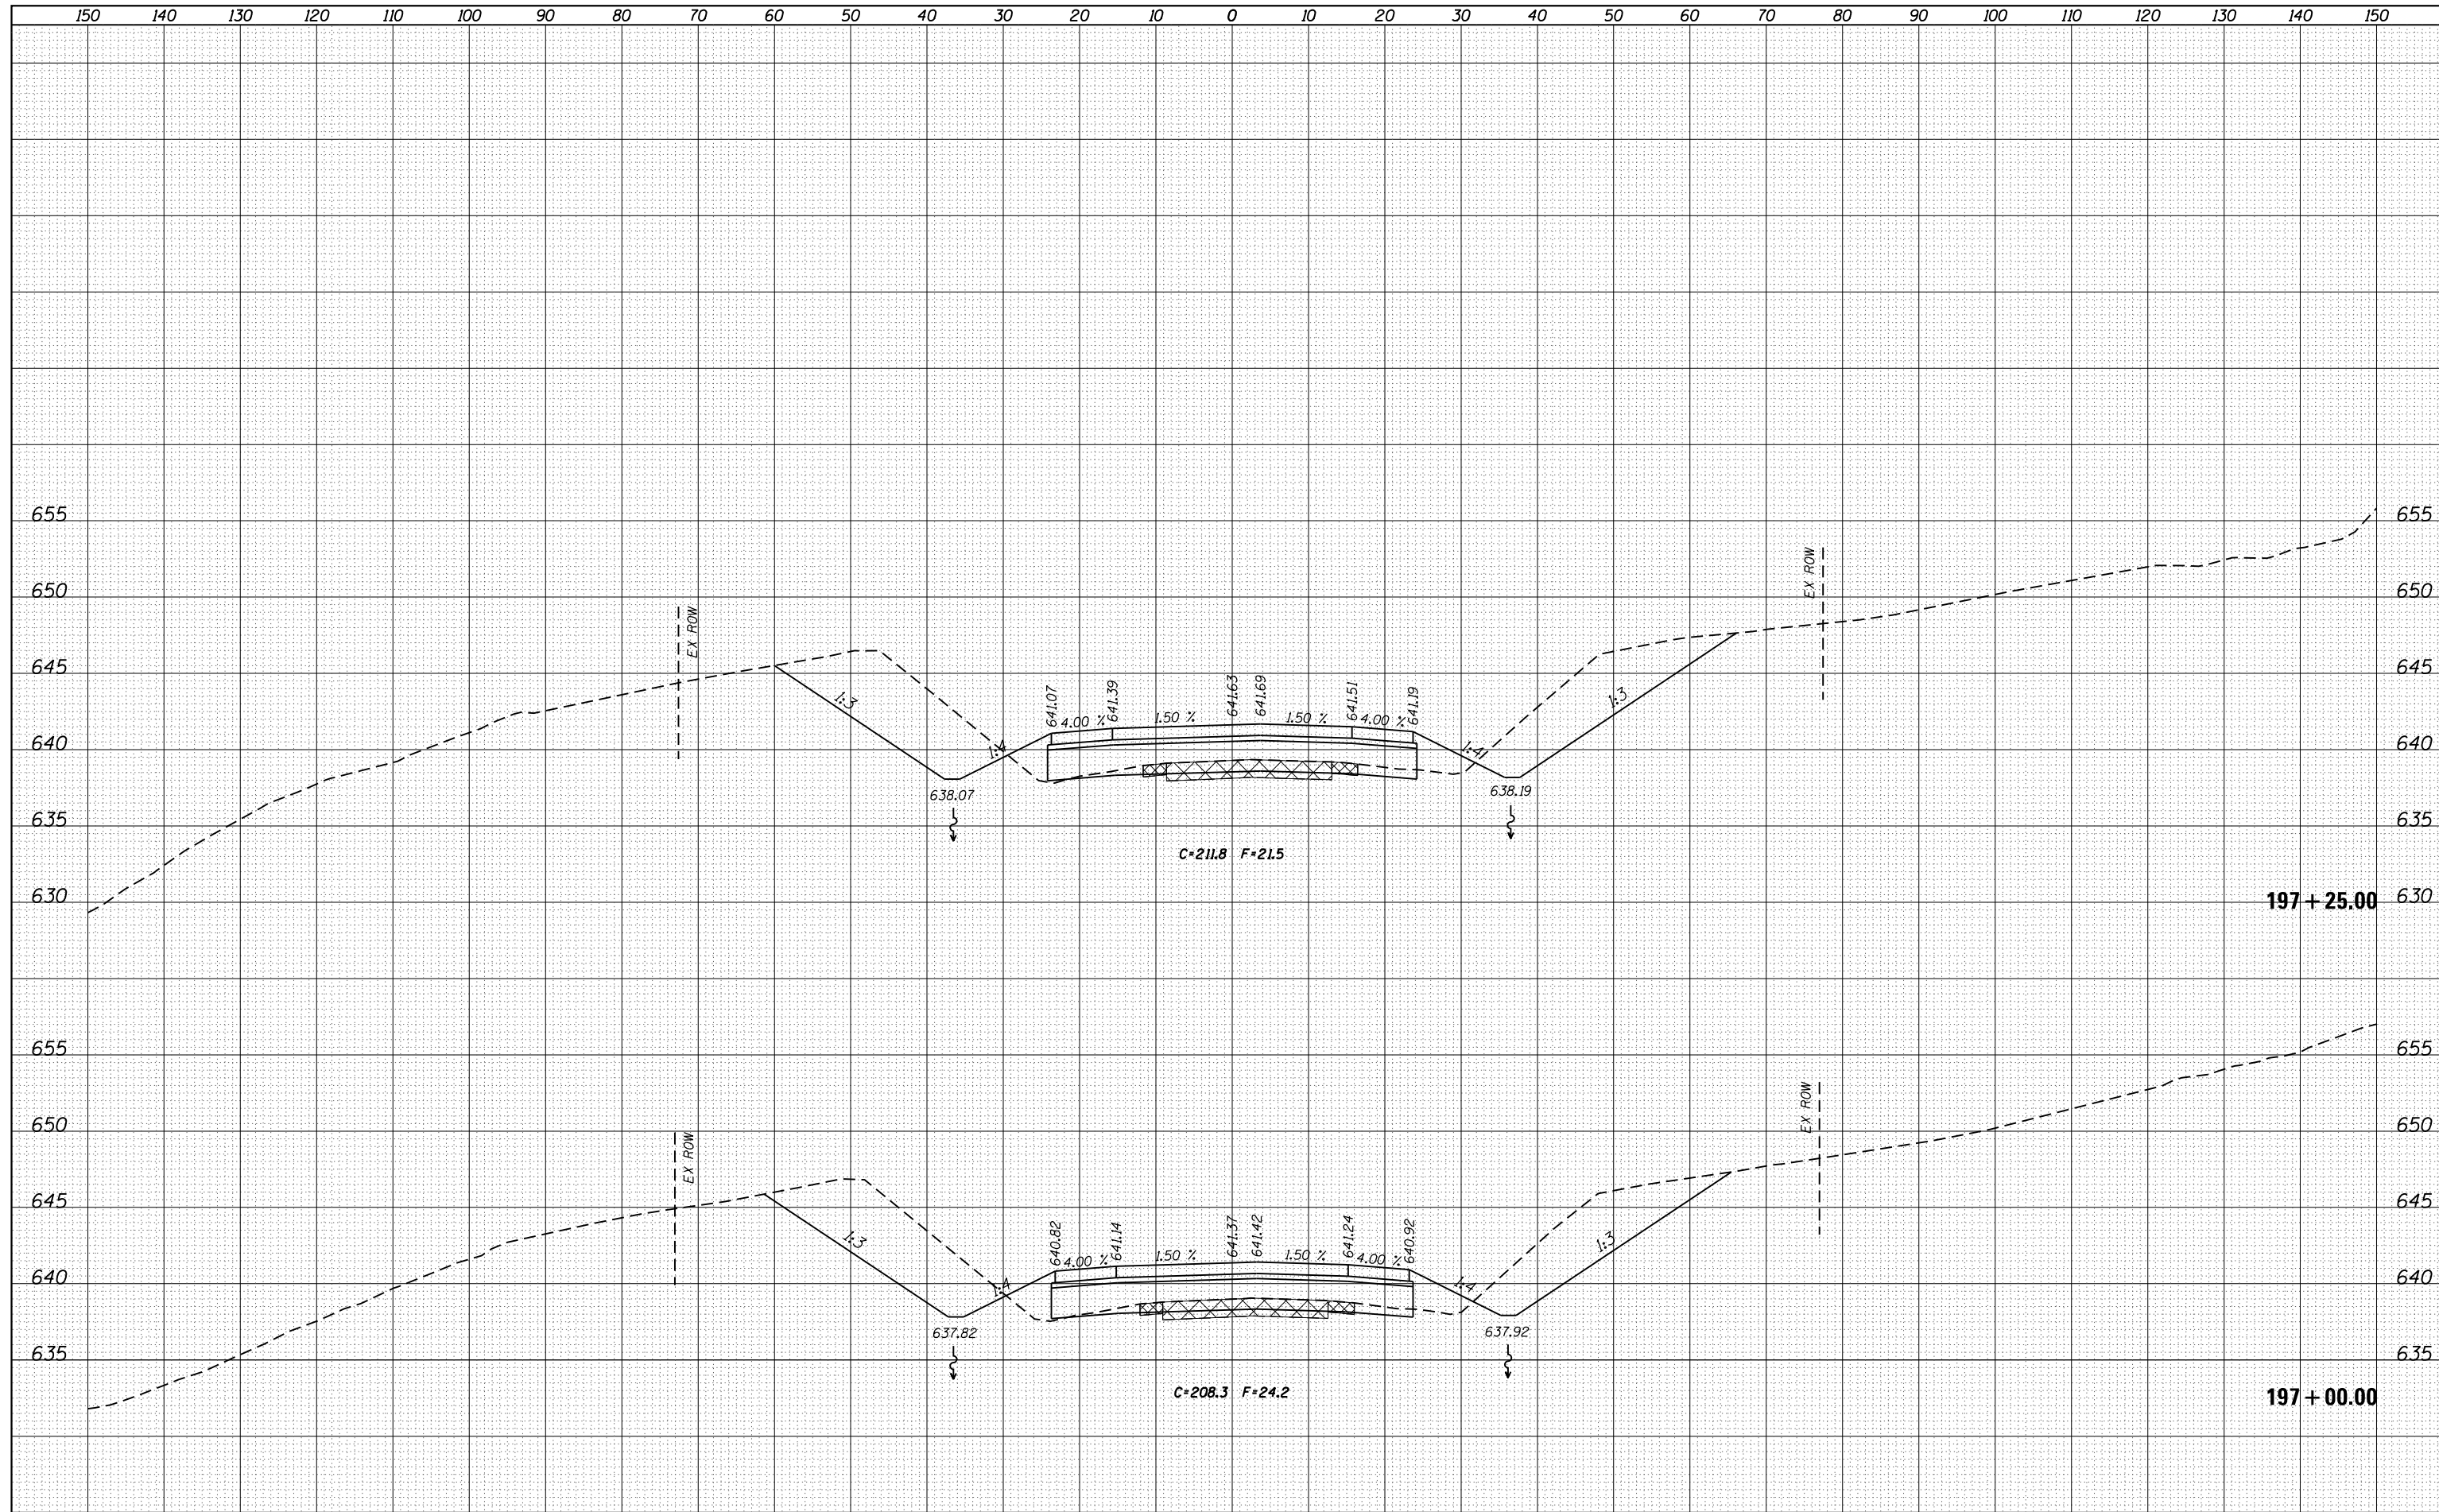

FILE NAME =	USER NAME = cushmenbw	DESIGNED -	REVISIED -	<b>STATE OF ILLINOIS</b> <b>DEPARTMENT OF TRANSPORTATION</b>	<b>US 6</b> <b>CROSS SECTIONS</b>			F.A.U. RTE.	SECTION	COUNTY	TOTAL SHEETS	SHEET NO.	
Default	es:\pw_work\pwidot\cushmenbw\d0333009\p201709-sh1-xssh.tbl.dgn	DRAWN -	REVISIED -					*	2R-1	HENRY	235	127	
	PLOT SCALE = 20.0000' / in.	CHECKED -	REVISIED -		SCALE:			SHEET	OF	SHEETS	STA. 197+00.00	TO STA. 197+25.00	CONTRACT NO. 64J43
	PLOT DATE = Thu Jul 31 14:12:47 2014	DATE -	REVISIED -		ILLINOIS FED. AID PROJECT								

\* 5789 & 5861