


DATE	
BY	
SURVEYED	
PLOTTED	
TEMPLATE	
NOTE BOOK	
AREAS CHECKED	

DATE	
BY	
SURVEYED	
PLOTTED	
TEMPLATE	
NOTE BOOK	
AREAS CHECKED	

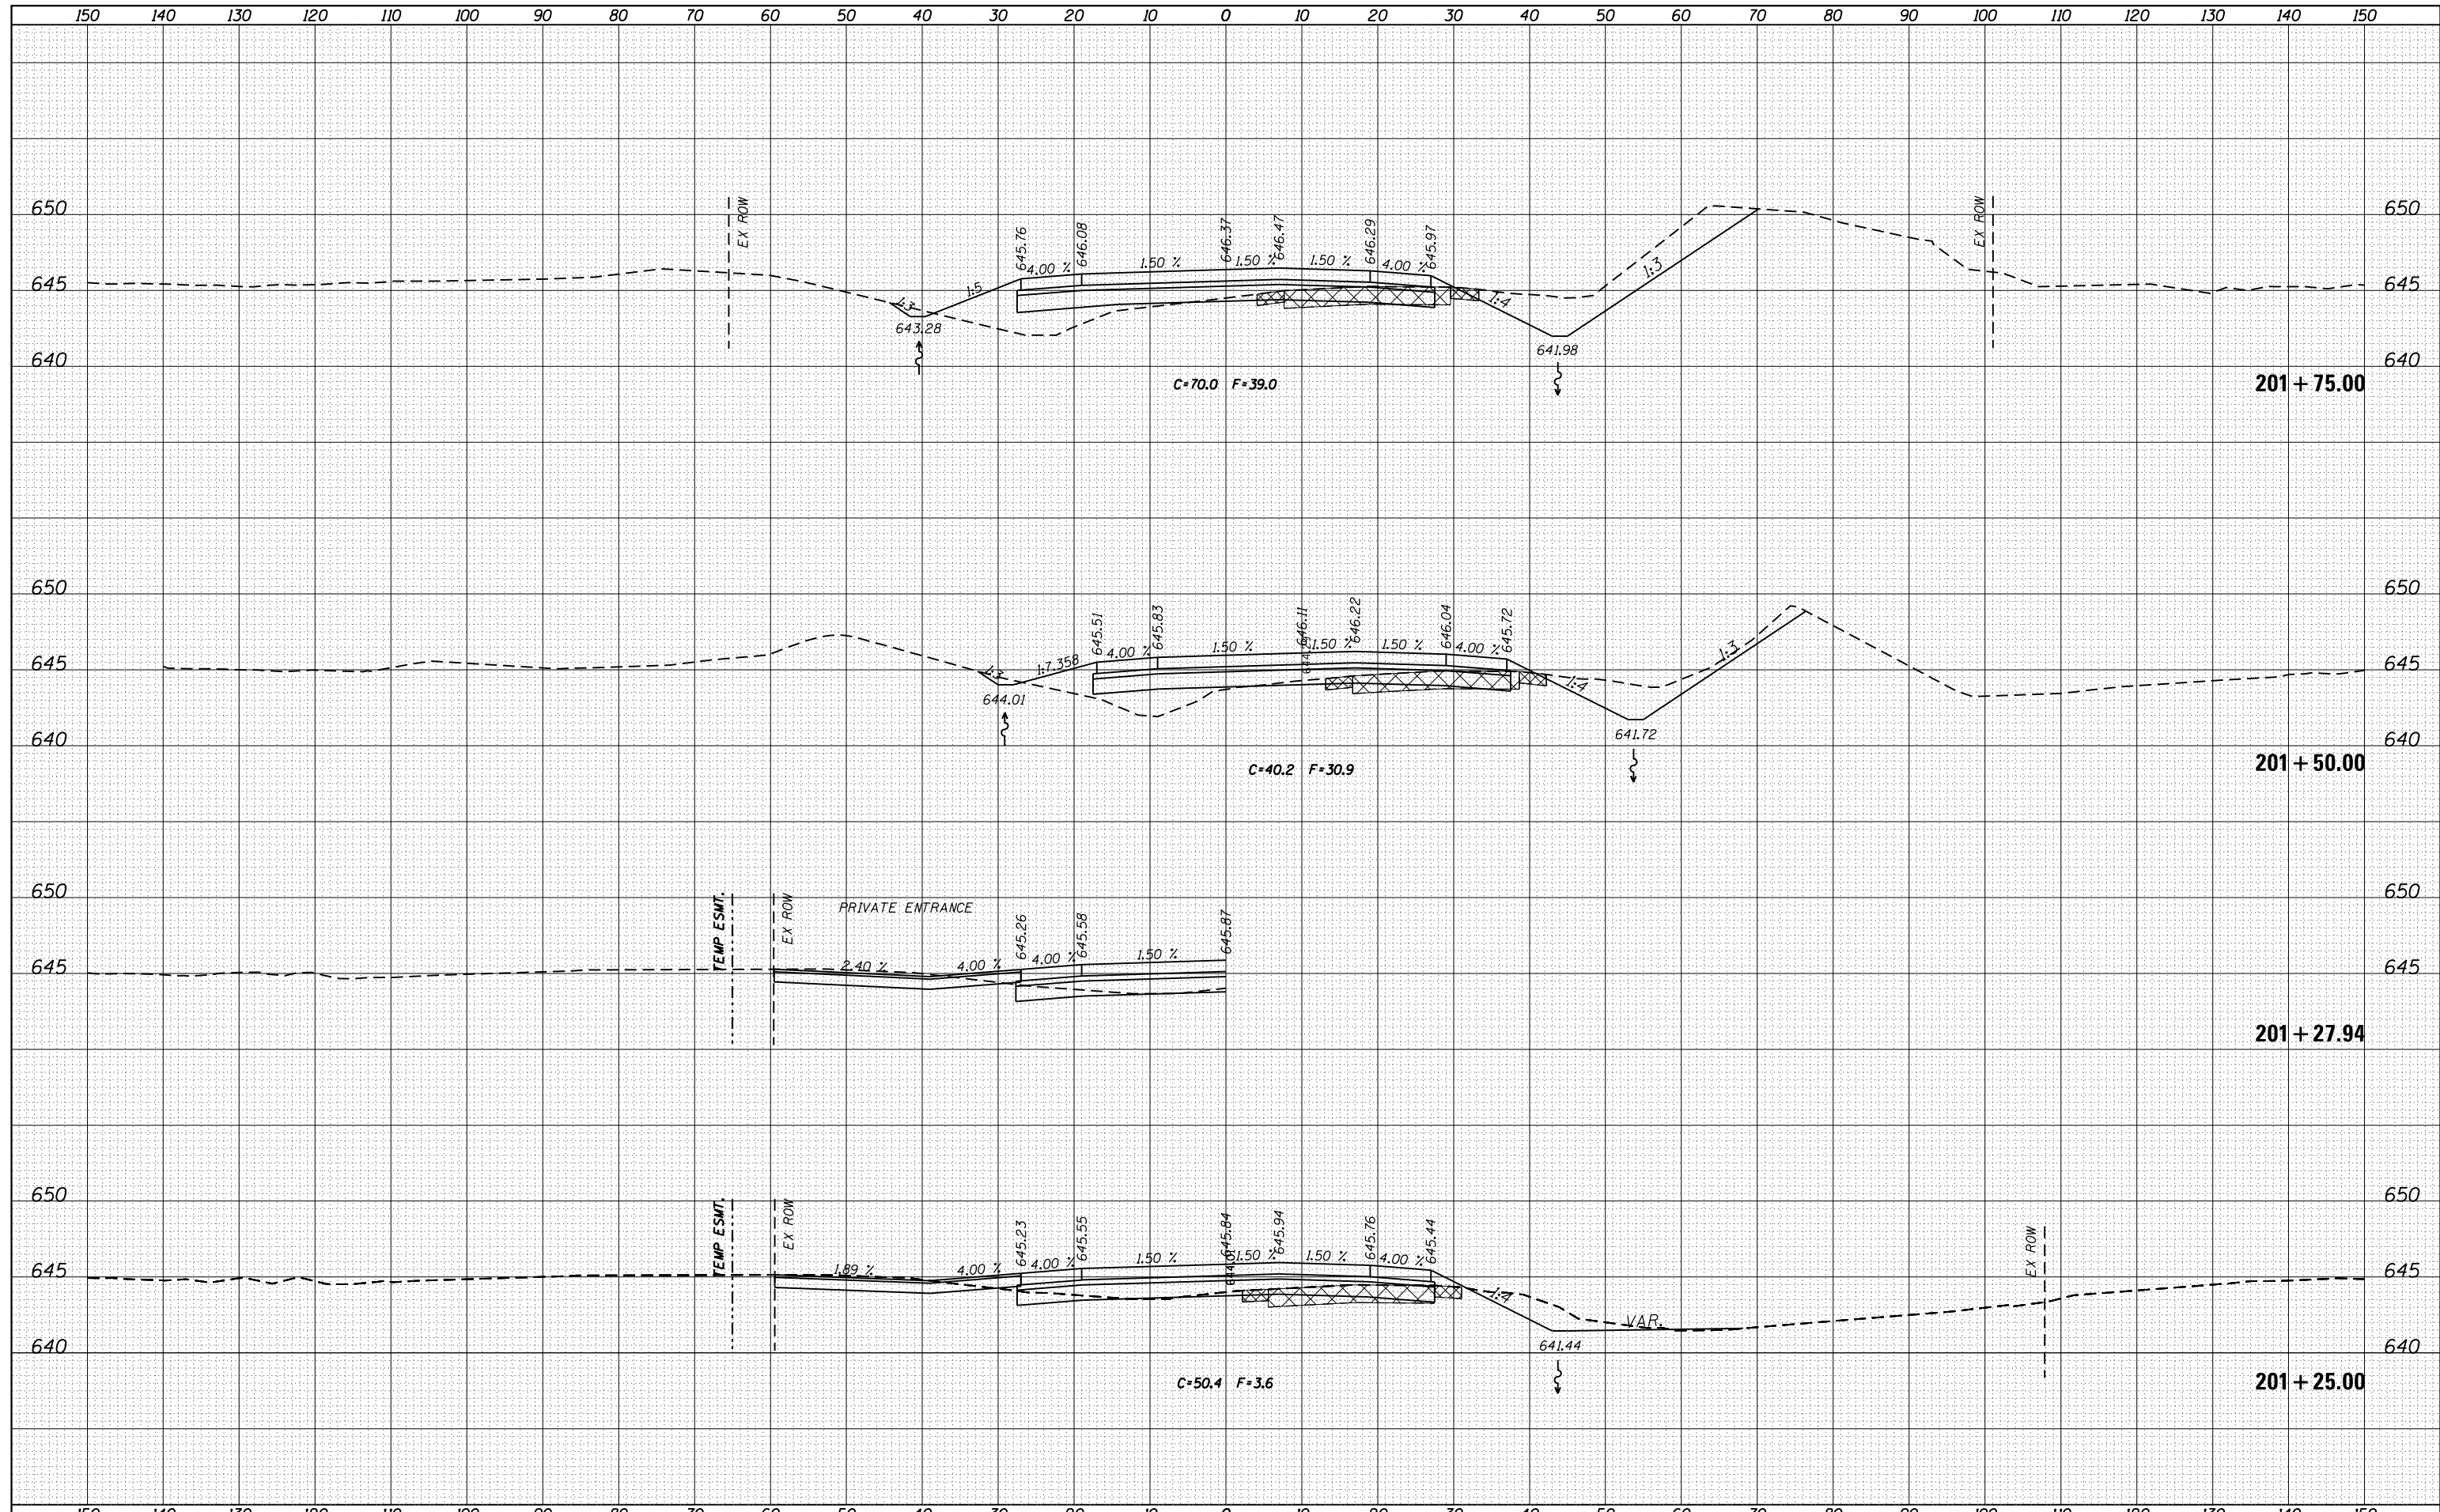

FILE NAME =	USER NAME = cushmenbw	DESIGNED -	REVISED -	STATE OF ILLINOIS DEPARTMENT OF TRANSPORTATION	US 6 CROSS SECTIONS				F.A.U. RTE.	SECTION	COUNTY	TOTAL SHEETS	SHEET NO.
es:\pw_work\pwidot\cushmenbw\d0333009\p201709-sh1-xssh.tbl.dgn		DRAWN -	REVISED -		*	2R-1	HENRY	235	135				
PLOT SCALE = 20.0000' / in.		CHECKED -	REVISED -		CONTRACT NO. 64J43								
Default	PLOT DATE = Thu Jul 31 14:12:56 2014	DATE -	REVISED -		SCALE:	SHEET	OF	SHEETS	STA. 201+25.00	TO	STA. 202+00.00	ILLINOIS FED. AID PROJECT	

* 5789 & 5861