


DATE	
BY	
FINAL SURVEY	SURVEYED
NOTE BOOK	PLOTTED
NO.	TEMPLATE
	AREAS
	CHECKED

DATE	
BY	
ORIGINAL SURVEY	SURVEYED
NOTE BOOK	PLOTTED
NO.	TEMPLATE
	AREAS
	CHECKED

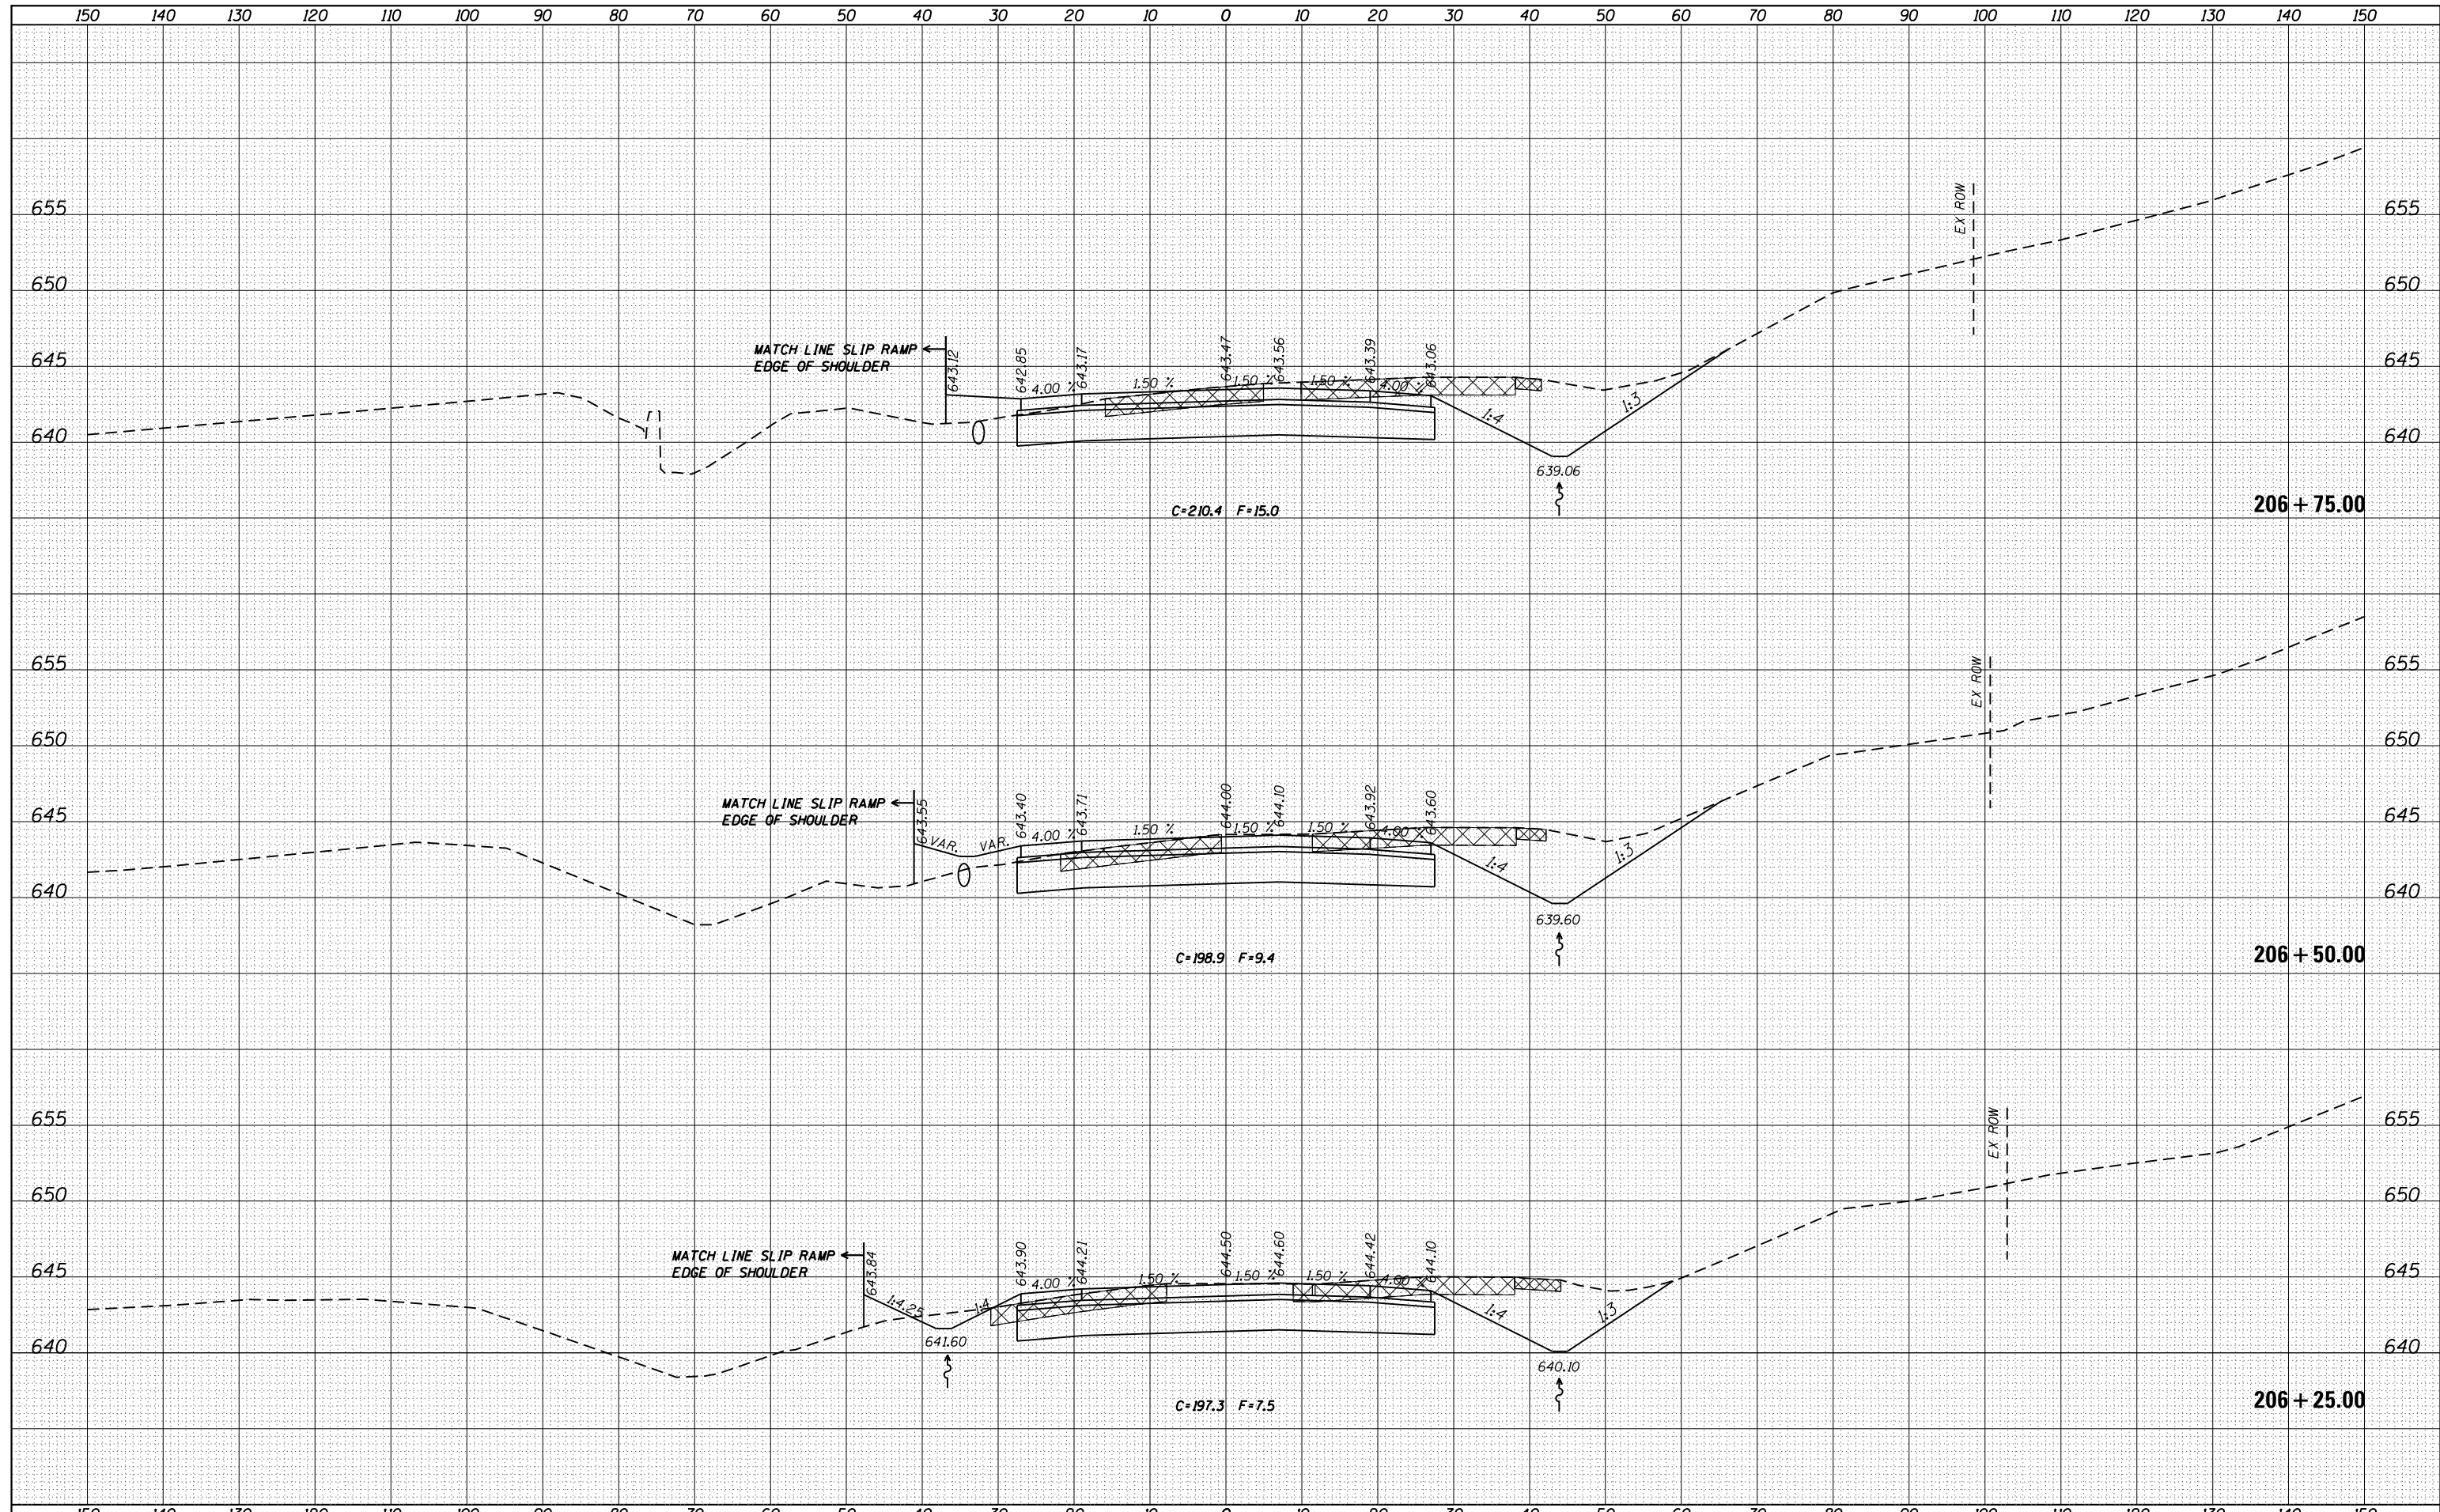

FILE NAME =	USER NAME = cushmanbw	DESIGNED -	REVISED -	<b>STATE OF ILLINOIS</b> <b>DEPARTMENT OF TRANSPORTATION</b>	<b>US 6</b> <b>CROSS SECTIONS</b>	F.A.U. RTE.	SECTION	COUNTY	TOTAL SHEETS	SHEET NO.
es:\pw_work\pwt\dot\cushmanbw\d0333009\p201709-sh-t-xssh.tml.dgn	DRAWN -	REVISED -	*			2R-1	HENRY	235	141	
Default	PLOT SCALE = 20.0000' / in.	CHECKED -	REVISED -			CONTRACT NO. 64J43		ILLINOIS FED. AID PROJECT		
	PLOT DATE = Thu Jul 31 14:13:02 2014	DATE -	REVISED -			SCALE:	SHEET	OF	SHEETS	STA. 206+25.00

\* 5789 & 5861