



MATCH LINE STA. 965 + 50

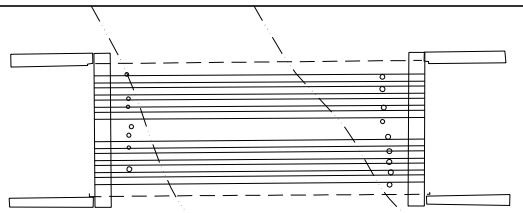

- BRIDGE APPROACH SHOULDER REMOVAL
- PAVED SHOULDER REMOVAL
- PAVEMENT REMOVAL
- APPROACH SLAB REMOVAL
- GUARDRAIL REMOVAL

MATCH LINE STA. 965 + 50

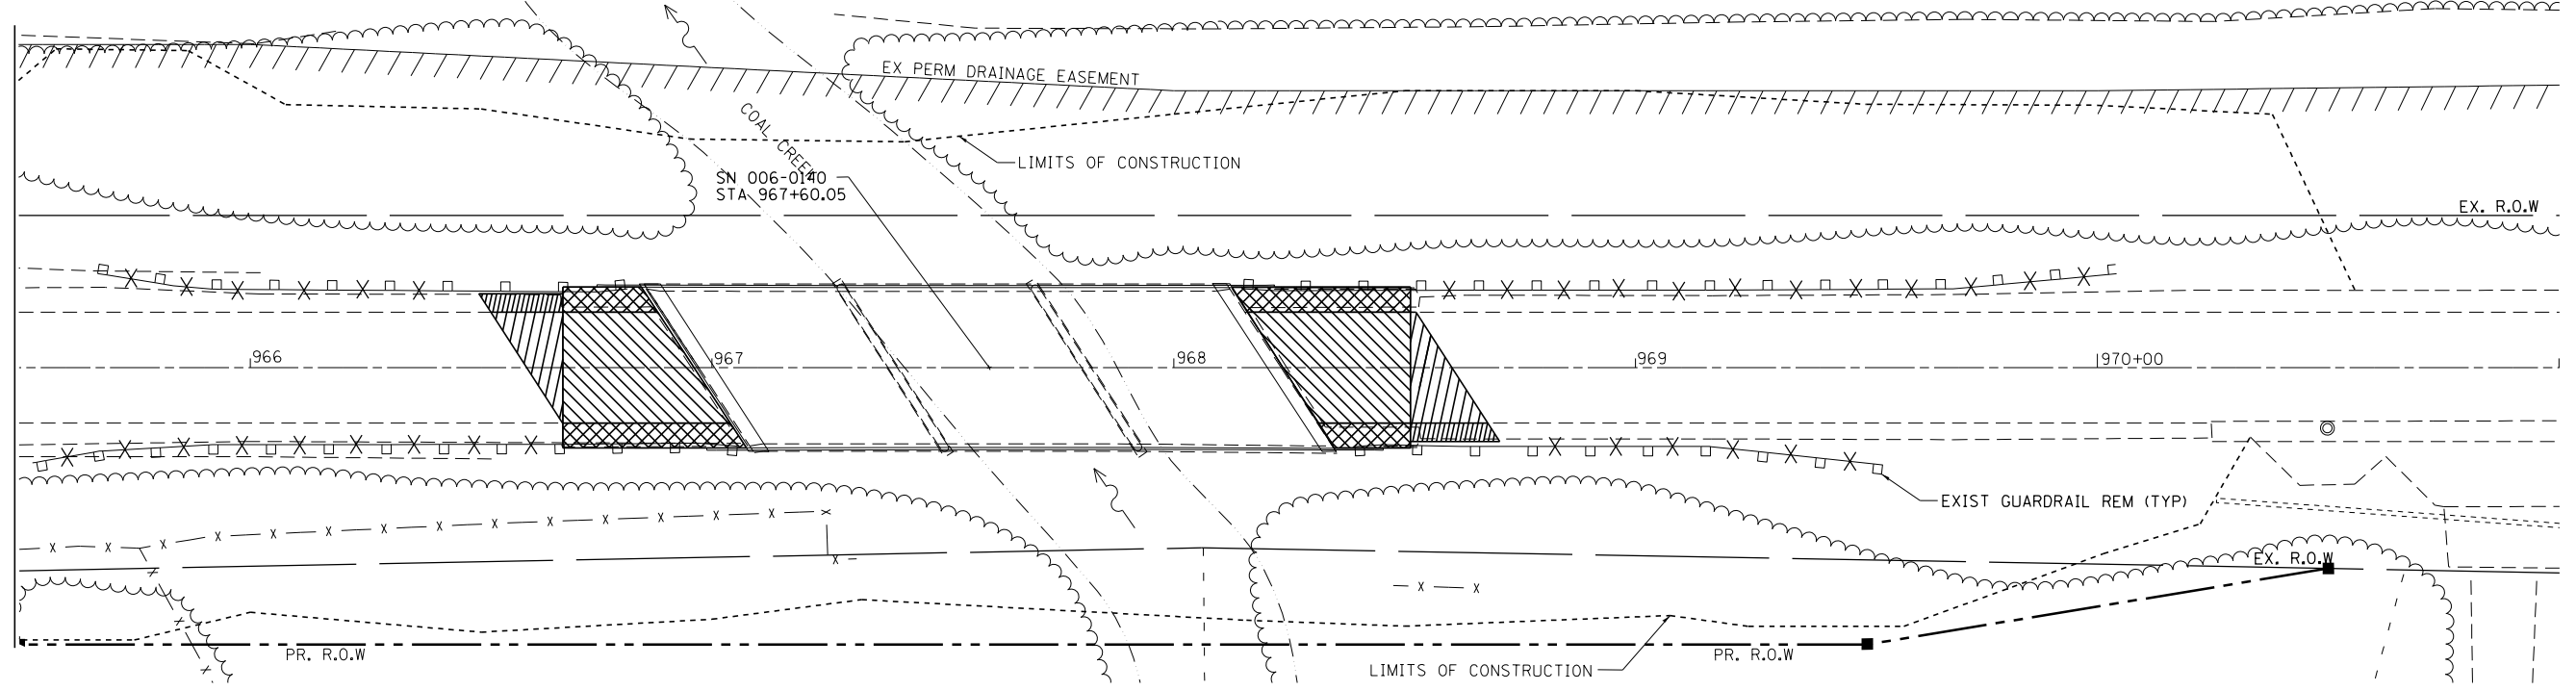

FILE NAME =	USER NAME = carpenterdj	DESIGNED -	REVISED -
et:\pw\work\p1dot\carpenterdj\d0183264\0366A17-sht-plnpr.f.DGN		DRAWN -	REVISED -
	PLOT SCALE = 40.0000' / in.	CHECKED -	REVISED -
#MODELNAME#	PLOT DATE = 8/5/2014	DATE -	REVISED -

**STATE OF ILLINOIS
DEPARTMENT OF TRANSPORTATION**

REMOVAL PLAN

SCALE:	SHEET	OF	SHEETS	STA.	TO	STA.
--------	-------	----	--------	------	----	------

F.A.P. RTE.	SECTION	COUNTY	TOTAL SHEETS	SHEET NO.
613	(8D-BR)BR	BUREAU	63	16
CONTRACT NO. 66A17				
ILLINOIS FED. AID PROJECT				