

NORTH EDGE OF SHOULDER

Location	Station	Offset	Theoretical Grade Elevations
W. End W. Appr. Pav't	966+55.47	-16.00	668.22
A1	966+65.47	-16.00	668.29
A2	966+75.47	-16.00	668.37
E. End W. Appr. Pav't	966+85.47	-16.00	668.44

NORTH EDGE OF PAVEMENT

Location	Station	Offset	Theoretical Grade Elevations
W. End W. Appr. Pav't	966+58.07	-12.00	668.30
A1	966+68.07	-12.00	668.37
A2	966+78.07	-12.00	668.45
E. End W. Appr. Pav't	966+88.07	-12.00	668.52

CL ROADWAY, P.G., & STAGE CONSTRUCTION LINE


Location	Station	Offset	Theoretical Grade Elevations
W. End W. Appr. Pav't	966+65.86	0.00	668.55
A1	966+75.86	0.00	668.62
A2	966+85.86	0.00	668.70
E. End W. Appr. Pav't	966+95.86	0.00	668.76

SOUTH EDGE OF PAVEMENT

Location	Station	Offset	Theoretical Grade Elevations
W. End W. Appr. Pav't	966+73.66	12.00	668.42
A1	966+83.66	12.00	668.49
A2	966+93.66	12.00	668.56
E. End W. Appr. Pav't	967+03.66	12.00	668.62

SOUTH EDGE OF SHOULDER

Location	Station	Offset	Theoretical Grade Elevations
W. End W. Appr. Pav't	966+76.25	16.00	668.37
A1	966+86.25	16.00	668.45
A2	966+96.25	16.00	668.52
E. End W. Appr. Pav't	967+06.25	16.00	668.58

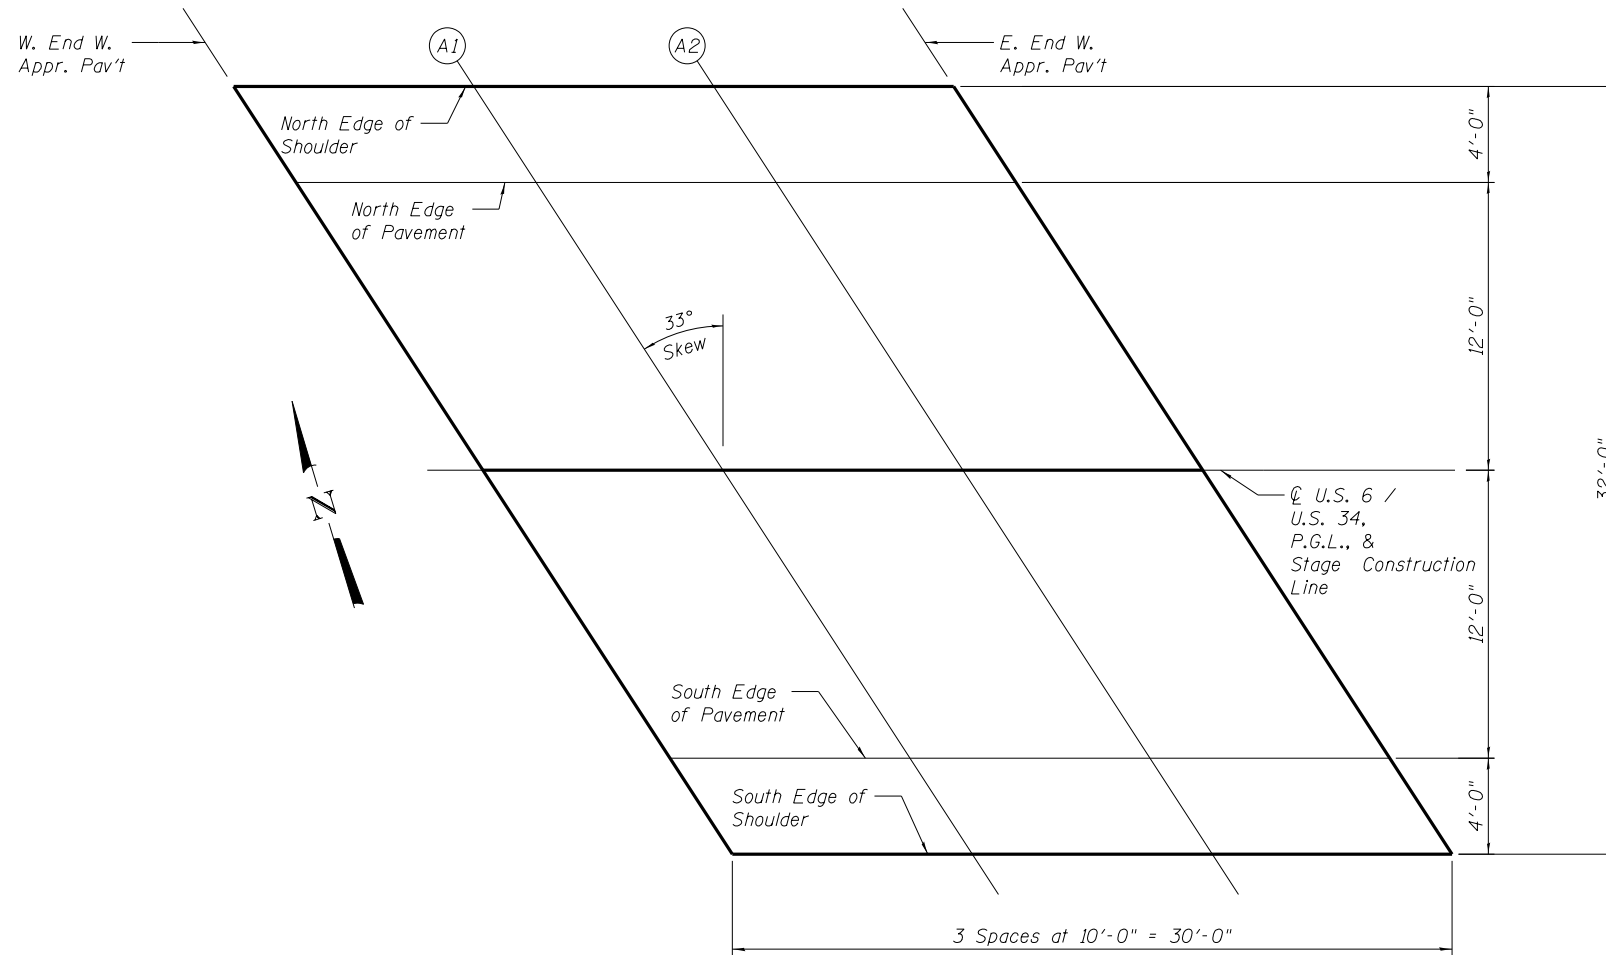

PLAN

FILENAME = c:\pawork\spawork\carpenter\d\08660149_56A17-207-TOW_Appr-Slab.dgn



USER NAME = carpenterdj	DESIGNED - BCM	REVISED
	CHECKED - KO	REVISED
PLOT SCALE = N/A	DRAWN - SD	REVISED
PLOT DATE = 8/7/2014	CHECKED - 7/20/2012	REVISED

**STATE OF ILLINOIS
DEPARTMENT OF TRANSPORTATION**

**TOP OF WEST APPROACH SLAB ELEVATIONS
STRUCTURE NO. 006-0140**

SHEET NO. 57 OF 526 SHEETS

F.A.P. RTE.	SECTION	COUNTY	TOTAL SHEETS	SHEET NO.
613	(8D-BR) BR	BUREAU	63	29
CONTRACT NO. 66A17				
ILLINOIS FED. AID PROJECT				