

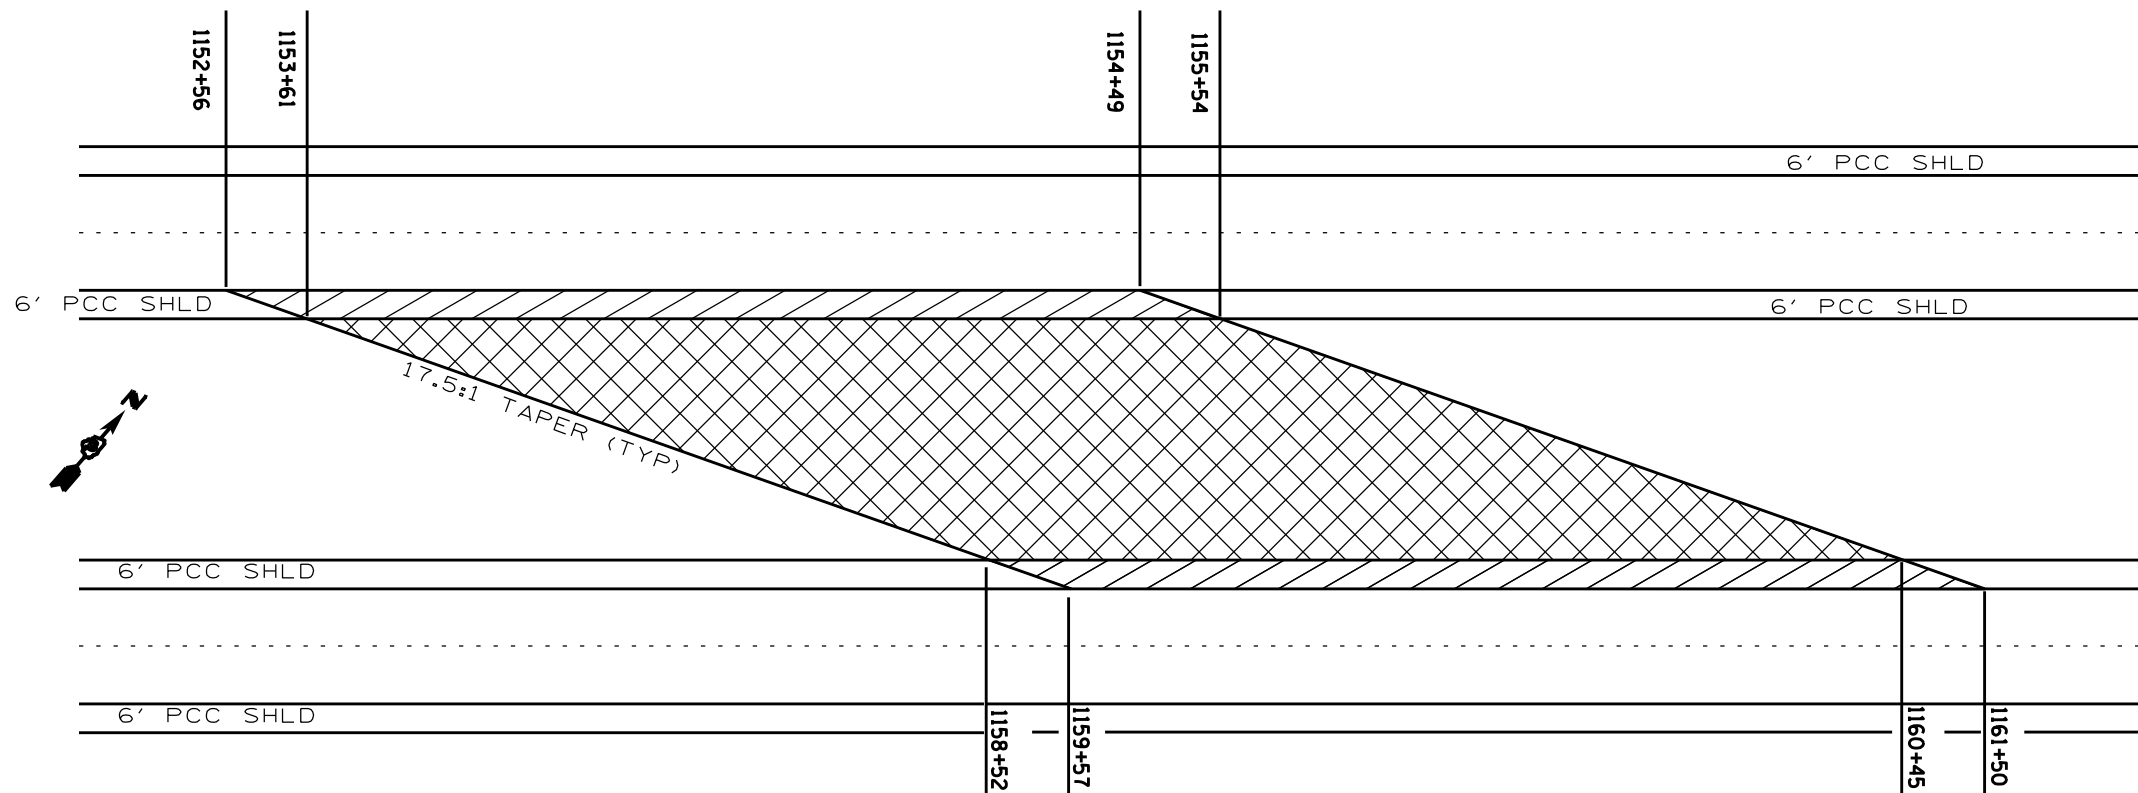

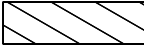


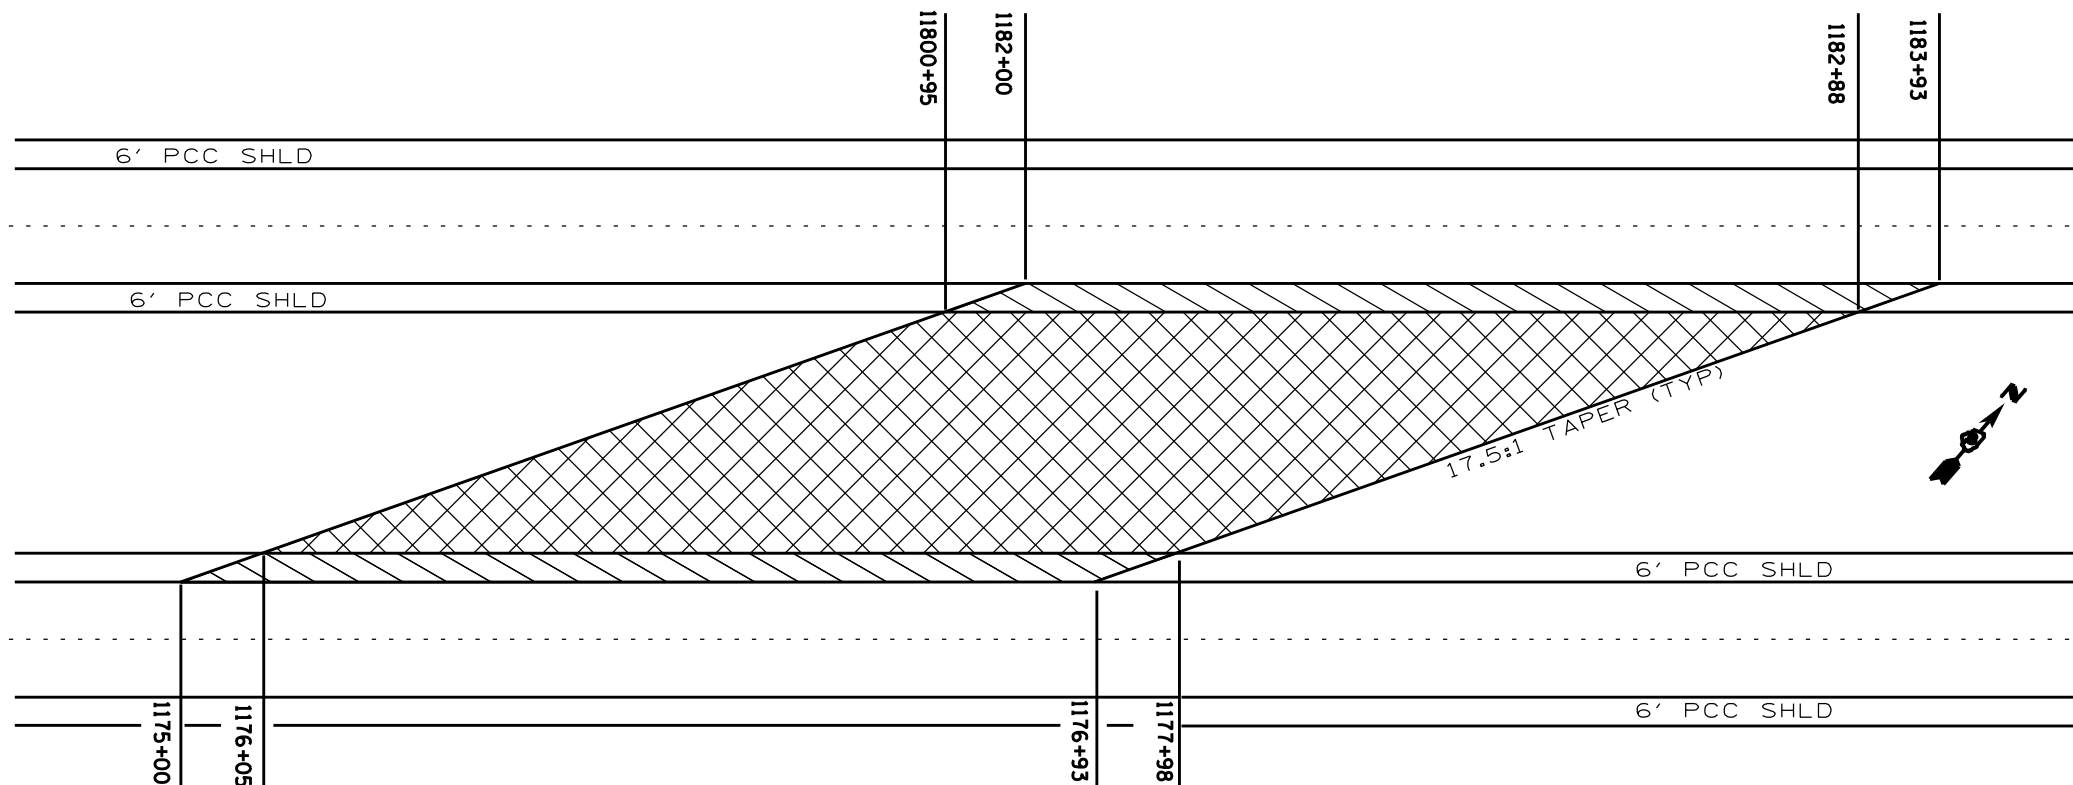
NOT TO SCALE

 HMA BSE CSE WID., 9 1/2"
 PCC SHLD 11 1/2",
 PAVED SHOULDER REMOVAL(SP)



HMA BSE CSE WID., 9 1/2" 
 PCC SHLD 11 1/2", 
 PAVED SHOULDER REMOVAL(SP)

NOT TO SCALE



FILE NAME =	USER NAME = \$USER\$	DESIGNED -	REVISED -	STATE OF ILLINOIS DEPARTMENT OF TRANSPORTATION	CROSSOVER WIDENING DETAILS			F.A.I. RTE.	SECTION	COUNTY	TOTAL SHEETS	SHEET NO.
\$FILEL\$		DRAWN -	REVISED -		80	(32-2148R-6	GRUNDY	98	40			
\$MODELNAME\$		CHECKED -	REVISED -		SCALE: SHEET NO. 40 OF 98 SHEETS STA. TO STA.			CONTRACT NO. 66827				
		DATE -	REVISED -		ILLINOIS FED. AID PROJECT							