


FINAL SURVEY NO.	SURVEYED PLOTTED	DATE
NOTE BOOK	TEMPLATE	
AREAS CHECKED	AREAS CHECKED	

ORIGINAL SURVEY NO.	SURVEYED PLOTTED	DATE
NOTE BOOK	TEMPLATE	
AREAS CHECKED	AREAS CHECKED	

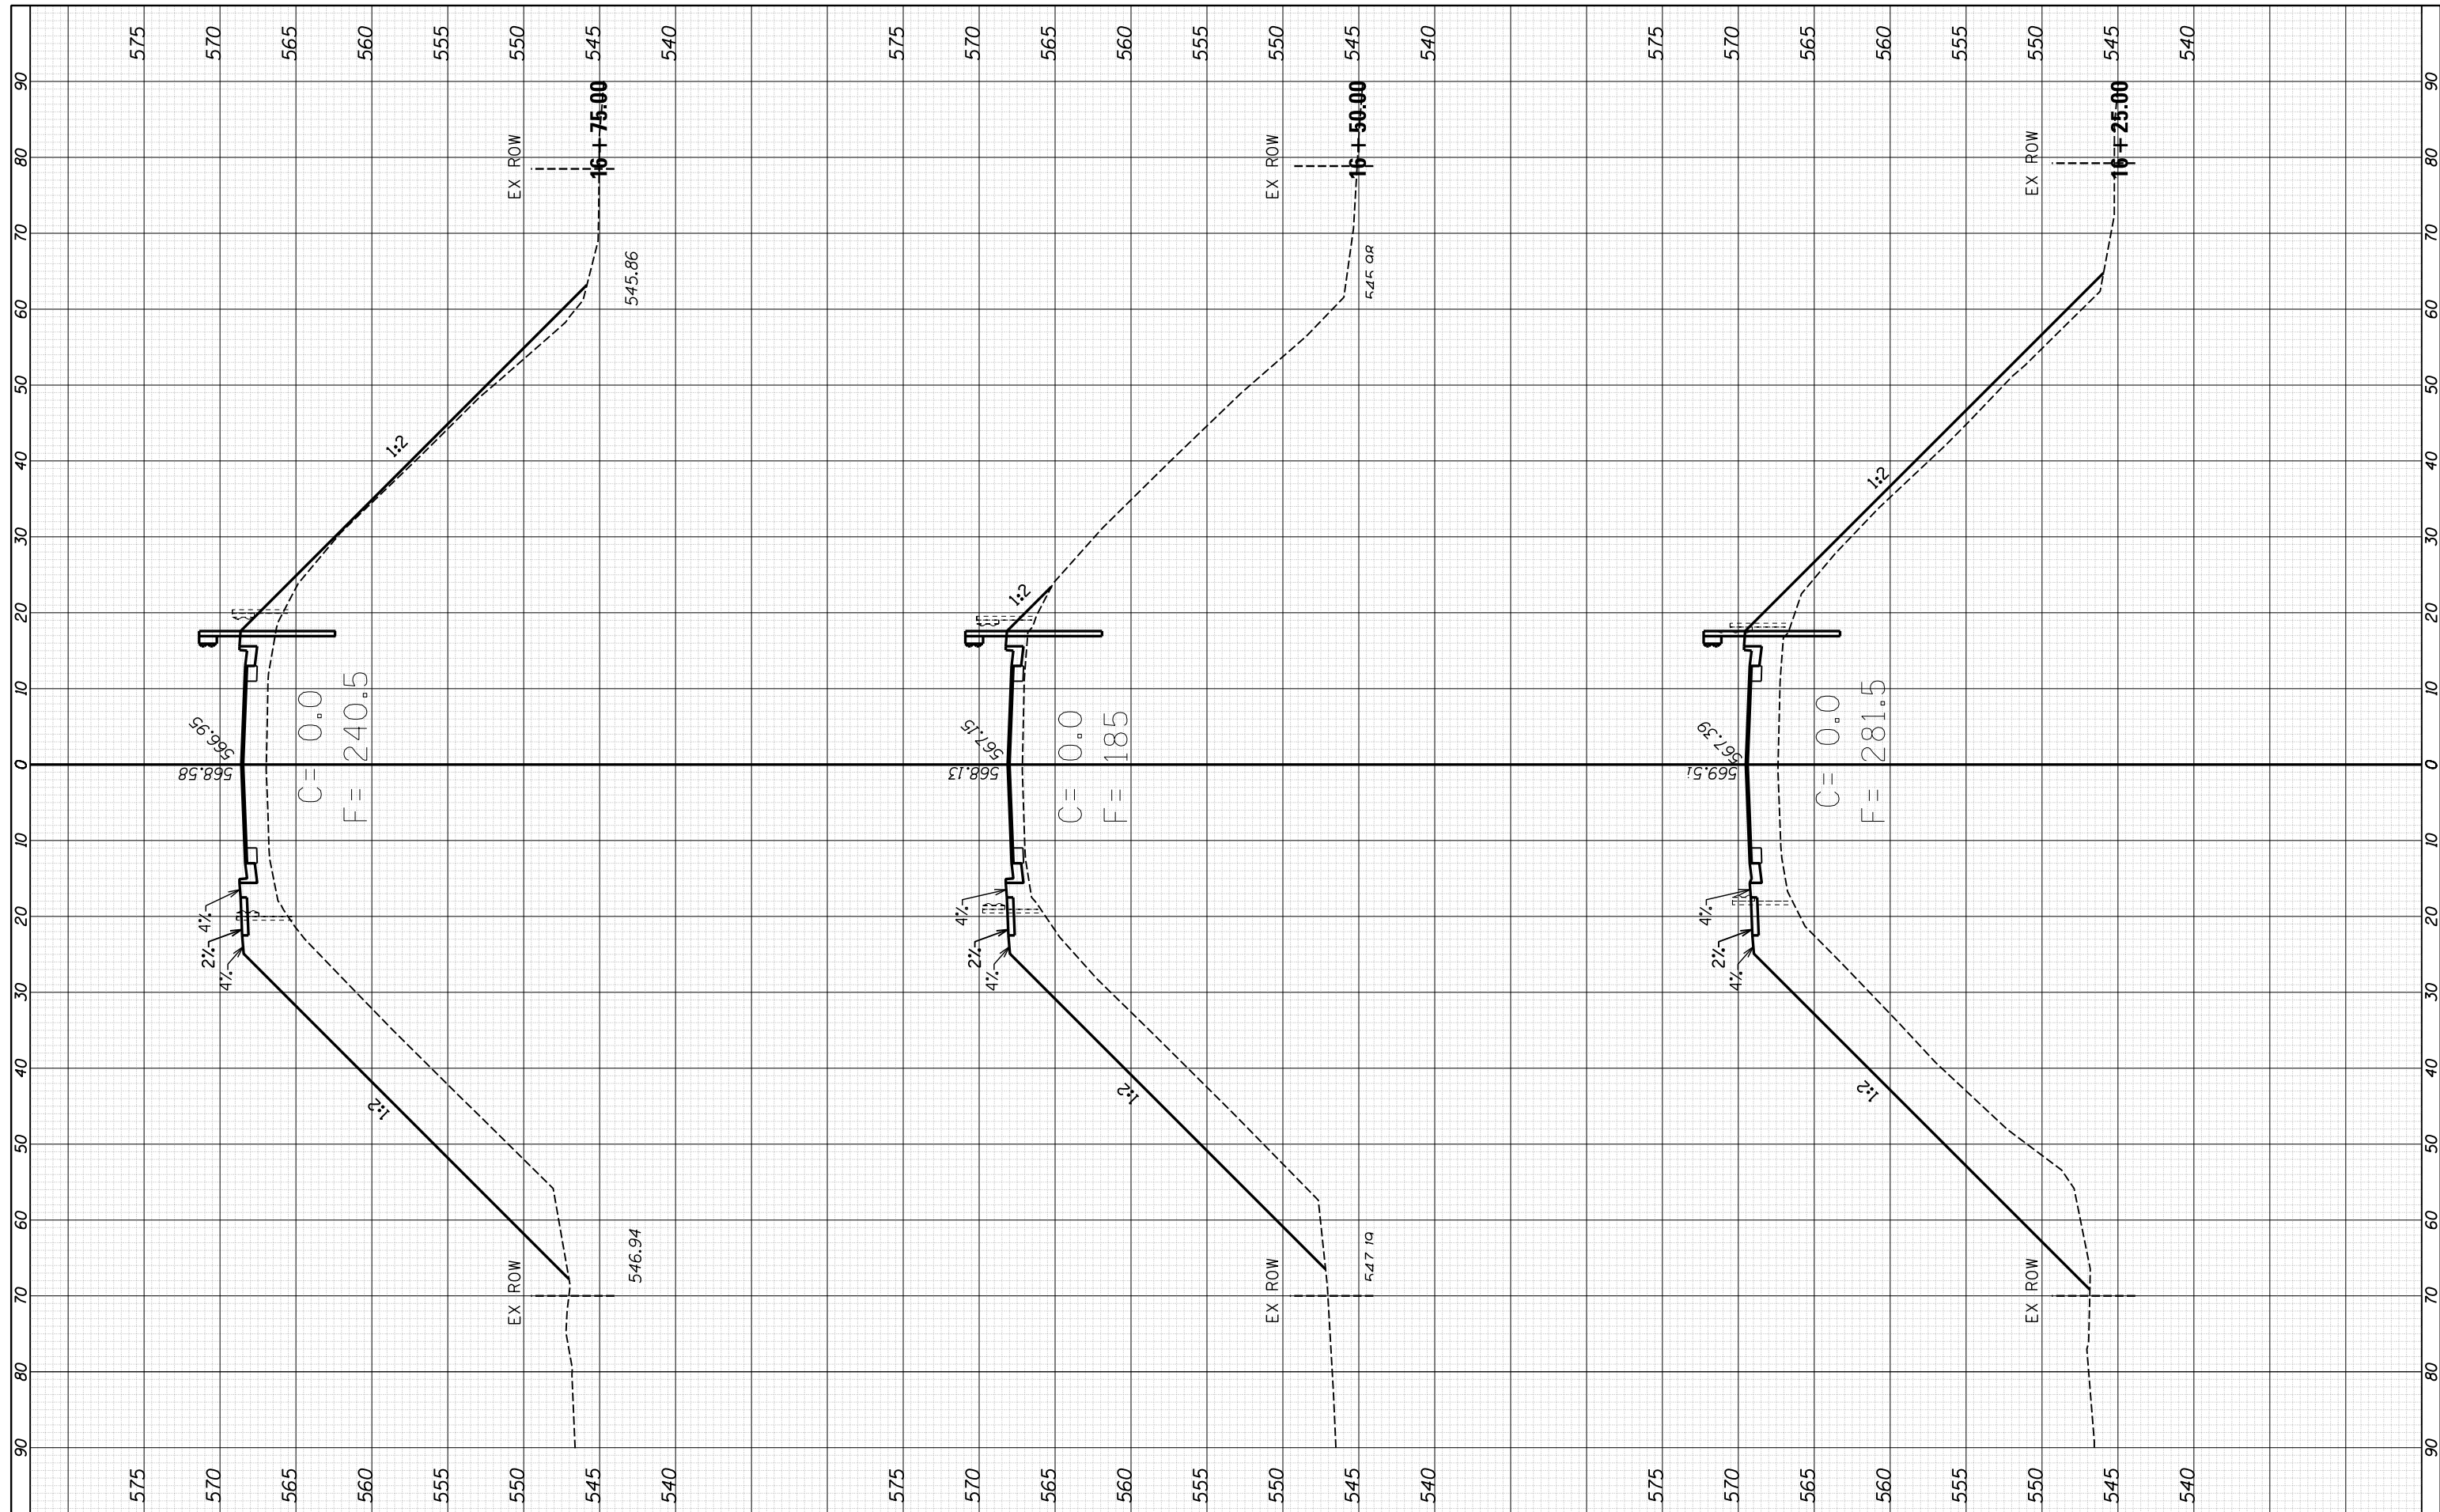

FILE NAME = c:\pw_work\pwidot\jauche\d0249654\0366827-sht-
 USER NAME = jauche
 PLOT SCALE = 20.0000' / in.
 PLOT DATE = 8/13/2014

DESIGNED -
 DRAWN -
 CHECKED -
 DATE -

REVISED -
 REVISED -
 REVISED -
 REVISED -

**STATE OF ILLINOIS
 DEPARTMENT OF TRANSPORTATION**

**LISBON ROAD
 CROSS SECTIONS**

SCALE: SHEET NO. 89 OF 98 SHEETS STA. 16+25.00 TO STA. 16+75.00

F.A.I. RTE. 80	SECTION 132-2HBR-6	COUNTY GRUNDY	TOTAL SHEETS 98	SHEET NO. 89
CONTRACT NO. 66B27			ILLINOIS FED. AID PROJECT	