


FINAL SURVEY NO.	SURVEYED PLOTTED AREAS CHECKED
NOTE BOOK	TEMPLATE
BY	DATE

ORIGINAL SURVEY NO.	SURVEYED PLOTTED AREAS CHECKED
NOTE BOOK	TEMPLATE
BY	DATE

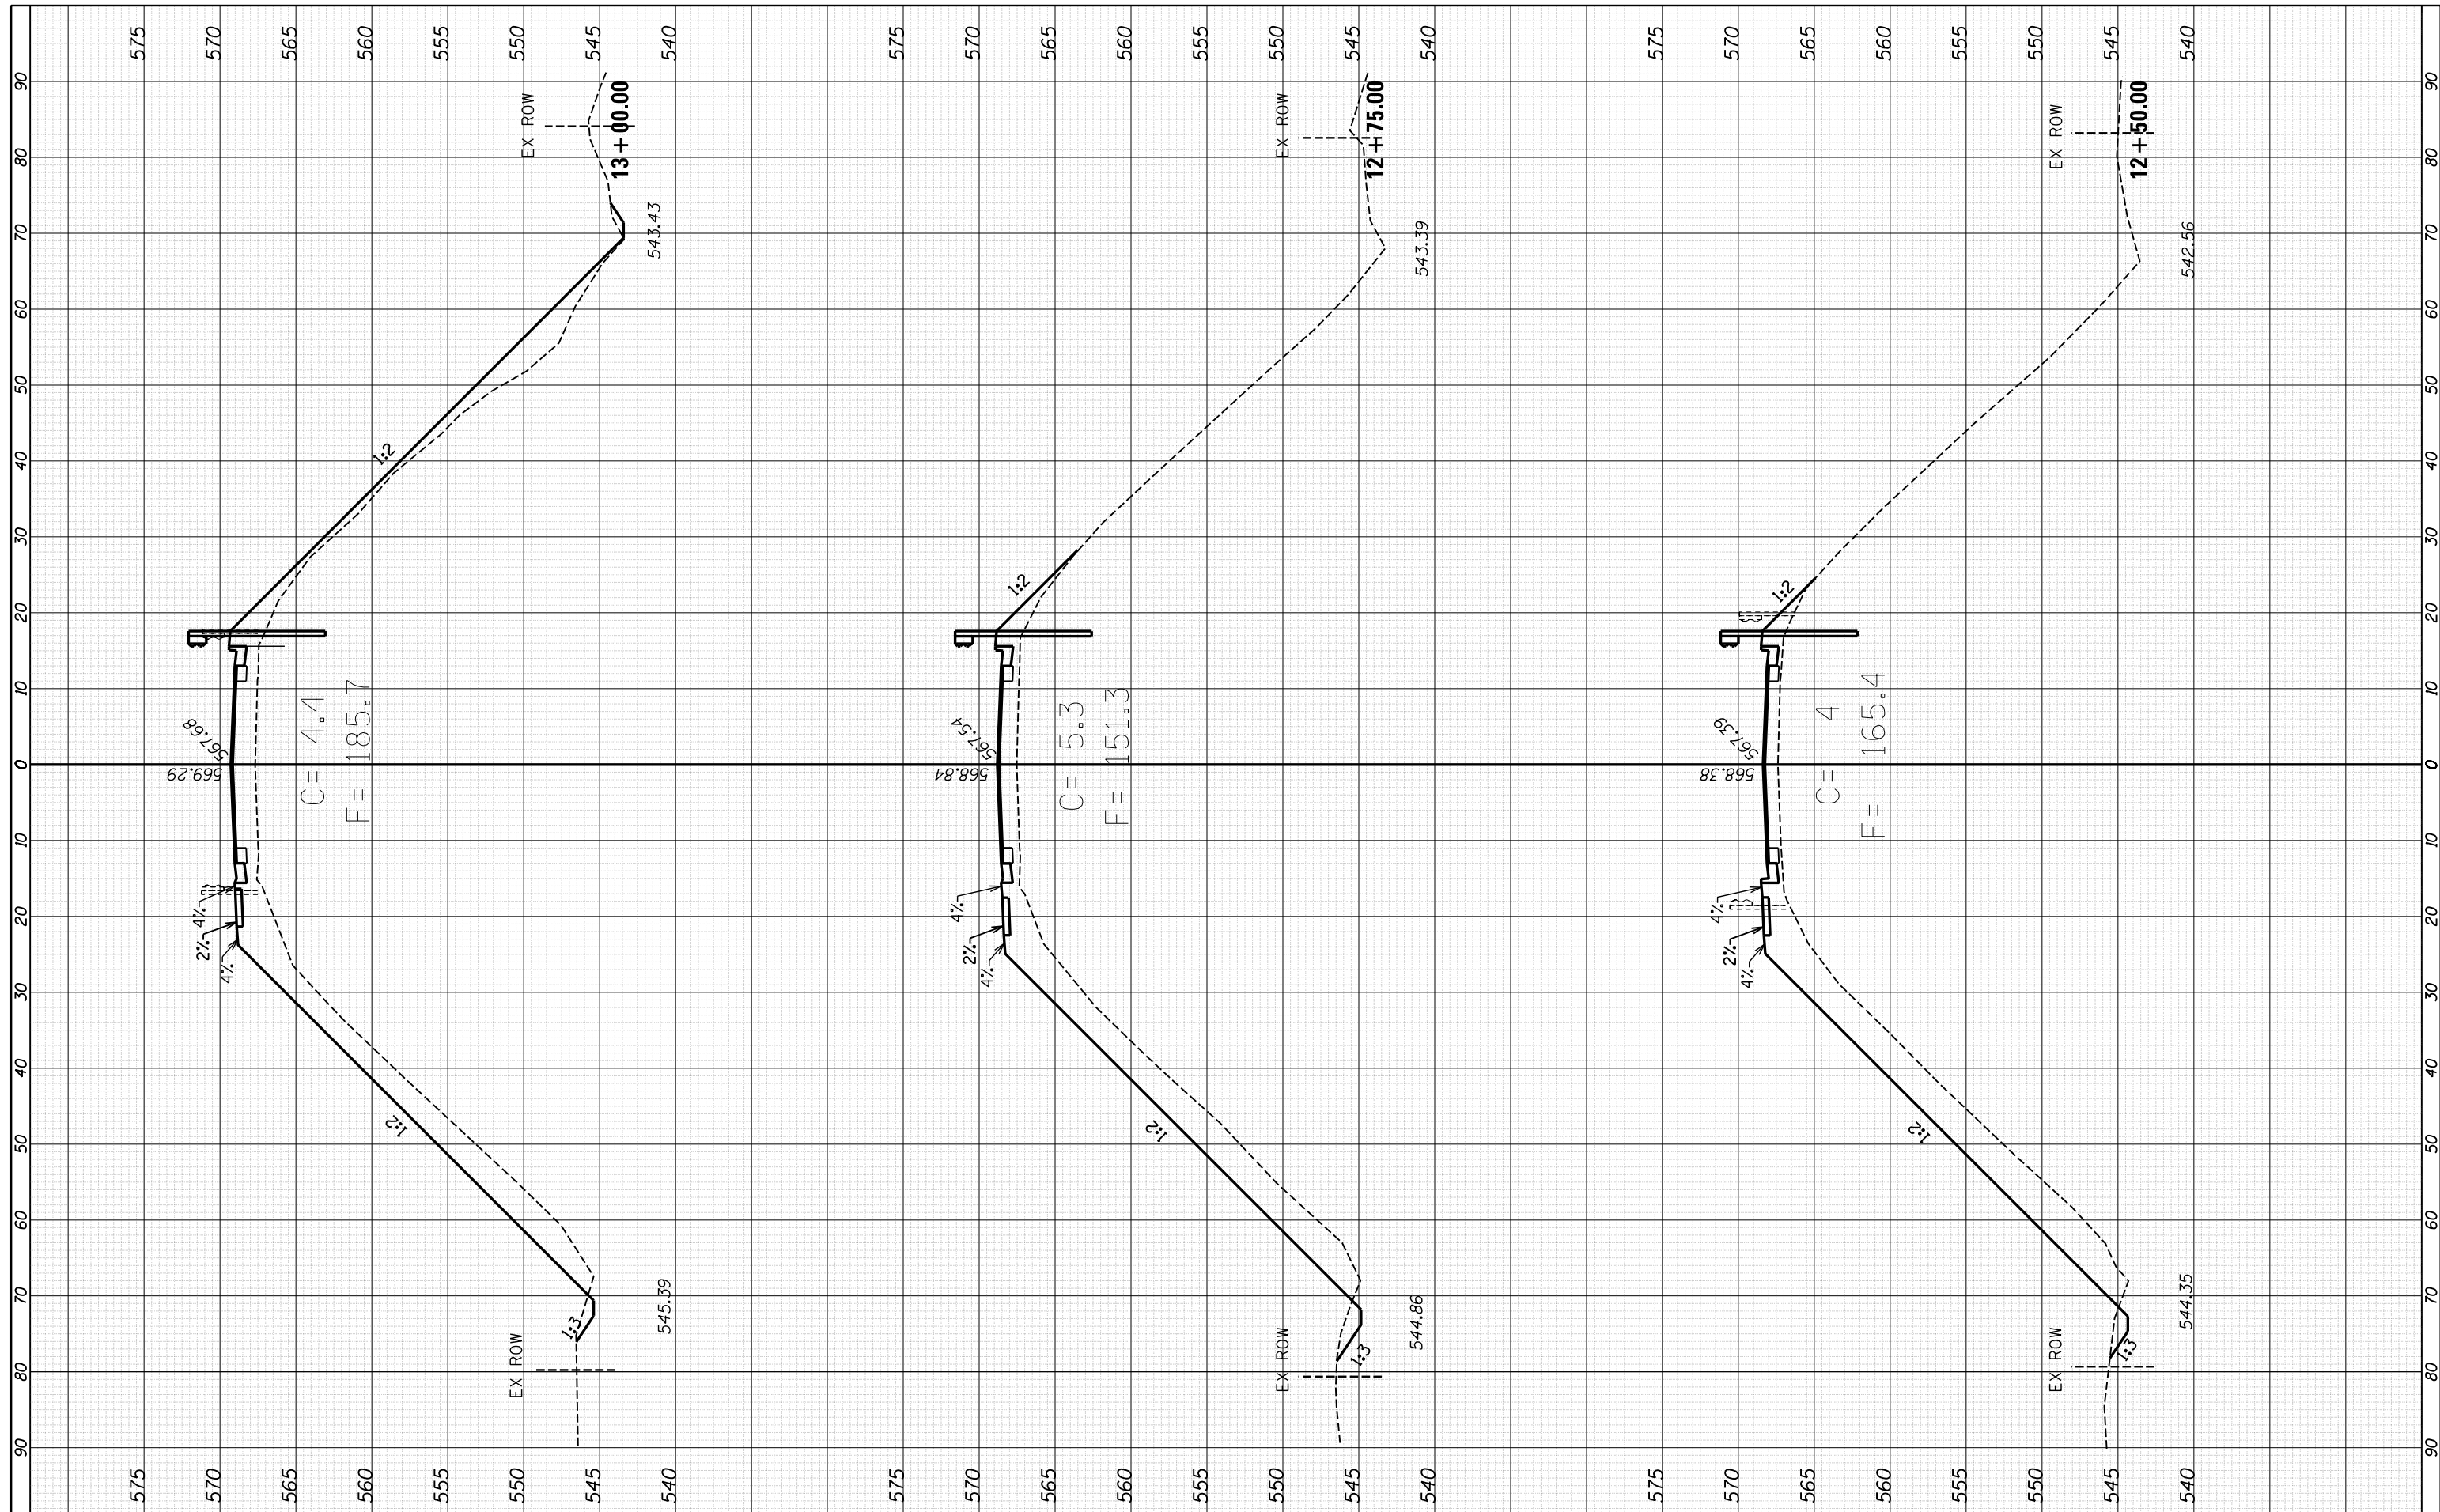

FILE NAME = c:\pw\_work\pwidot\jauche\d0249654\0366827-sht-  
 USER NAME = jauche  
 DESIGNED -  
 DRAWN -  
 PLOT SCALE = 20.0000' / in.  
 CHECKED -  
 PLOT DATE = 8/13/2014  
 DATE -

REVISIED -  
 REVISIED -  
 REVISIED -  
 REVISIED -

**STATE OF ILLINOIS  
 DEPARTMENT OF TRANSPORTATION**

LISBON ROAD  
 CROSS SECTIONS  
 SCALE: SHEET NO. 93 OF 98 SHEETS STA. 12+50.00 TO STA. 13+00.00

F.A.I. RTE.	SECTION	COUNTY	TOTAL SHEETS	SHEET NO.
80	(32-2)HBR-6	GRUNDY	98	93
CONTRACT NO. 66B27				
ILLINOIS FED. AID PROJECT				