


FINAL SURVEY NO.	SURVEYED PLOTTED TEMPLATE AREAS CHECKED	BY	DATE

ORIGINAL SURVEY NO.	SURVEYED PLOTTED TEMPLATE AREAS CHECKED	BY	DATE

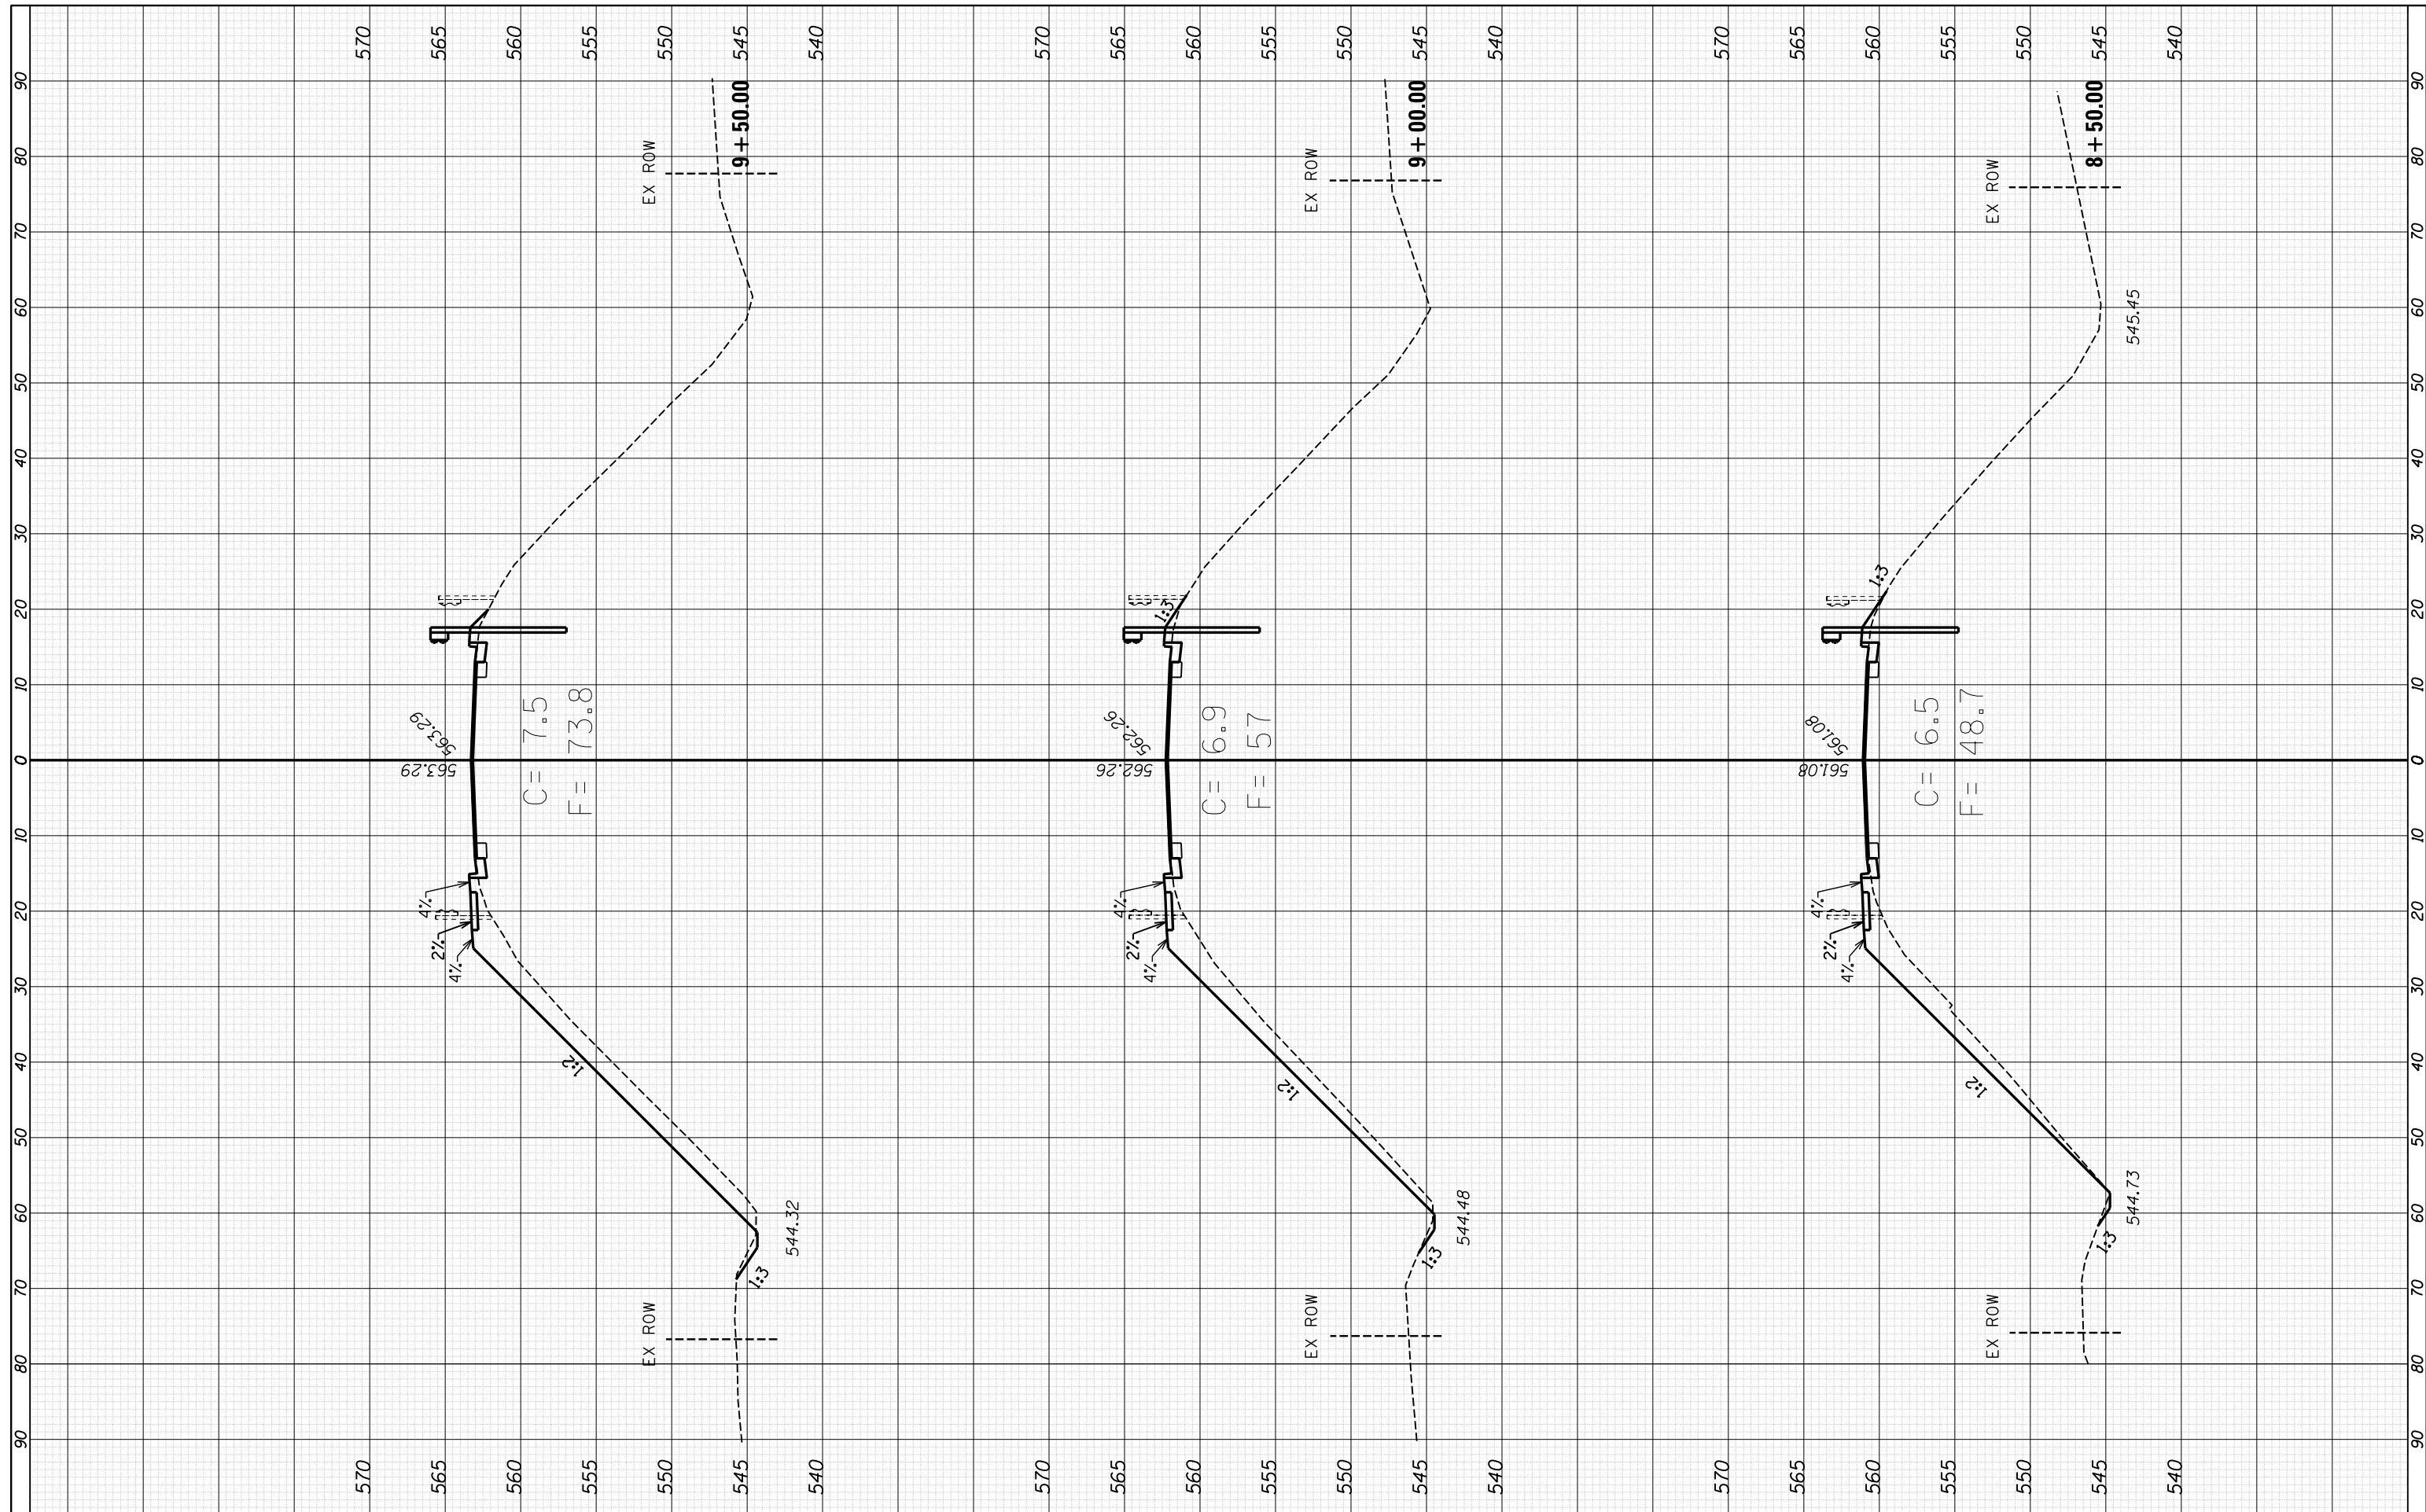

FILE NAME = c:\pw_work\pwwidot\jauche\0249654\0366827-shht.dgn

USER NAME = jauche
 DESIGNED -
 DRAWN -
 CHECKED -
 DATE -

REVISIED -
 REVISIED -
 REVISIED -
 REVISIED -

**STATE OF ILLINOIS
 DEPARTMENT OF TRANSPORTATION**

**LISBON ROAD
 CROSS SECTIONS**

SCALE: SHEET NO. 96 OF 98 SHEETS STA. 8+50.00 TO STA. 9+50.00

F.A.I. RTE. 80	SECTION 132-2/HR-6	COUNTY GRUNDY	TOTAL SHEETS 98	SHEET NO. 96
CONTRACT NO. 66B27			ILLINOIS FED. AID PROJECT	