


CITY OF MARSEILLES


SN 050-0184

BEGIN IMPROVEMENT
STA. 116+90

EQUATION
STA 117+47.00 B/E
STA 117+43.67 A/E

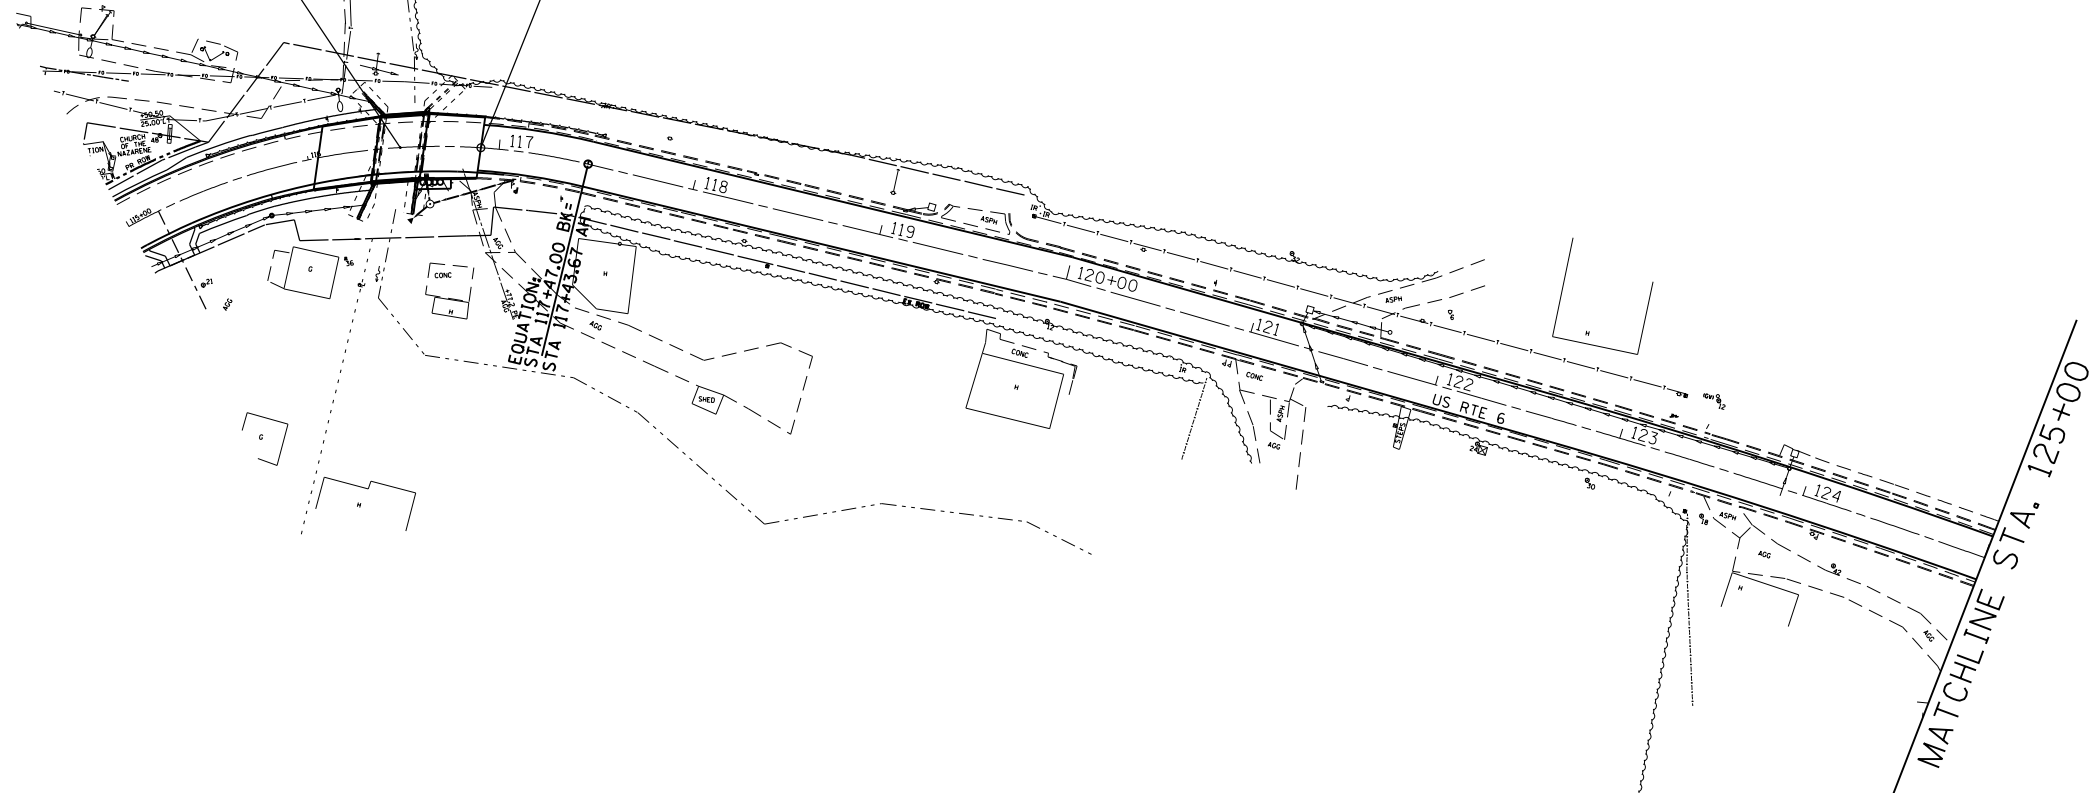

MATCHLINE STA. 125+00

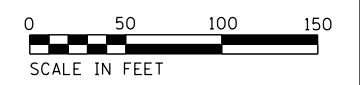

FILE NAME =	USER NAME = duncanbd	DESIGNED -	REVISED -
c:\pwork\work\pwork\duncanbd\0288157\0368891-sht-2plan.dgn		DRAWN -	REVISED -
Default	PLOT SCALE = 100.0000' / in.	CHECKED -	REVISED -
	PLOT DATE = 6/27/2014	DATE -	REVISED -

**STATE OF ILLINOIS
DEPARTMENT OF TRANSPORTATION**

PLAN VIEW

SCALE: 1=50 SHEET 1 OF 18 SHEETS STA. 115+00 TO STA. 125+00

F.A.P. RTE.	SECTION	COUNTY	TOTAL SHEETS	SHEET NO.
623	(G,H,O)RS-3	LAS-GRU	36	17
CONTRACT NO. 66B91				
ILLINOIS FED. AID PROJECT				