



EXIST. CURVE EXCL3-8
 PI STA. = 377+66.25
 Δ = 6° 50' 00" (LT)
 D = 1° 44' 28"
 R = 3,290.84'
 T = 196.47'
 L = 392.48'
 E = 5.86'
 e = -----
 T.R. = -----
 S.E. RUN = -----
 P.C. STA. = 375+69.78
 P.T. STA. = 379+62.25

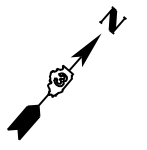

MATCHLINE STA. 365+00

MATCHLINE STA. 380+00

EXIST. CURVE EXCL3-7
 PI STA. = 367+16.43
 Δ = 5° 23' 53" (RT)
 D = 2° 41' 42"
 R = 2,125.99'
 T = 100.22'
 L = 200.30'
 E = 2.36'
 e = -----
 T.R. = -----
 S.E. RUN = -----
 P.C. STA. = 366+16.21
 P.T. STA. = 368+16.51



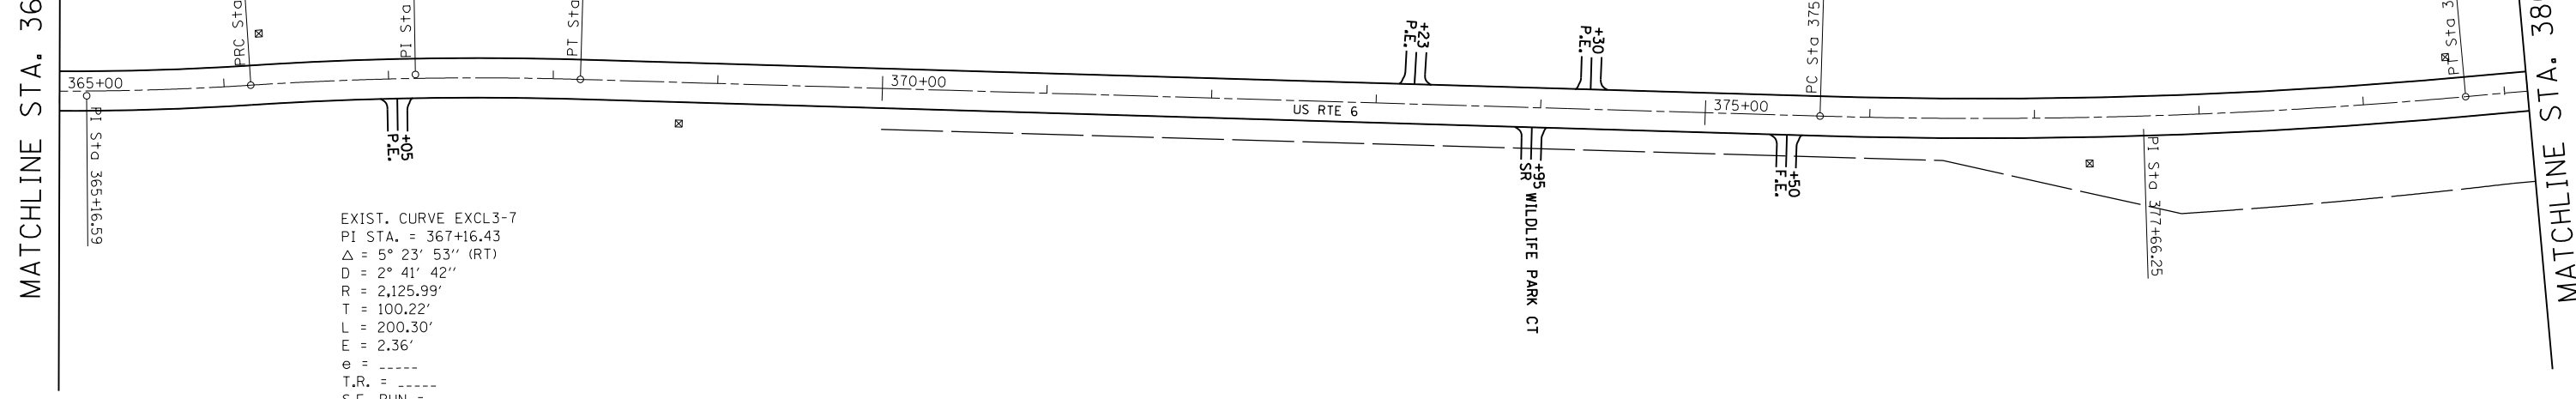


MATCHLINE STA. 380+00

MATCHLINE STA. 395+00

EXIST. CURVE EXCL3-9
 PI STA. = 386+30.46
 Δ = 22° 21' 09" (RT)
 D = 3° 45' 54"
 R = 1,521.84'
 T = 300.68'
 L = 593.71'
 E = 29.42'
 e = -----
 T.R. = -----
 S.E. RUN = -----
 P.C. STA. = 383+29.78
 P.T. STA. = 389+23.49

EXIST. CURVE EXCL3-10
 PI STA. = 391+34.49
 Δ = 4° 43' 00" (RT)
 D = 1° 11' 00"
 R = 4,842.00'
 T = 199.41'
 L = 398.60'
 E = 4.10'
 e = -----
 T.R. = -----
 S.E. RUN = -----
 P.C. STA. = 389+35.08
 P.T. STA. = 393+33.68

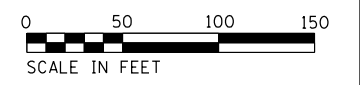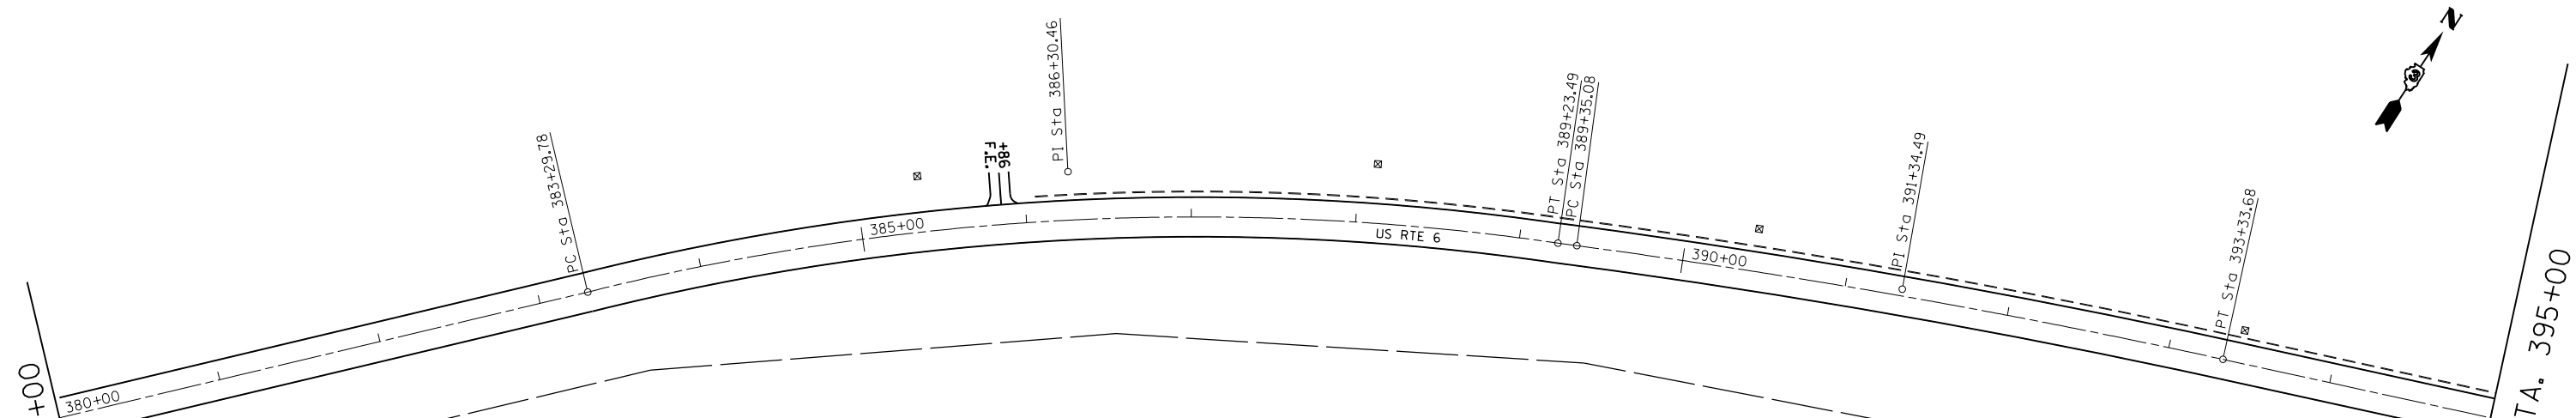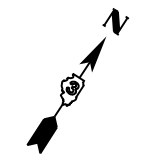

FILE NAME =	USER NAME = duncanbd	DESIGNED -	REVISED -
ei:\pw\work\p\midot\duncanbd\10288157\10368891-sht-2plan.dgn		DRAWN -	REVISED -
Default	PLOT SCALE = 100.0000' / in.	CHECKED -	REVISED -
	PLOT DATE = 6/27/2014	DATE -	REVISED -

STATE OF ILLINOIS
 DEPARTMENT OF TRANSPORTATION

PLAN VIEW

SCALE: 1=50 SHEET 10 OF 18 SHEETS STA. 365+00 TO STA. 395+00

F.A.P. RTE.	SECTION	COUNTY	TOTAL SHEETS	SHEET NO.
623	(G,H,O)RS-3	LAS-GRU	36	26
CONTRACT NO. 66B91				
ILLINOIS FED. AID PROJECT				