
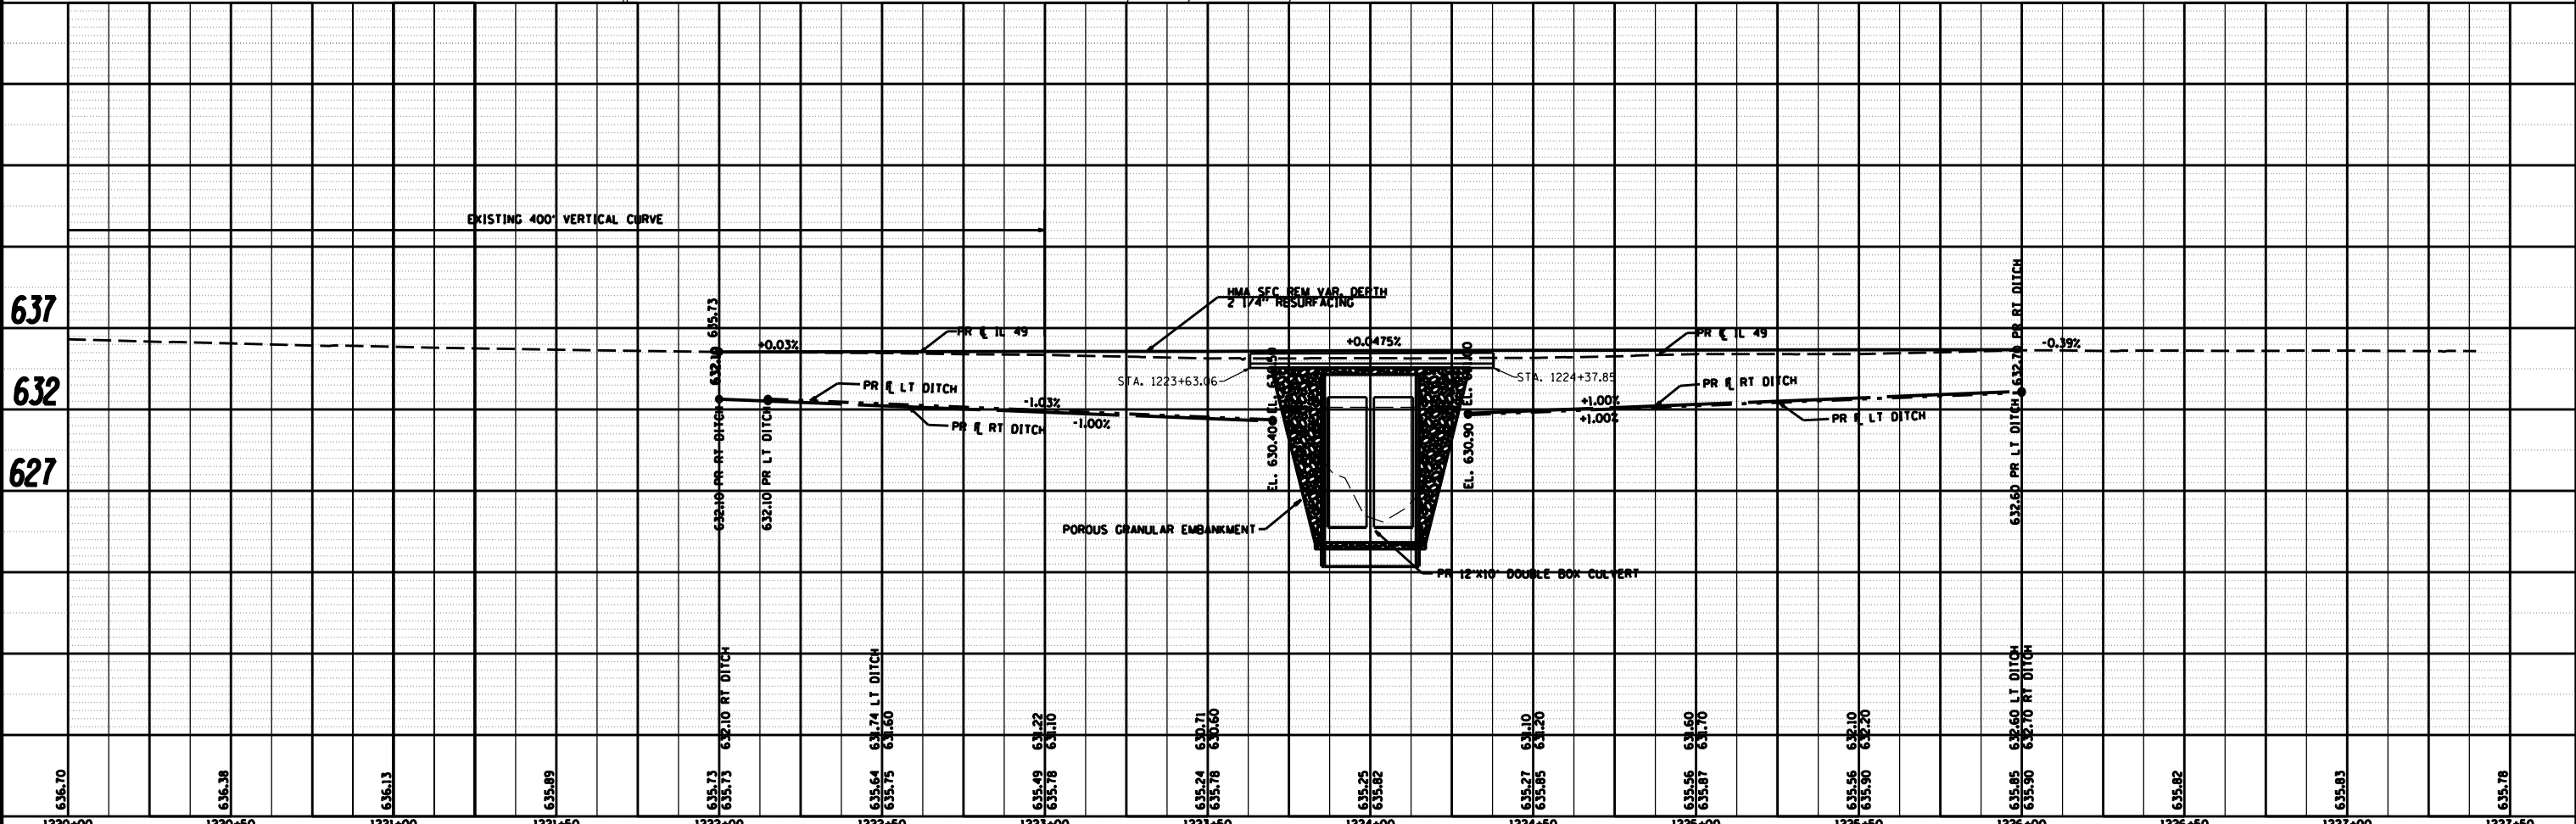


PLAN	SURVEYED	DATE
	PLOTTED	BY
	ALIGNED	
	CHECKED	
	FILED	
	NO.	
	FILE NAME	

PROFILE	SURVEYED	DATE
	PLOTTED	BY
	GRADES CHECKED	
	STRUCTURE NOTATIONS OK'D	
	NO.	
	FILE NAME	

MATCH LINE STA. 1220+00

MATCH LINE STA. 1227+40

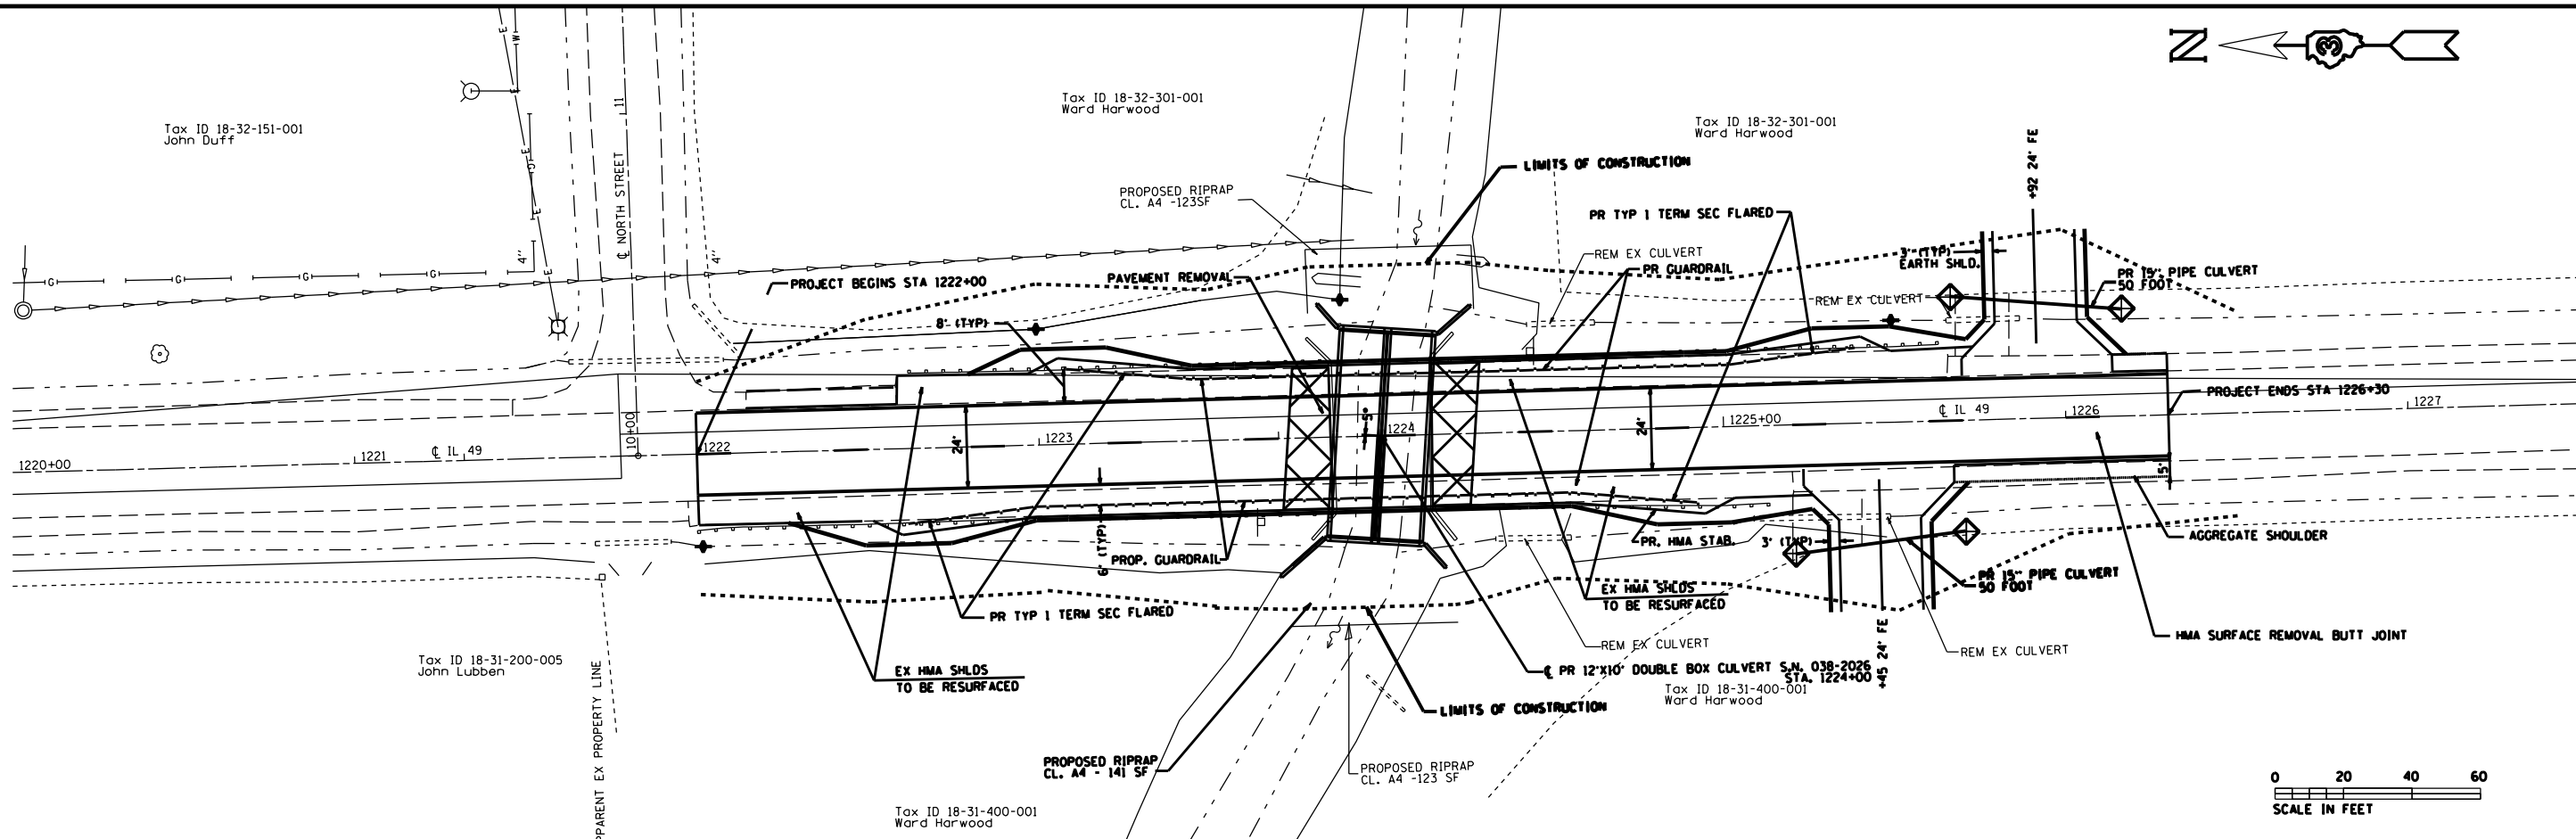

FILE NAME =	USER NAME = mcfaddenka	DESIGNED -	REVISED -
c:\pwork\pwork\mcfaddenka\d0288918\036892-sht-plan.dgn		DRAWN -	REVISED -
Default	PLOT SCALE = 50.0000' / in.	CHECKED -	REVISED -
	PLOT DATE = 8/12/2014	DATE -	REVISED -

STATE OF ILLINOIS
DEPARTMENT OF TRANSPORTATION

PLAN & PROFILE

SCALE: SHEET OF SHEETS STA. TO STA.

F.A.P. RTE.	SECTION	COUNTY	TOTAL SHEETS	SHEET NO.
840	137-BR	IRROUOIS	24	12
CONTRACT NO. 66892				
ILLINOIS FED. AID PROJECT				