


ORIGINAL SURVEY	SURVEYED	BY	DATE
NOTE BOOK	PLOTTED		
NO.	TEMPLATE		
	AREAS		
	AREAS CHECKED		

FINAL SURVEY	SURVEYED	BY	DATE
NOTE BOOK	PLOTTED		
NO.	TEMPLATE		
	AREAS		
	AREAS CHECKED		

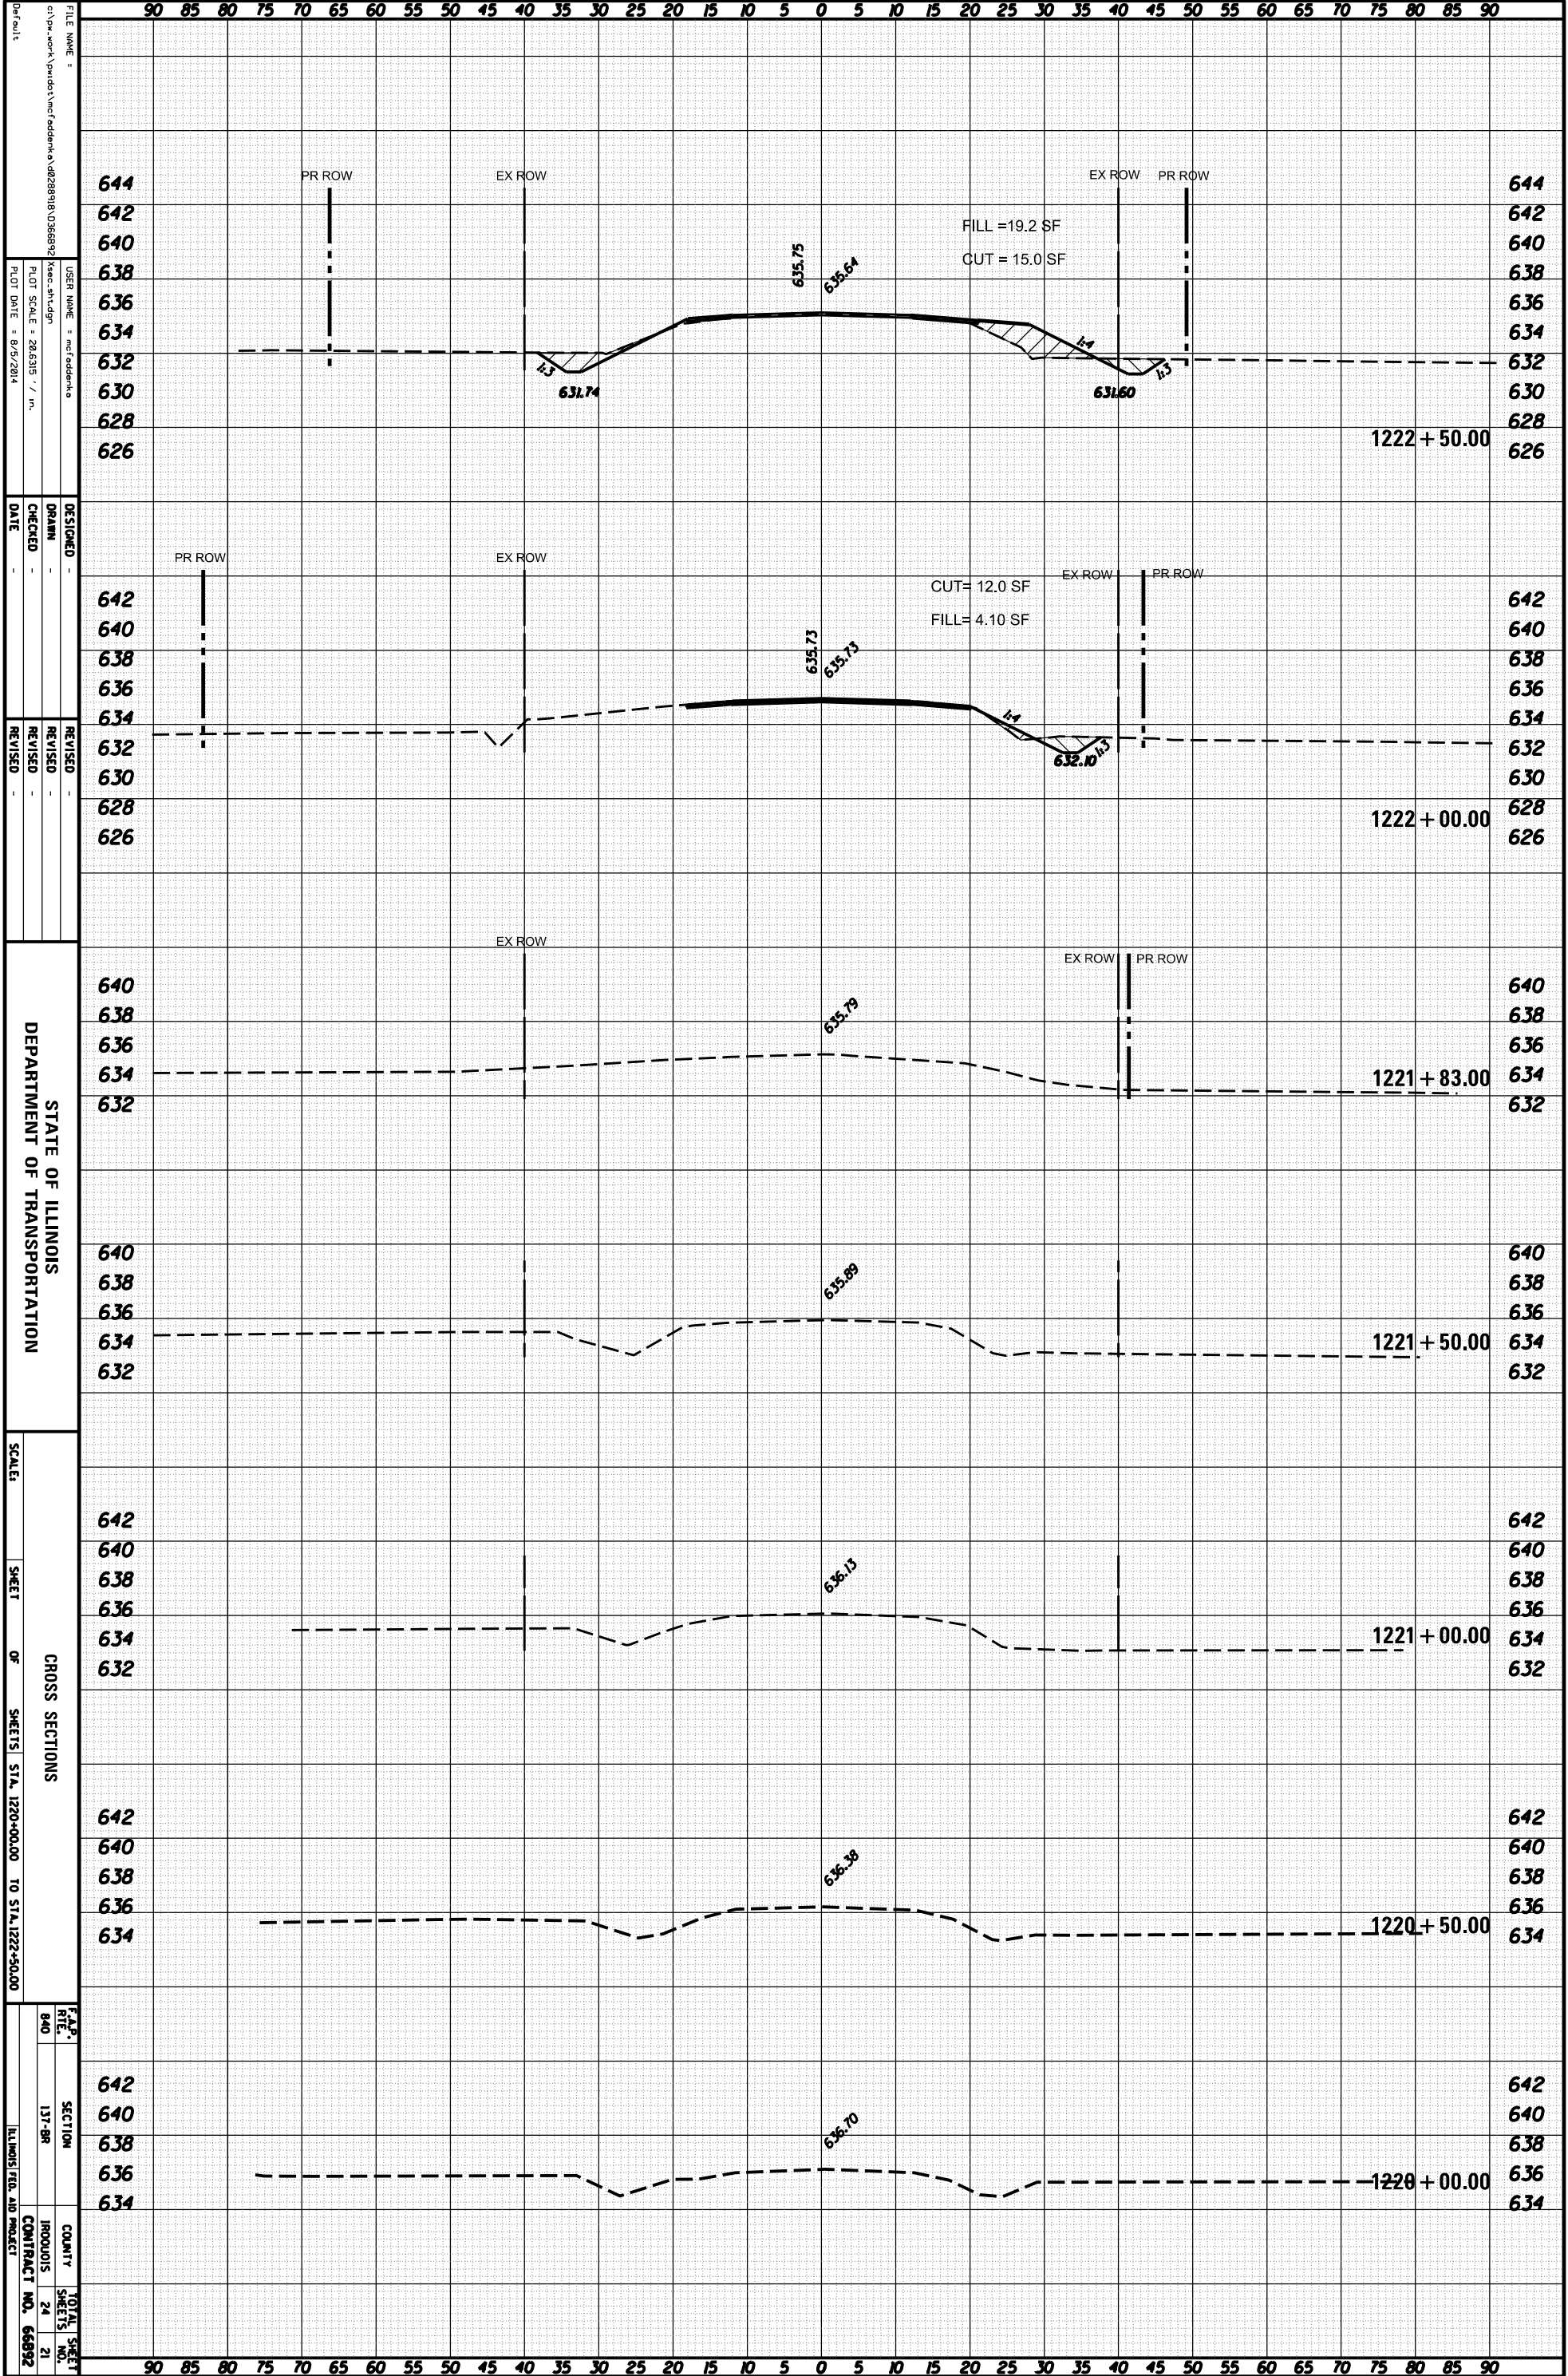

FILE NAME: c:\work\panda\work\panda\0228919\036893\36893.dwg
 USER NAME: mcfadden
 PLOT SCALE: 20/6316' / in.
 PLOT DATE: 8/5/2014

DESIGNED: DRAWN: CHECKED: DATE: REVISED: REVISED: REVISED: REVISED:

STATE OF ILLINOIS
 DEPARTMENT OF TRANSPORTATION

CROSS SECTIONS
 SHEET OF SHEETS STA. 1220+00.00 TO STA. 1222+50.00

SCALE: SECTION 131-98 COUNTY IROQUOIS CONTRACT NO. 66892 TOTAL SHEETS 24 SHEET NO. 21 ILLINOIS REG. JOB PROJECT

90 85 80 75 70 65 60 55 50 45 40 35 30 25 20 15 10 5 0 5 10 15 20 25 30 35 40 45 50 55 60 65 70 75 80 85 90

644 PR ROW EX ROW EX ROW PR ROW 644
 642 642
 640 FILL = 19.2 SF CUT = 15.0 SF 640
 638 638
 636 635.75 635.64 636
 634 634
 632 631.74 631.60 632
 630 630
 628 1222 + 50.00 628
 626 626

642 PR ROW EX ROW EX ROW PR ROW 642
 640 640
 638 CUT = 12.0 SF FILL = 4.10 SF 638
 636 635.73 635.73 636
 634 634
 632 632.0 632
 630 630
 628 1222 + 00.00 628
 626 626

640 EX ROW EX ROW PR ROW 640
 638 635.73 638
 636 636
 634 1221 + 83.00 634
 632 632

640 640
 638 635.89 638
 636 636
 634 1221 + 50.00 634
 632 632

642 642
 640 640
 638 636.13 638
 636 636
 634 1221 + 00.00 634
 632 632

642 642
 640 640
 638 636.38 638
 636 636
 634 1220 + 50.00 634
 632 632

642 642
 640 640
 638 636.70 638
 636 636
 634 1220 + 00.00 634
 632 632

90 85 80 75 70 65 60 55 50 45 40 35 30 25 20 15 10 5 0 5 10 15 20 25 30 35 40 45 50 55 60 65 70 75 80 85 90