


**PAV'T MARKING (S.W. RAMP)**

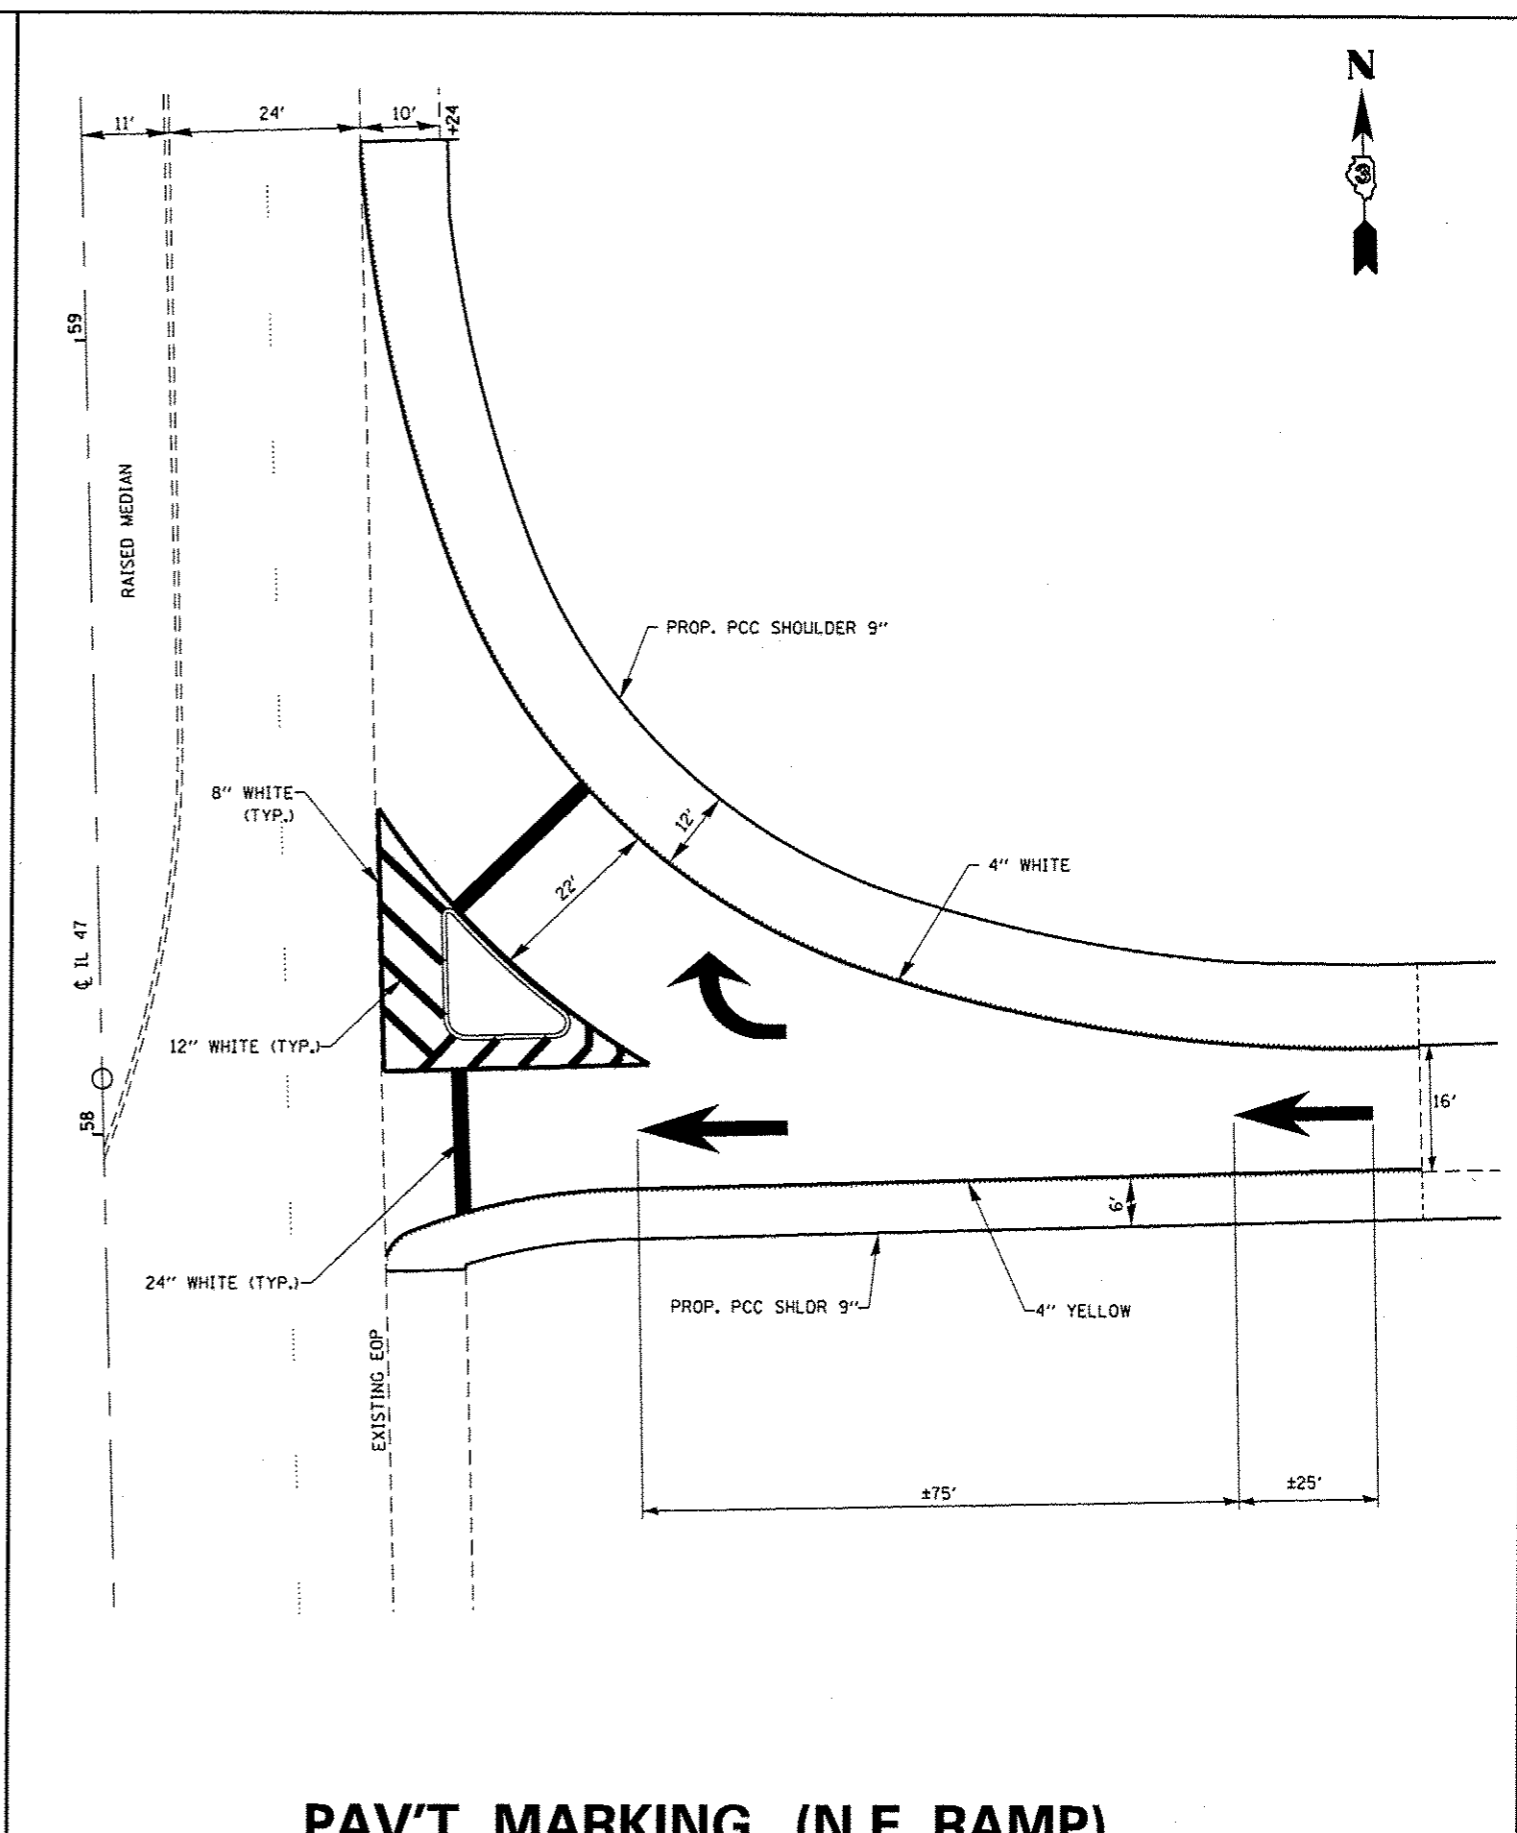

**PAV'T MARKING (N.E. RAMP)**

FILE NAME *	USER NAME * ahmadh	DESIGNED - HASAN AHMED	REVISED - 6/5/2014 H.A.
o:\p\work\p\idat\ahmadh\8377520\03660	S4-shr-details.dgn	DRAWN - HASAN AHMED	REVISED -
	PLOT SCALE = 1/8" = 1'-0"	CHECKED - RON WOODSHANK	REVISED -
#MODELNAME#	PLOT DATE = 6/5/2014	DATE - 4/12/2014	REVISED -

**STATE OF ILLINOIS  
DEPARTMENT OF TRANSPORTATION**

**PAVEMENT MARKING DETAILS**

SCALE: SHEET 1 OF 2 SHEETS STA. TO STA.

F.A.I. RTE.	SECTION	COUNTY	TOTAL SHEETS	SHEET NO.
55	(32-3H)K	GRUNDY	12	10
CONTRACT NO. 66D64				
ILLINOIS FED. AID PROJECT				