


DETAIL "A"

FLEXIBLE DELINEATORS AT MEDIAN NOSES

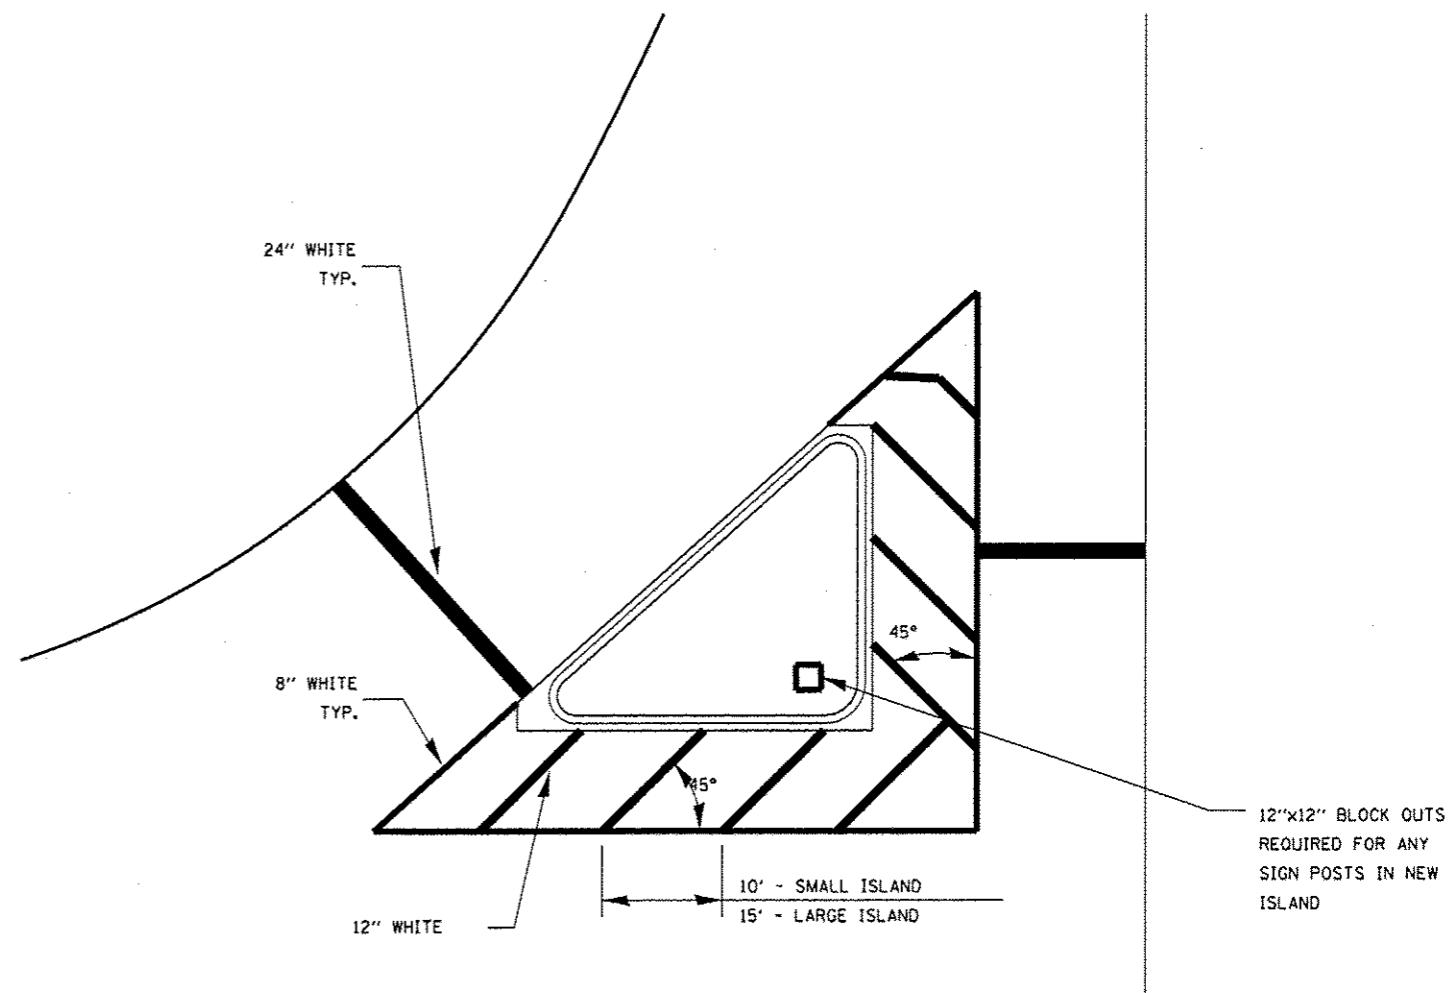

TYPICAL ISLAND

FILE NAME *	USER NAME * ahmedh	DESIGNED - HASAN AHMED	REVISED - 6/5/2014 H.A.
d:\p\work\p\ahmedh\d0377928\036604-sht-details.dgn		DRAWN - HASAN AHMED	REVISED -
		CHECKED - RON WOODSHANK	REVISED -
MODELNAME*	PLOT DATE = 6/5/2014	DATE - 4/12/2014	REVISED -

**STATE OF ILLINOIS
DEPARTMENT OF TRANSPORTATION**

PAVEMENT MARKING DETAILS

SCALE: SHEET 2 OF 2 SHEETS STA. TO STA.

F.A.I. RTE.	SECTION	COUNTY	TOTAL SHEETS	SHEET NO.
55	(32-3HB)K	GRUNDY	12	11
CONTRACT NO. 66D64				
ILLINOIS/FED. AID PROJECT				