



Notes:
 See Sheets 17 thru 19 of 62 for superstructure details and Bill of Material.
 Bars indicated thus 20 x 3-#5 etc. indicates 20 lines of bars with 3 lengths per line.
 See Sheet 18 of 62 for parapet reinforcement.

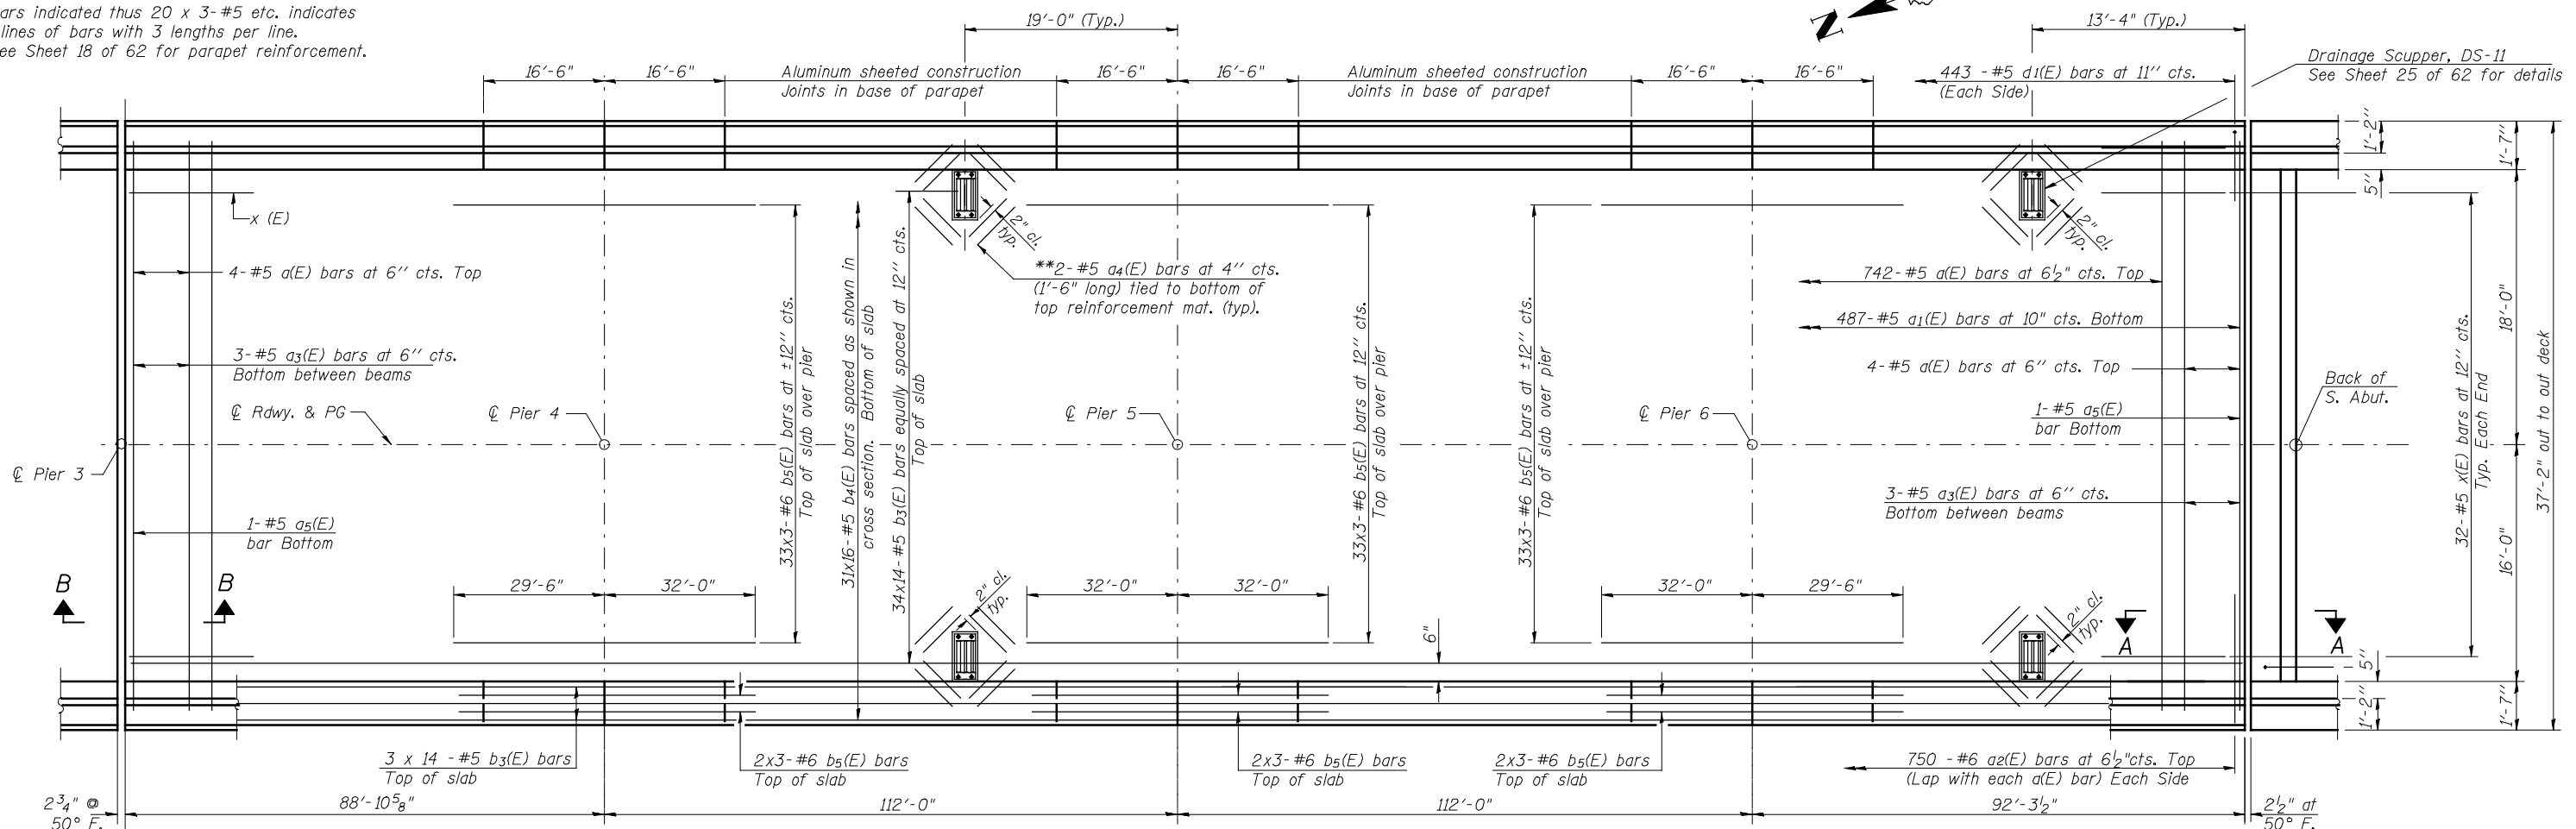

DECK PLAN - UNIT 2

MINIMUM BAR LAP
 (Deck)
 #5 bars = 3'-3"
 #6 bars = 3'-10"

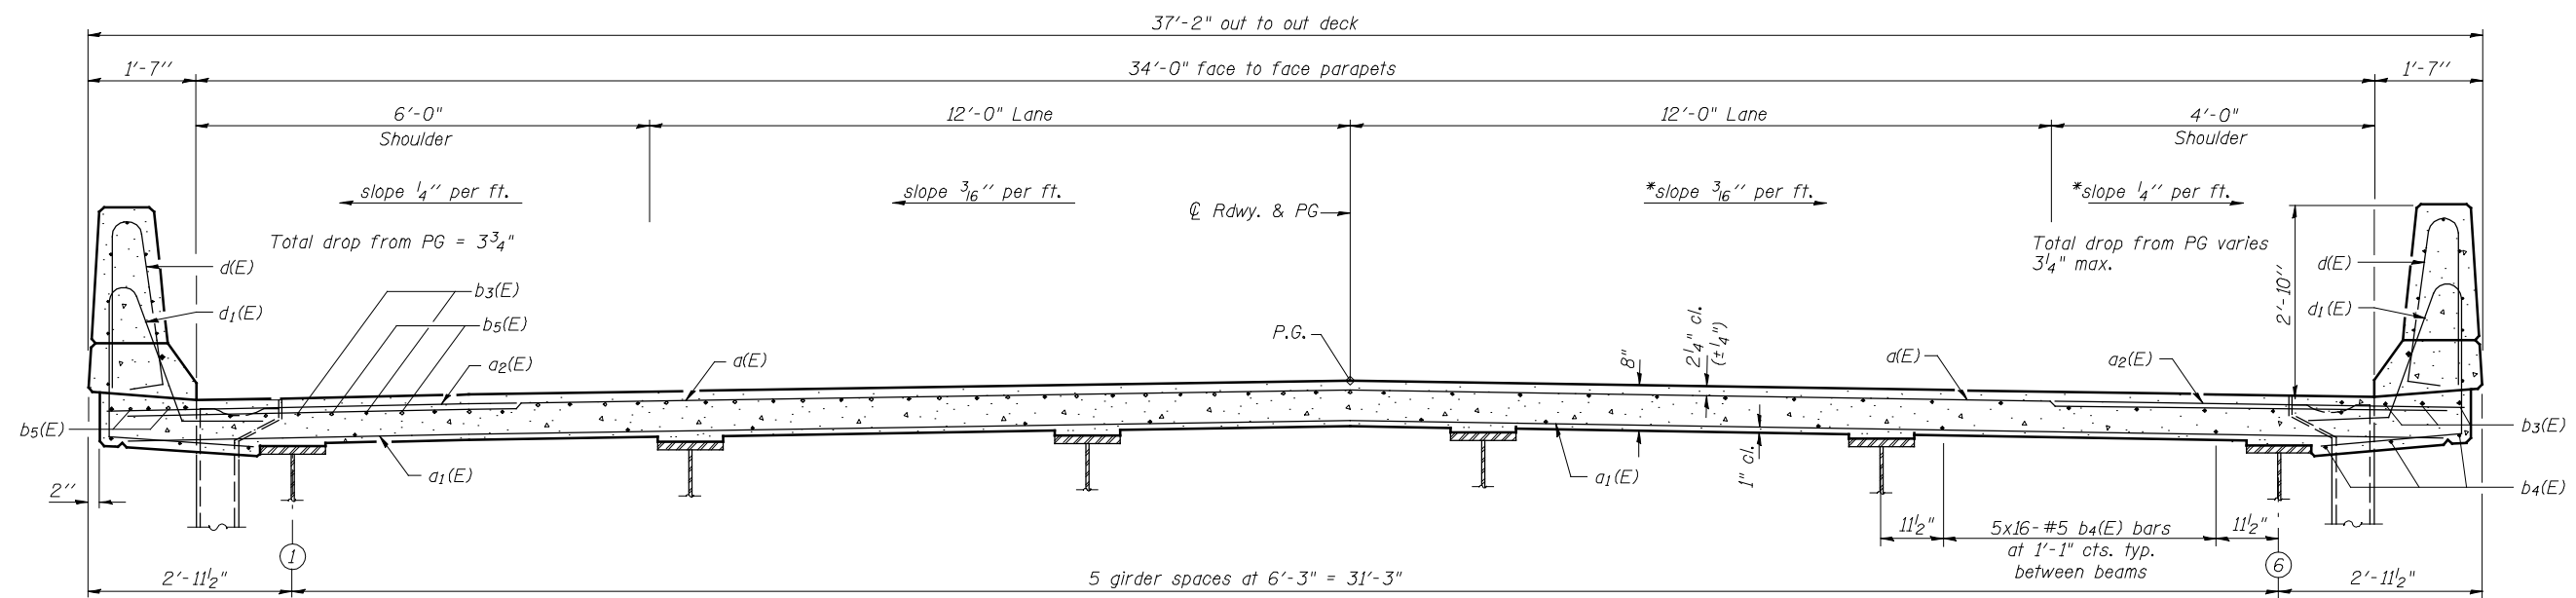

CROSS SECTION
 (Looking South)

*S.E. removed from Sta. 295+82 to Sta. 297+32. (See Deck Cross Slope Detail on Sheet No. 19 of 62)

Hutchison Engineering, Inc.
 Jacksonville, Peoria, & Shorewood, Illinois

USER NAME = jdean
 PLOT SCALE = NONE
 PLOT DATE = 7/25/2013

DESIGNED - JOH
 CHECKED - BAN
 DRAWN - TAC
 CHECKED - JOH/BAN

REVISED -
 REVISED -
 REVISED -
 REVISED -

STATE OF ILLINOIS
DEPARTMENT OF TRANSPORTATION

SUPERSTRUCTURE - UNIT 2
STRUCTURE NO. 062-0086

SHEET NO. 16 OF 62 SHEETS

F.A.P. RTE. 698	SECTION (I25VBR)BR	COUNTY MARSHALL	TOTAL SHEETS 148	SHEET NO. 41
CONTRACT NO. 68580				
ILLINOIS FED. AID PROJECT				