


STATE OF ILLINOIS  
DEPARTMENT OF PUBLIC WORKS & BUILDINGS  
DIVISION OF HIGHWAYS

PROJECT NO.	SECTION	SHEET NO.	TOTAL SHEETS
25709	MARSHALL	41	78
SHEET NO. 18 18 SHEETS			

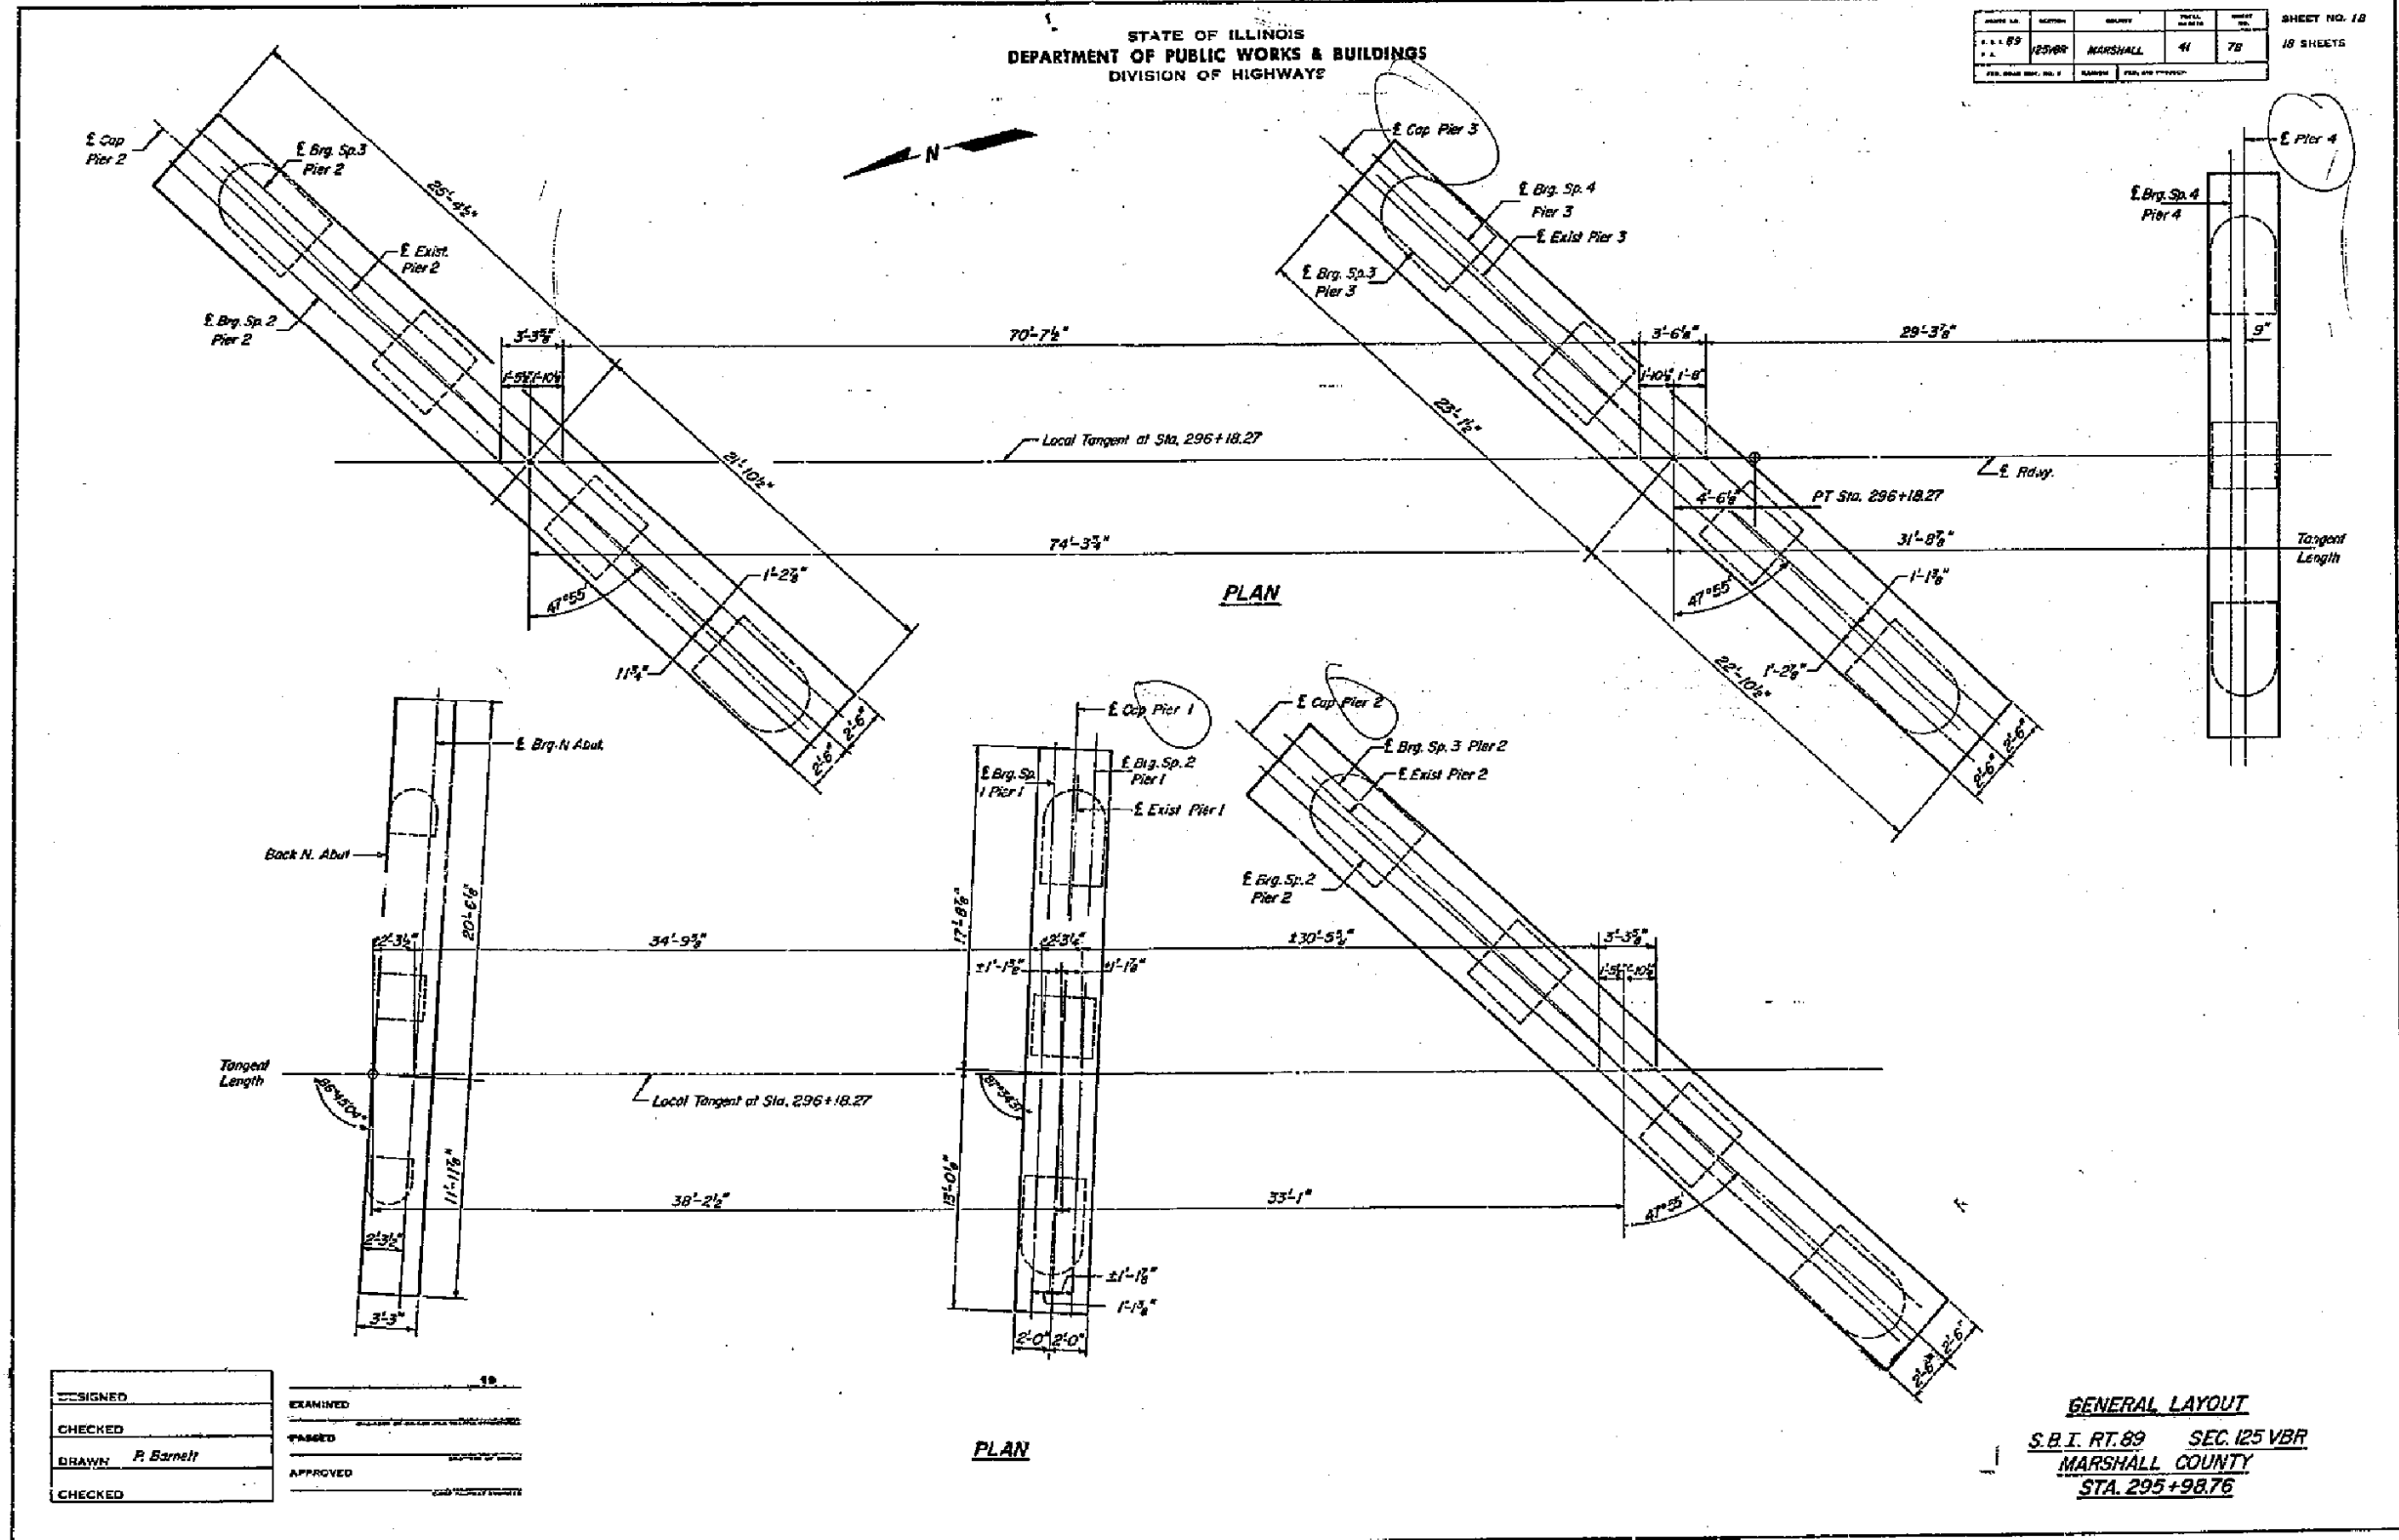

DESIGNED	EXAMINED
CHECKED	DRAWN
DRAWN <i>P. Barnett</i>	APPROVED
CHECKED	

FILE NAME =	USER NAME = jdeen	DESIGNED -	REVISED -
v:\transportation\3013\cadd\sheet\06220086-68580-106-EXISTING PLANS.dgn		DRAWN -	REVISED -
PLOT SCALE = 20.0000' / IN.		CHECKED -	REVISED -
PLOT DATE = 7/25/2013		DATE - JULY 24, 2013	REVISED -

STATE OF ILLINOIS  
DEPARTMENT OF TRANSPORTATION

EXISTING STRUCTURE PLANS  
FOR INFORMATION ONLY

SCALE: SHEET NO. 10 OF 27 SHEETS STA. TO STA.

F.A.P. RTE.	SECTION	COUNTY	TOTAL SHEETS	SHEET NO.
698	(125VBR)BR	MARSHALL	148	97
CONTRACT NO. 68580				
FED. ROAD DIST. NO. ILLINOIS FED. AID PROJECT				