


DESIGNER NOTES:  
 1. LOCATIONS AND SIZES OF BACKSLOPE DRAINS DEFINED IN GEOTECHNICAL REPORT OR BY THE GEOTECHNICAL ENGINEER.  
 2. GENERAL GUIDES FOR SIZES: OVER 500'(150 m); USE 6(150), UNDER 500'(150 m); USE 4(100).  
 3. INCLUDE STANDARD 601101 FOR "CONCRETE HEADWALL FOR PIPE DRAIN".  
 4. INCLUDE DISTRICT SPECIAL PROVISIONS.

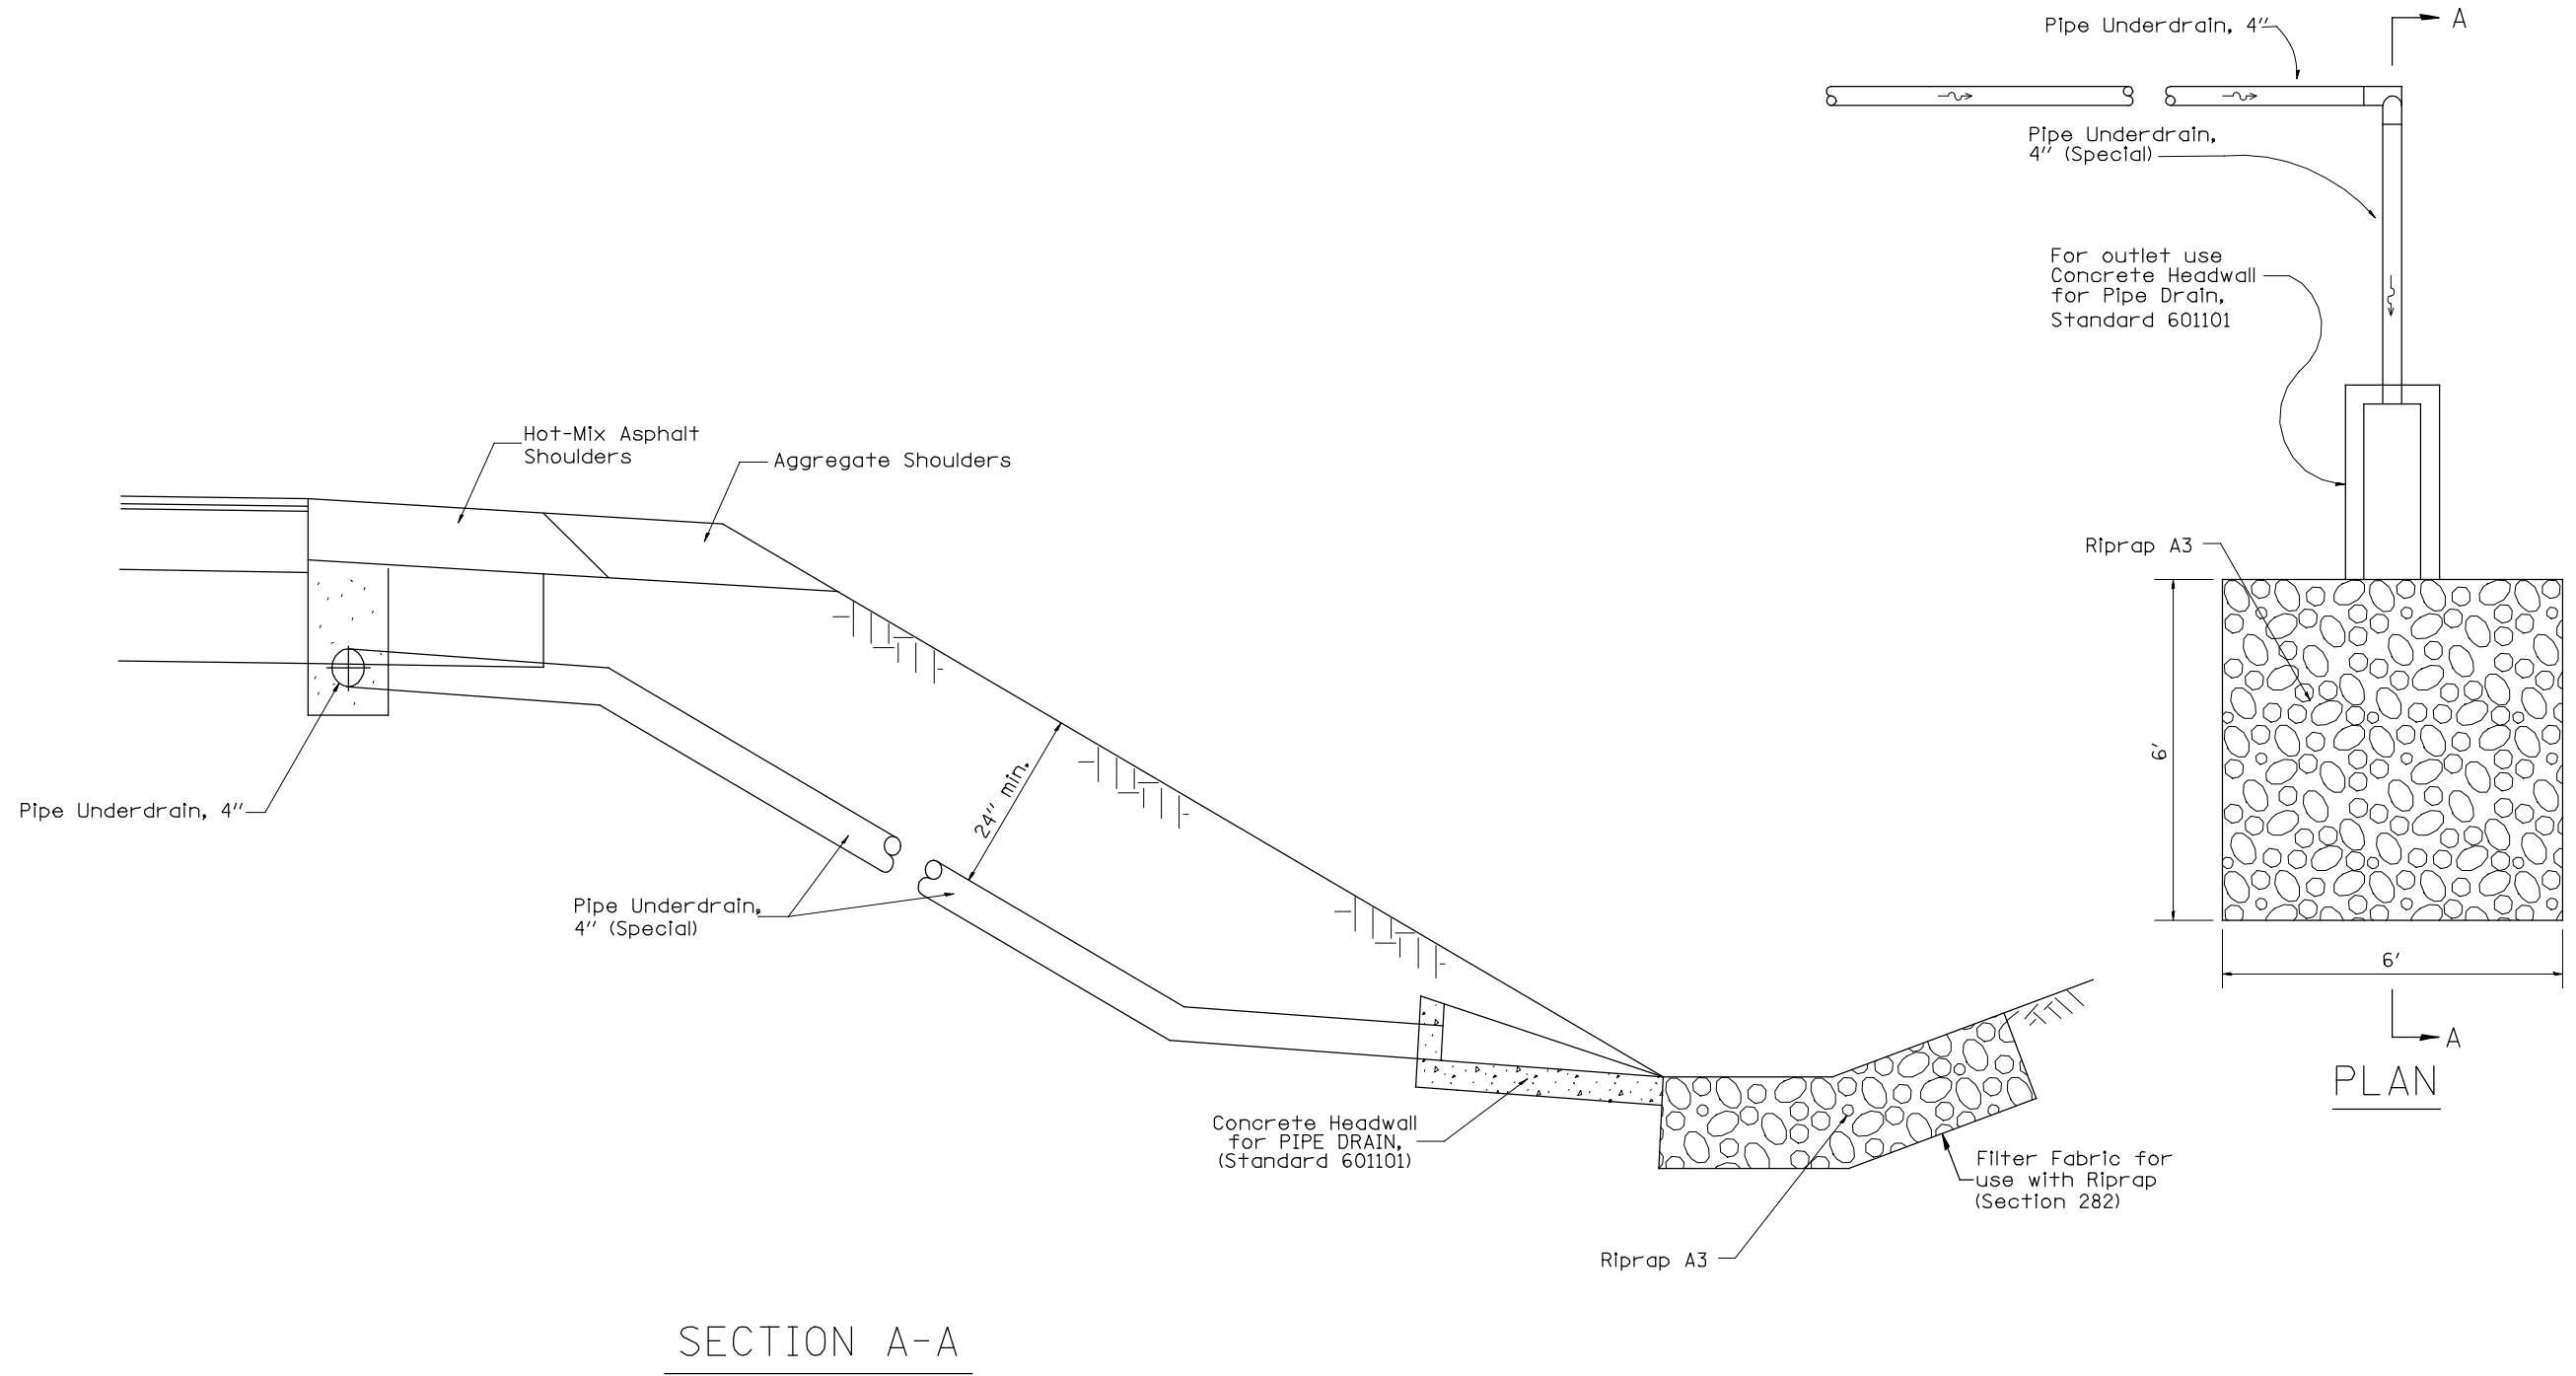

GENERAL NOTES:

1. This work shall be done in accordance with the applicable portion of Articles 601 and 207 of the Standard Specifications.

All dimensions are in inches (millimeters) unless otherwise noted.


**STATE OF ILLINOIS  
 DEPARTMENT OF TRANSPORTATION**

**PIPE UNDERDRAIN OUTLET  
 LT. & RT. STA. 290+80.00 AND STA. 302+85.00**

NOT TO SCALE

F.A.P. RTE.	SECTION	COUNTY	TOTAL SHEETS	SHEET NO.
698	(125VBR)BR	MARSHALL	148	132
CONTRACT NO. 68580				

ILLINOIS FED. AID PROJECT