

EAST EDGE OF SHOULDER

Location	Station	Offset	Theoretical Grade Elevations
N. End of S. Appr. Slab	416+56.75	-17.95	756.66
A3	416+66.75	-17.90	756.75
A4	416+76.75	-17.84	756.85
S. End of S. Appr. Slab	416+86.75	-17.78	756.96

EAST EDGE OF PAVEMENT

Location	Station	Offset	Theoretical Grade Elevations
N. End of S. Appr. Slab	416+56.75	-11.95	756.78
A3	416+66.75	-11.90	756.87
A4	416+76.75	-11.84	756.97
S. End of S. Appr. Slab	416+86.75	-11.78	757.08

☉ ROADWAY, PROFILE GRADE LINE

Location	Station	Offset	Theoretical Grade Elevations
N. End of S. Appr. Slab	416+56.75	0.00	756.97
A3	416+66.75	0.00	757.06
A4	416+76.75	0.00	757.16
S. End of S. Appr. Slab	416+86.75	0.00	757.27

STAGE CONSTRUCTION LINE


Location	Station	Offset	Theoretical Grade Elevations
N. End of S. Appr. Slab	416+56.75	1.05	756.95
A3	416+66.75	1.10	757.04
A4	416+76.75	1.16	757.14
S. End of S. Appr. Slab	416+86.75	1.22	757.25

WEST EDGE OF PAVEMENT

Location	Station	Offset	Theoretical Grade Elevations
N. End of S. Appr. Slab	416+56.75	12.05	756.78
A3	416+66.75	12.10	756.87
A4	416+76.75	12.16	756.97
S. End of S. Appr. Slab	416+86.75	12.22	757.08

WEST EDGE OF SHOULDER

Location	Station	Offset	Theoretical Grade Elevations
N. End of S. Appr. Slab	416+56.75	22.05	756.57
A3	416+66.75	22.10	756.66
A4	416+76.75	22.16	756.77
S. End of S. Appr. Slab	416+86.75	22.22	756.88

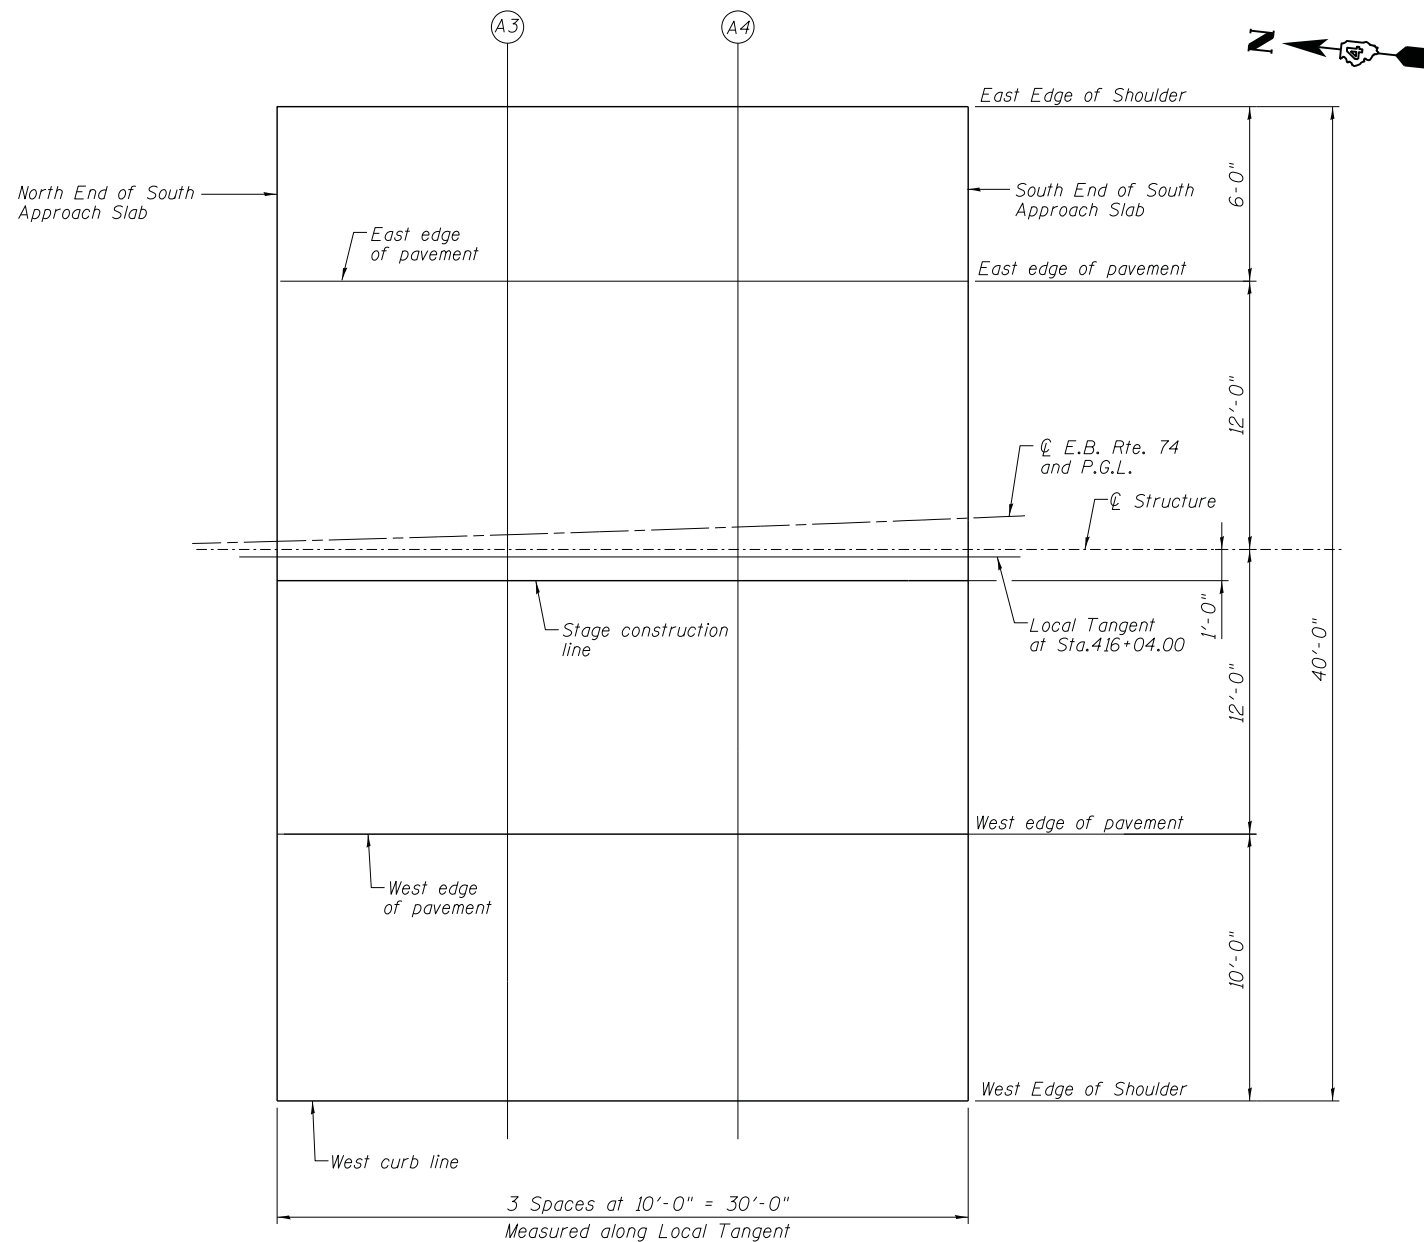

PLAN