


PLAN

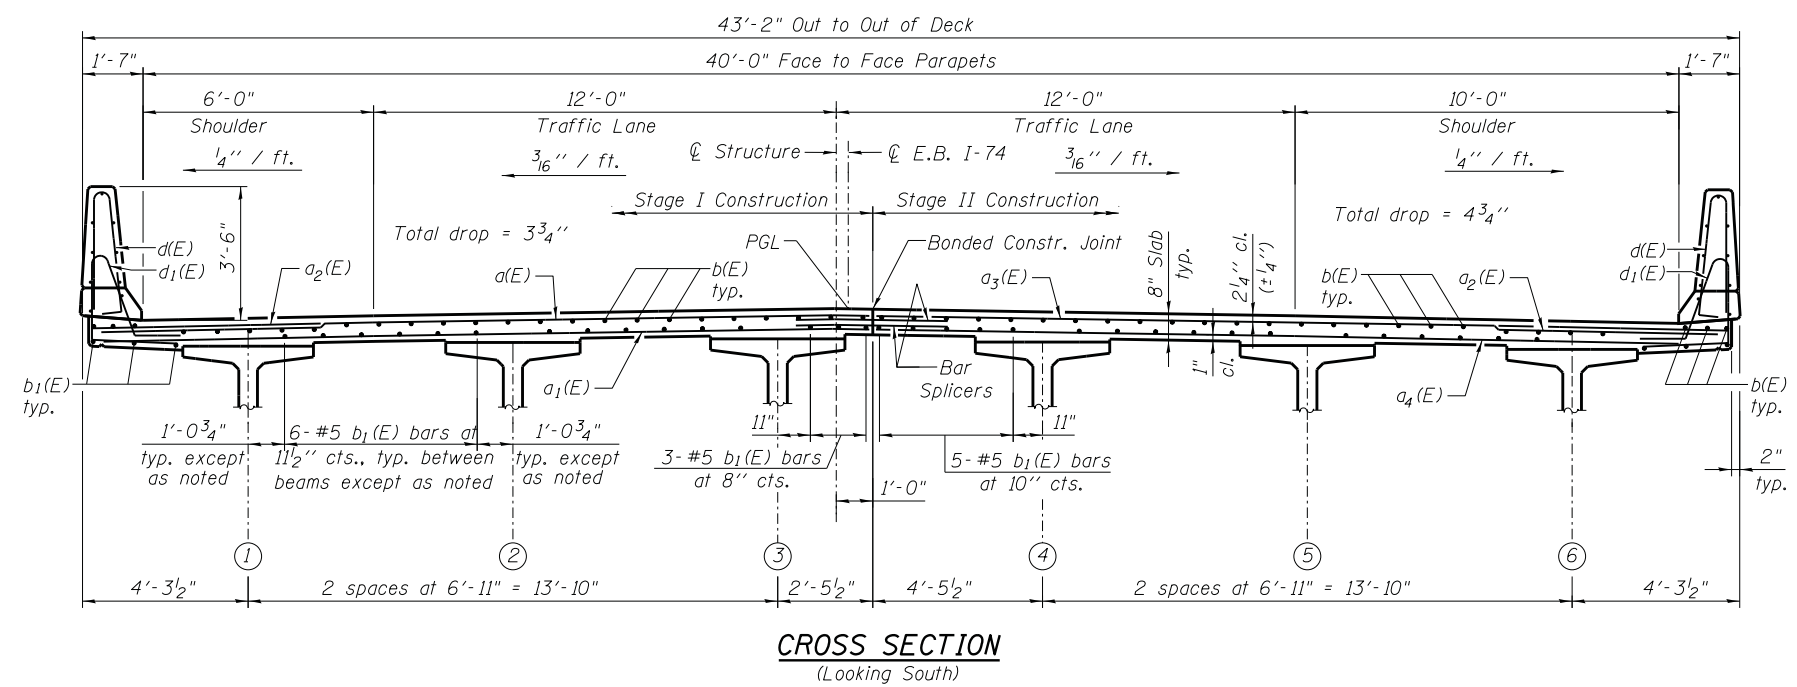

CROSS SECTION
(Looking South)

MINIMUM BAR LAP
#5 bar = 2'-7"

NOTES

1. For Parapet reinforcement, superstructure details and Bill of Material, see sheet S13 of S25.
2. For Section A-A and diaphragm details see sheet S14 of S25.
3. For Bar Splicer (E) details, see sheet S24 of S25.
4. Bars indicated thus 20 x 3-#5 etc. indicates 20 lines of bars with 3 lengths per line.
5. Cut longitudinal reinforcement to clear drainage scuppers.
6. For drainage scupper locations see sheet S1.

FILE NAME = ... \0480090-68084-012-Super.dgn	DESIGNED EV DRAWN JCP	REVISED - REVISED - REVISED - REVISED -	 600 WEST FULTON STREET CHICAGO, ILLINOIS 60661-1259 TEL. 312.454.9100 FAX 312.454.1217 WEB www.sepstein.com	STATE OF ILLINOIS DEPARTMENT OF TRANSPORTATION	SUPERSTRUCTURE PLAN AND CROSS SECTION STRUCTURE NO. 048-0090	F.A.I. RTE. 74	SECTION 48-[125B]BR, BR-11	COUNTY KNOX	TOTAL SHEETS 131	SHEET NO. 33
PLOT TIME = 4:31:20 PM	CHECKED PC DATE 05 03 2013					CONTRACT NO. 68B85			ILLINOIS FED. AID PROJECT	
PLOT DATE = 7/30/2014			SHEET NO. S12 OF S25 SHEETS							