

EAST EDGE OF SHOULDER

Location	Station	Offset	Theoretical Grade Elevations
N. End of N. Appr. Slab	416+45.06	21.16	755.42
A1	416+55.06	21.21	755.37
A2	416+65.06	21.93	755.32
S. End of N. Appr. Slab	416+75.06	21.97	755.29

EAST EDGE OF PAVEMENT

Location	Station	Offset	Theoretical Grade Elevations
N. End of N. Appr. Slab	416+42.38	11.81	755.63
A1	416+52.38	11.87	755.58
A2	416+62.38	11.92	755.54
S. End of N. Appr. Slab	416+72.38	11.96	755.51

STAGE CONSTRUCTION LINE

Location	Station	Offset	Theoretical Grade Elevations
N. End of N. Appr. Slab	416+39.43	0.85	755.82
A1	416+49.43	0.90	755.77
A2	416+59.43	0.94	755.72
S. End of N. Appr. Slab	416+69.43	0.95	755.69

WB F.A.I. Rte. 74 & P.G.L.


Location	Station	Offset	Theoretical Grade Elevations
N. End of N. Appr. Slab	416+39.18	0.00	755.83
A1	416+49.18	0.00	755.78
A2	416+59.18	0.00	755.73
S. End of N. Appr. Slab	416+69.18	0.00	755.70

WEST EDGE OF PAVEMENT

Location	Station	Offset	Theoretical Grade Elevations
N. End of N. Appr. Slab	416+35.94	-12.23	755.66
A1	416+45.94	-12.17	755.61
A2	416+55.94	-12.12	755.57
S. End of N. Appr. Slab	416+65.94	-12.07	755.53

WEST EDGE OF SHOULDER

Location	Station	Offset	Theoretical Grade Elevations
N. End of N. Appr. Slab	416+34.46	-17.58	755.56
A1	416+44.46	-17.51	755.51
A2	416+54.32	-18.12	755.45
S. End of N. Appr. Slab	416+64.32	-18.07	755.41

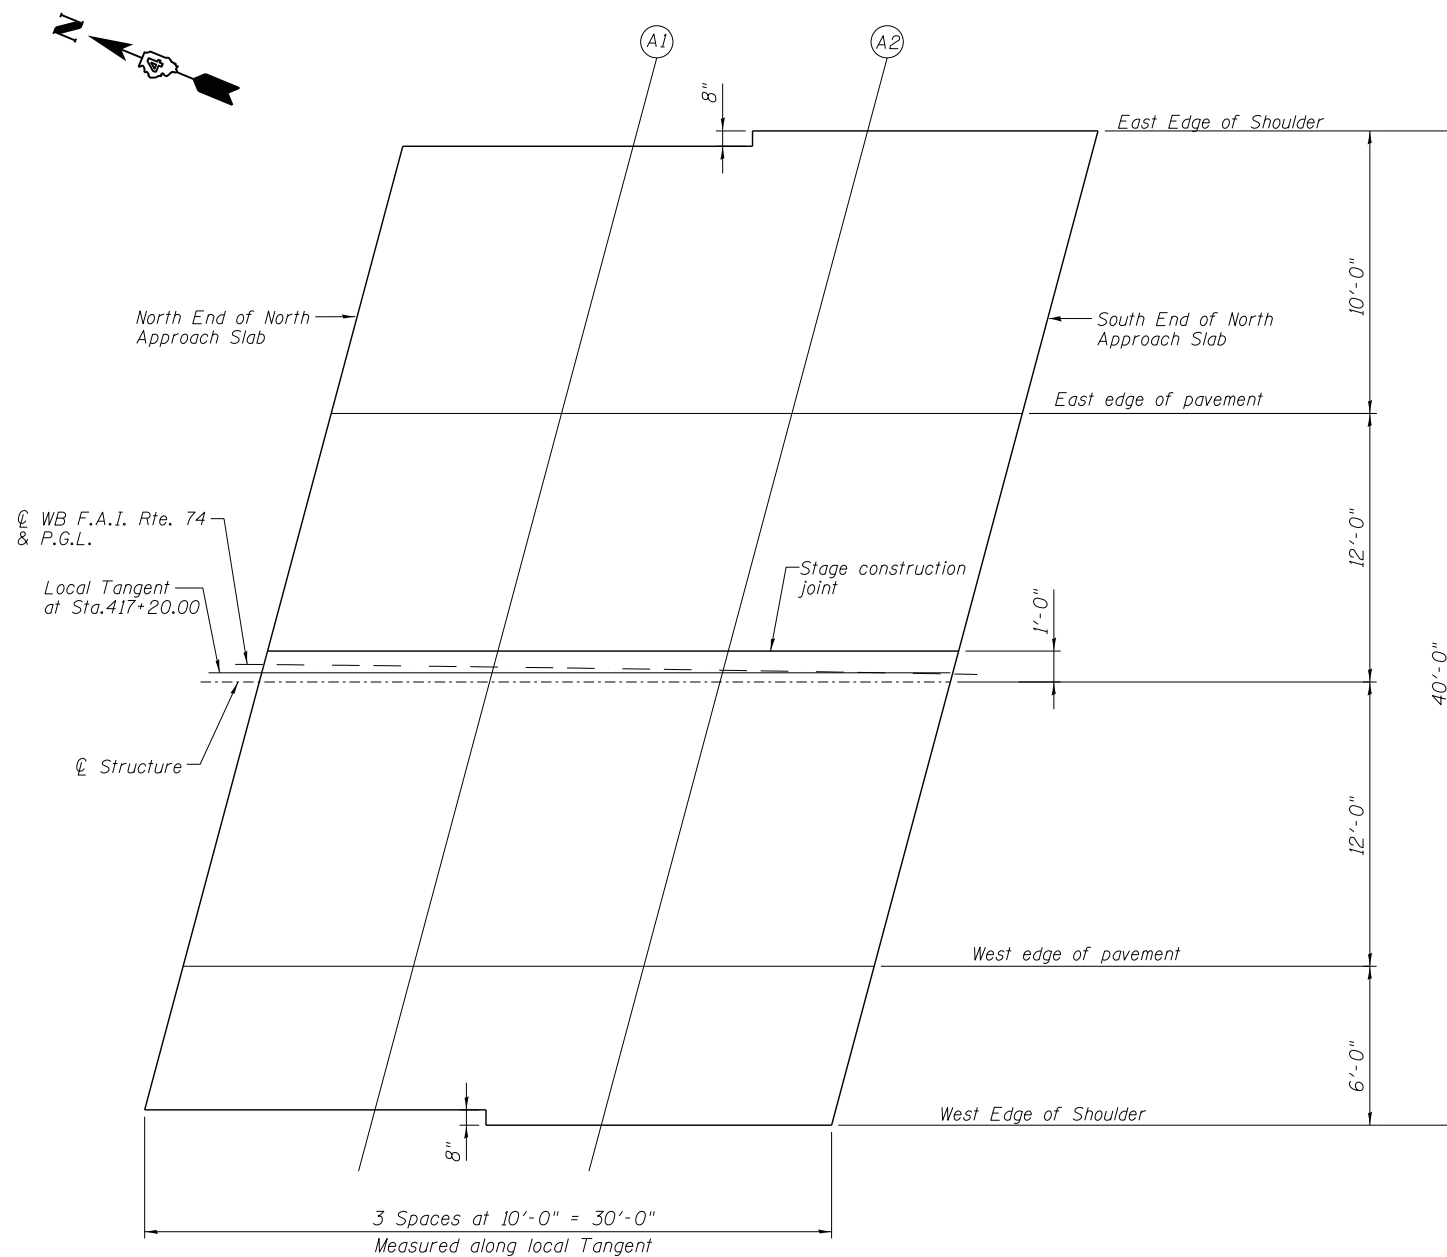

PLAN