

EAST EDGE OF SHOULDER

Location	Station	Offset	Theoretical Grade Elevations
N. End of S. Appr. Slab	417+76.69	21.92	755.39
A3	417+86.69	21.87	755.44
A4	417+96.69	21.15	755.50
S. End of S. Appr. Slab	418+06.69	21.08	755.56

EAST EDGE OF PAVEMENT

Location	Station	Offset	Theoretical Grade Elevations
N. End of S. Appr. Slab	417+74.01	11.93	755.58
A3	417+84.01	11.89	755.63
A4	417+94.01	11.83	755.68
S. End of S. Appr. Slab	418+04.01	11.76	755.74

STAGE CONSTRUCTION JOINT

Location	Station	Offset	Theoretical Grade Elevations
N. End of S. Appr. Slab	417+71.07	0.95	755.74
A3	417+81.07	0.90	755.79
A4	417+91.07	0.85	755.84
S. End of S. Appr. Slab	418+01.07	0.78	755.89

☉ ROADWAY, PROFILE GRADE LINE


Location	Station	Offset	Theoretical Grade Elevations
N. End of S. Appr. Slab	417+70.81	0.00	755.75
A3	417+80.81	0.00	755.80
A4	417+90.81	0.00	755.85
S. End of S. Appr. Slab	418+00.81	0.00	755.90

WEST EDGE OF PAVEMENT

Location	Station	Offset	Theoretical Grade Elevations
N. End of S. Appr. Slab	417+67.59	-12.04	755.56
A3	417+77.59	-12.08	755.60
A4	417+87.59	-12.13	755.65
S. End of S. Appr. Slab	417+97.59	-12.19	755.70

WEST EDGE OF SHOULDER

Location	Station	Offset	Theoretical Grade Elevations
N. End of S. Appr. Slab	417+65.98	-18.03	755.42
A3	417+75.98	-18.08	755.47
A4	417+85.98	-17.46	755.52
S. End of S. Appr. Slab	417+95.98	-17.52	755.57

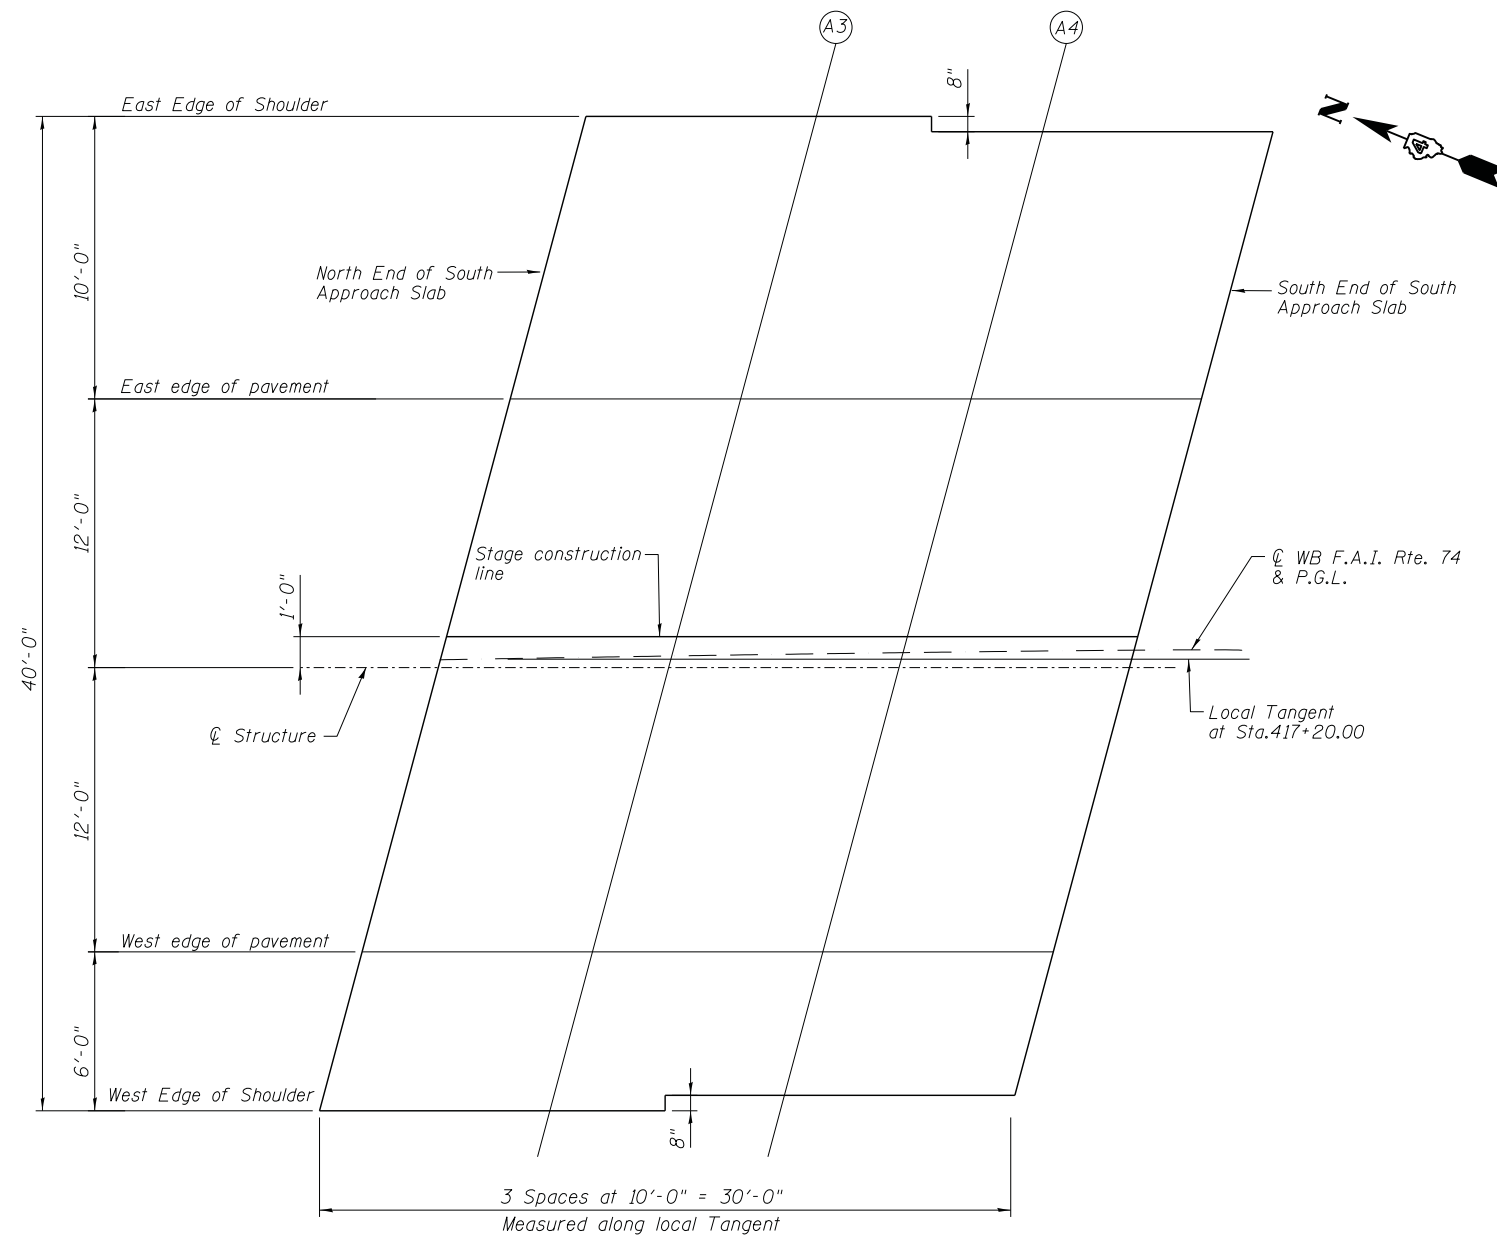

PLAN