


DATE	
BY	
SURVEYED	
PLOTTED	
TEMPLATE	
AREAS	
CHECKED	
FINAL SURVEY	
NOTE BOOK	
NO.	

DATE	
BY	
SURVEYED	
PLOTTED	
TEMPLATE	
AREAS	
CHECKED	
ORIGINAL SURVEY	
NOTE BOOK	
NO.	

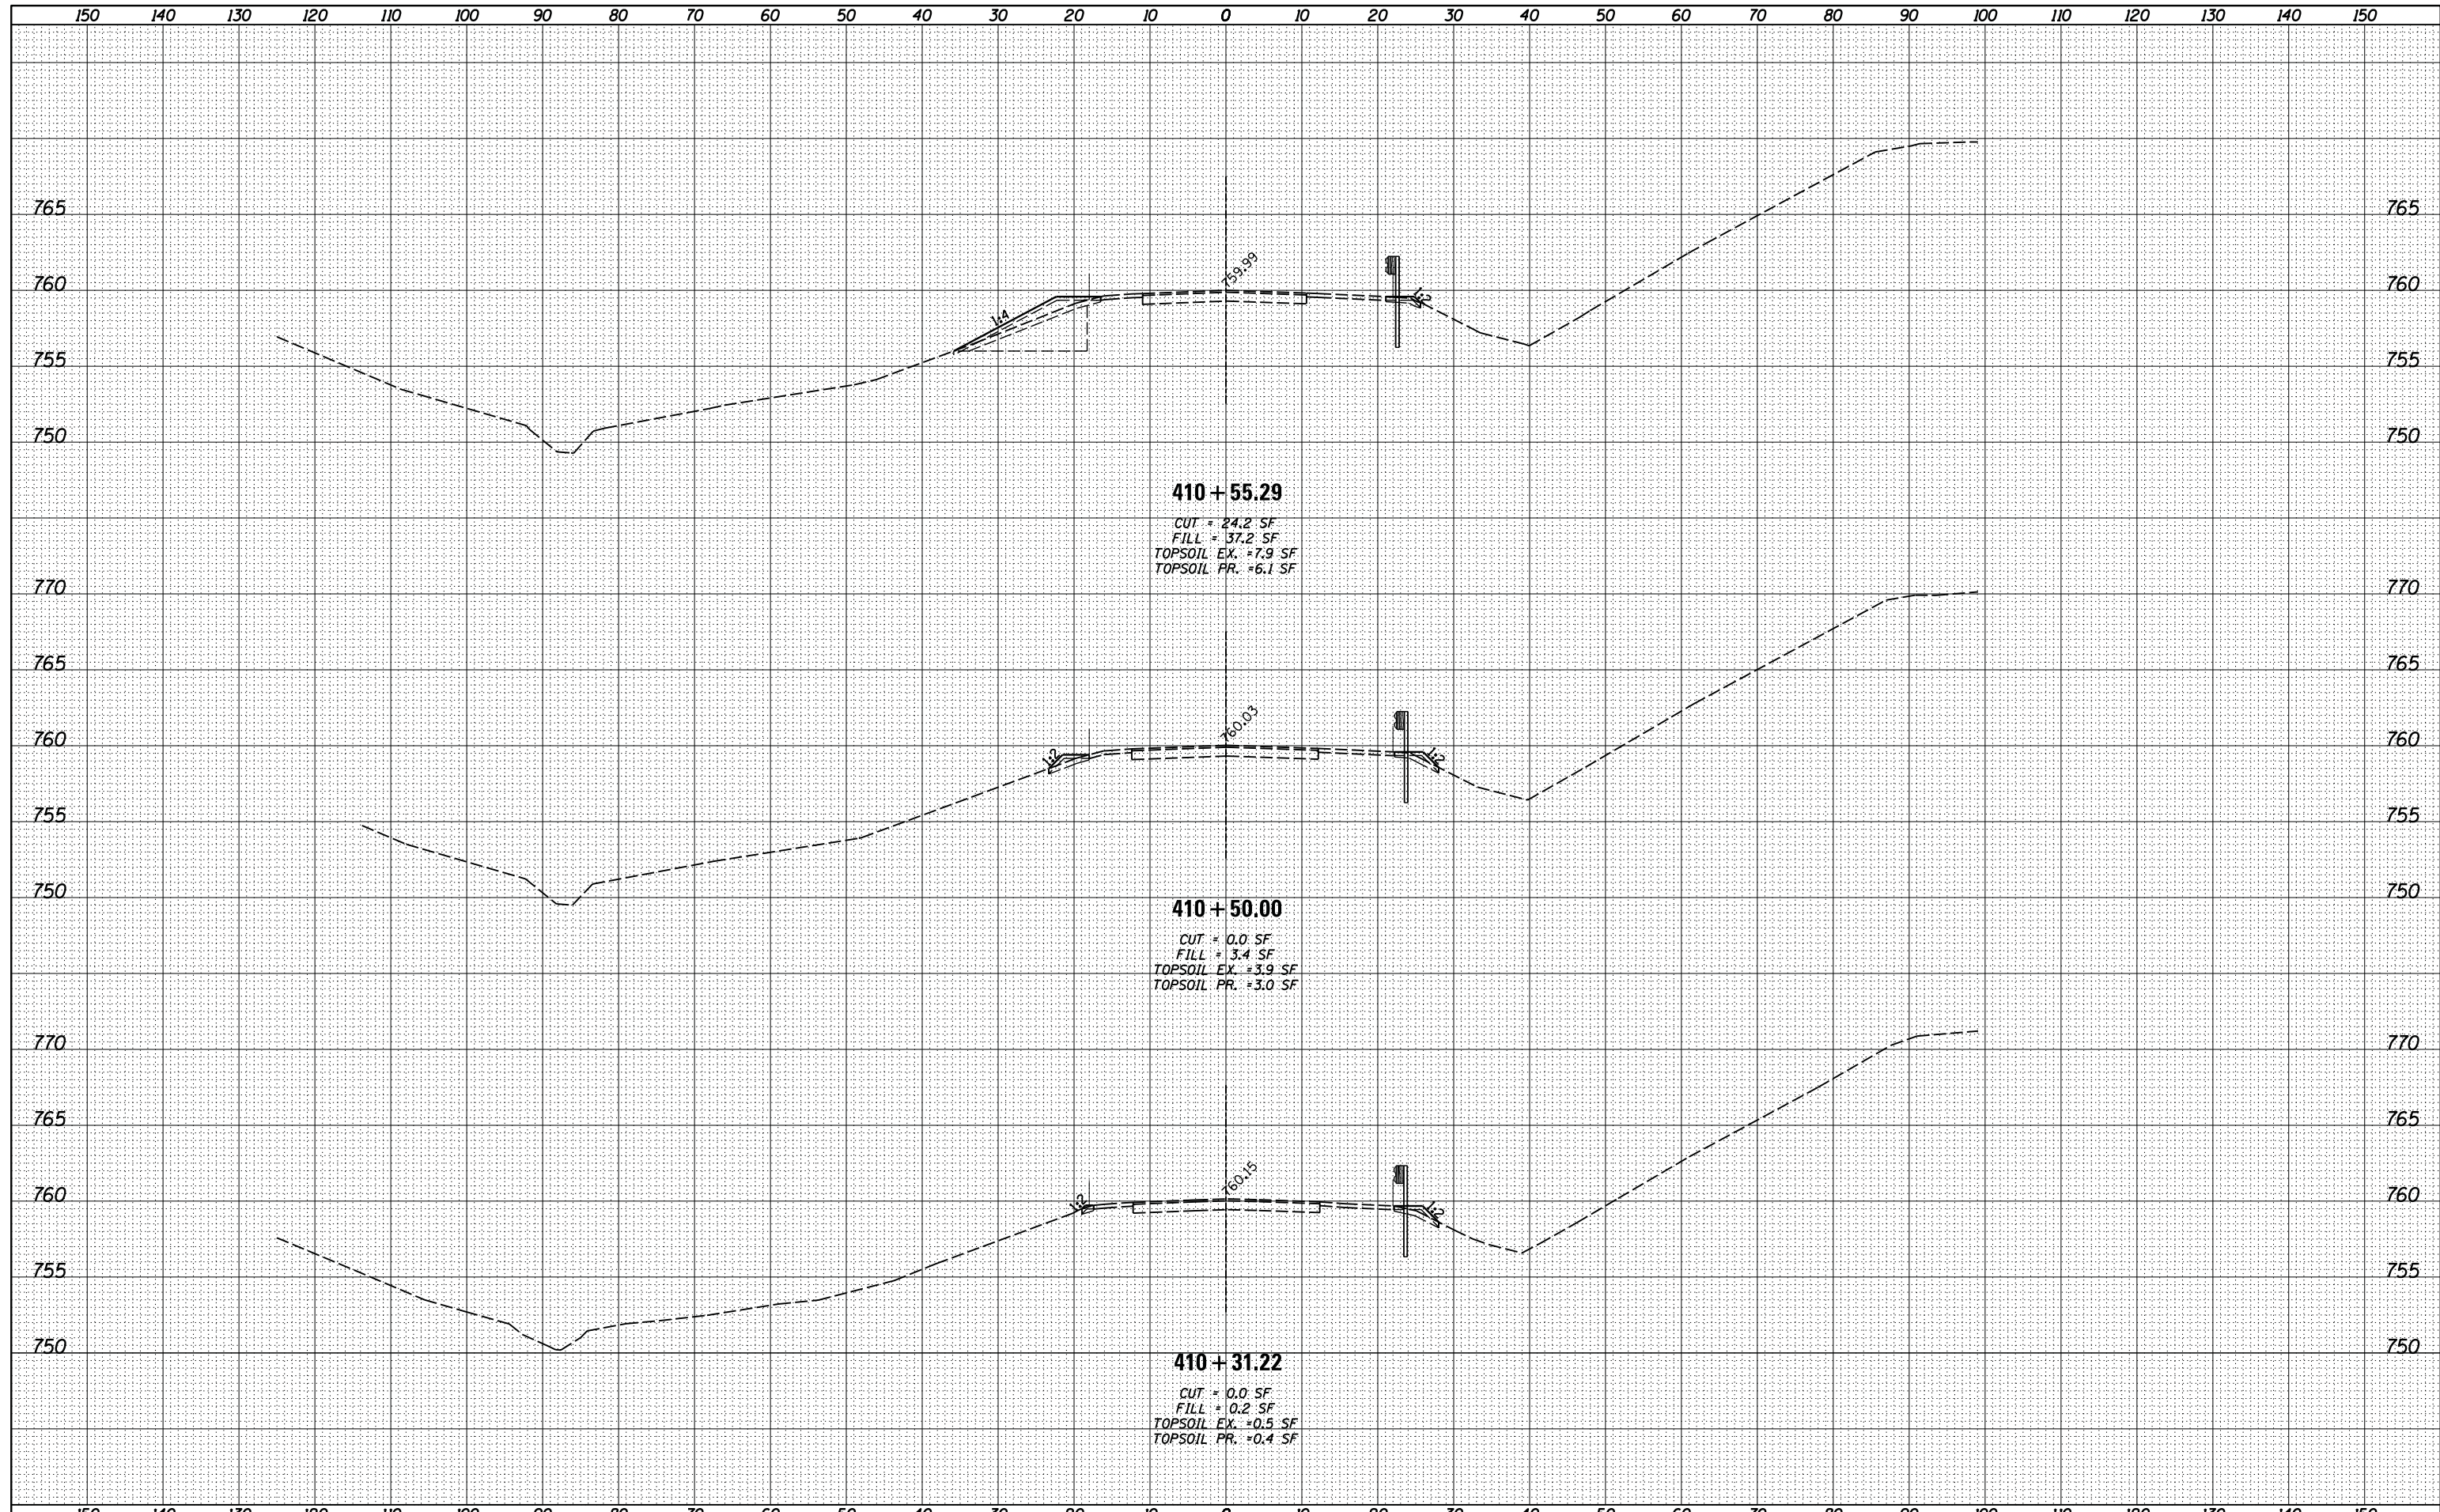

410 + 55.29
 CUT = 24.2 SF
 FILL = 37.2 SF
 TOPSOIL EX. = 7.9 SF
 TOPSOIL PR. = 6.1 SF

410 + 50.00
 CUT = 0.0 SF
 FILL = 3.4 SF
 TOPSOIL EX. = 3.9 SF
 TOPSOIL PR. = 3.0 SF

410 + 31.22
 CUT = 0.0 SF
 FILL = 0.2 SF
 TOPSOIL EX. = 0.5 SF
 TOPSOIL PR. = 0.4 SF

FILE NAME =	USER NAME = *USERS*	DESIGNED - JCP	REVISED -	STATE OF ILLINOIS DEPARTMENT OF TRANSPORTATION	I-74 EASTBOUND CROSS SECTIONS			F.A.I. RTÉ.	SECTION	COUNTY	TOTAL SHEETS	SHEET NO.
FILEL		DRAWN - TLM	REVISED -		74	48-[125B]BR, BR-1J	KNOX	131	80			
PLOT SCALE = *SCALE*		CHECKED - GAO	REVISED -		CONTRACT NO. 68B85							
MODELNAME	PLOT DATE = 7/30/2014	DATE - 02/22/2013	REVISED -		ILLINOIS FED. AID PROJECT							
				SCALE: N/A	SHEET 3	OF 17 SHEETS	STA. 410+31.22	TO STA. 410+55.29				