


DATE	
BY	
SURVEYED	
PLOTTED	
TEMPLATE	
AREAS	
CHECKED	
NO.	

DATE	
BY	
SURVEYED	
PLOTTED	
TEMPLATE	
AREAS	
CHECKED	
NO.	

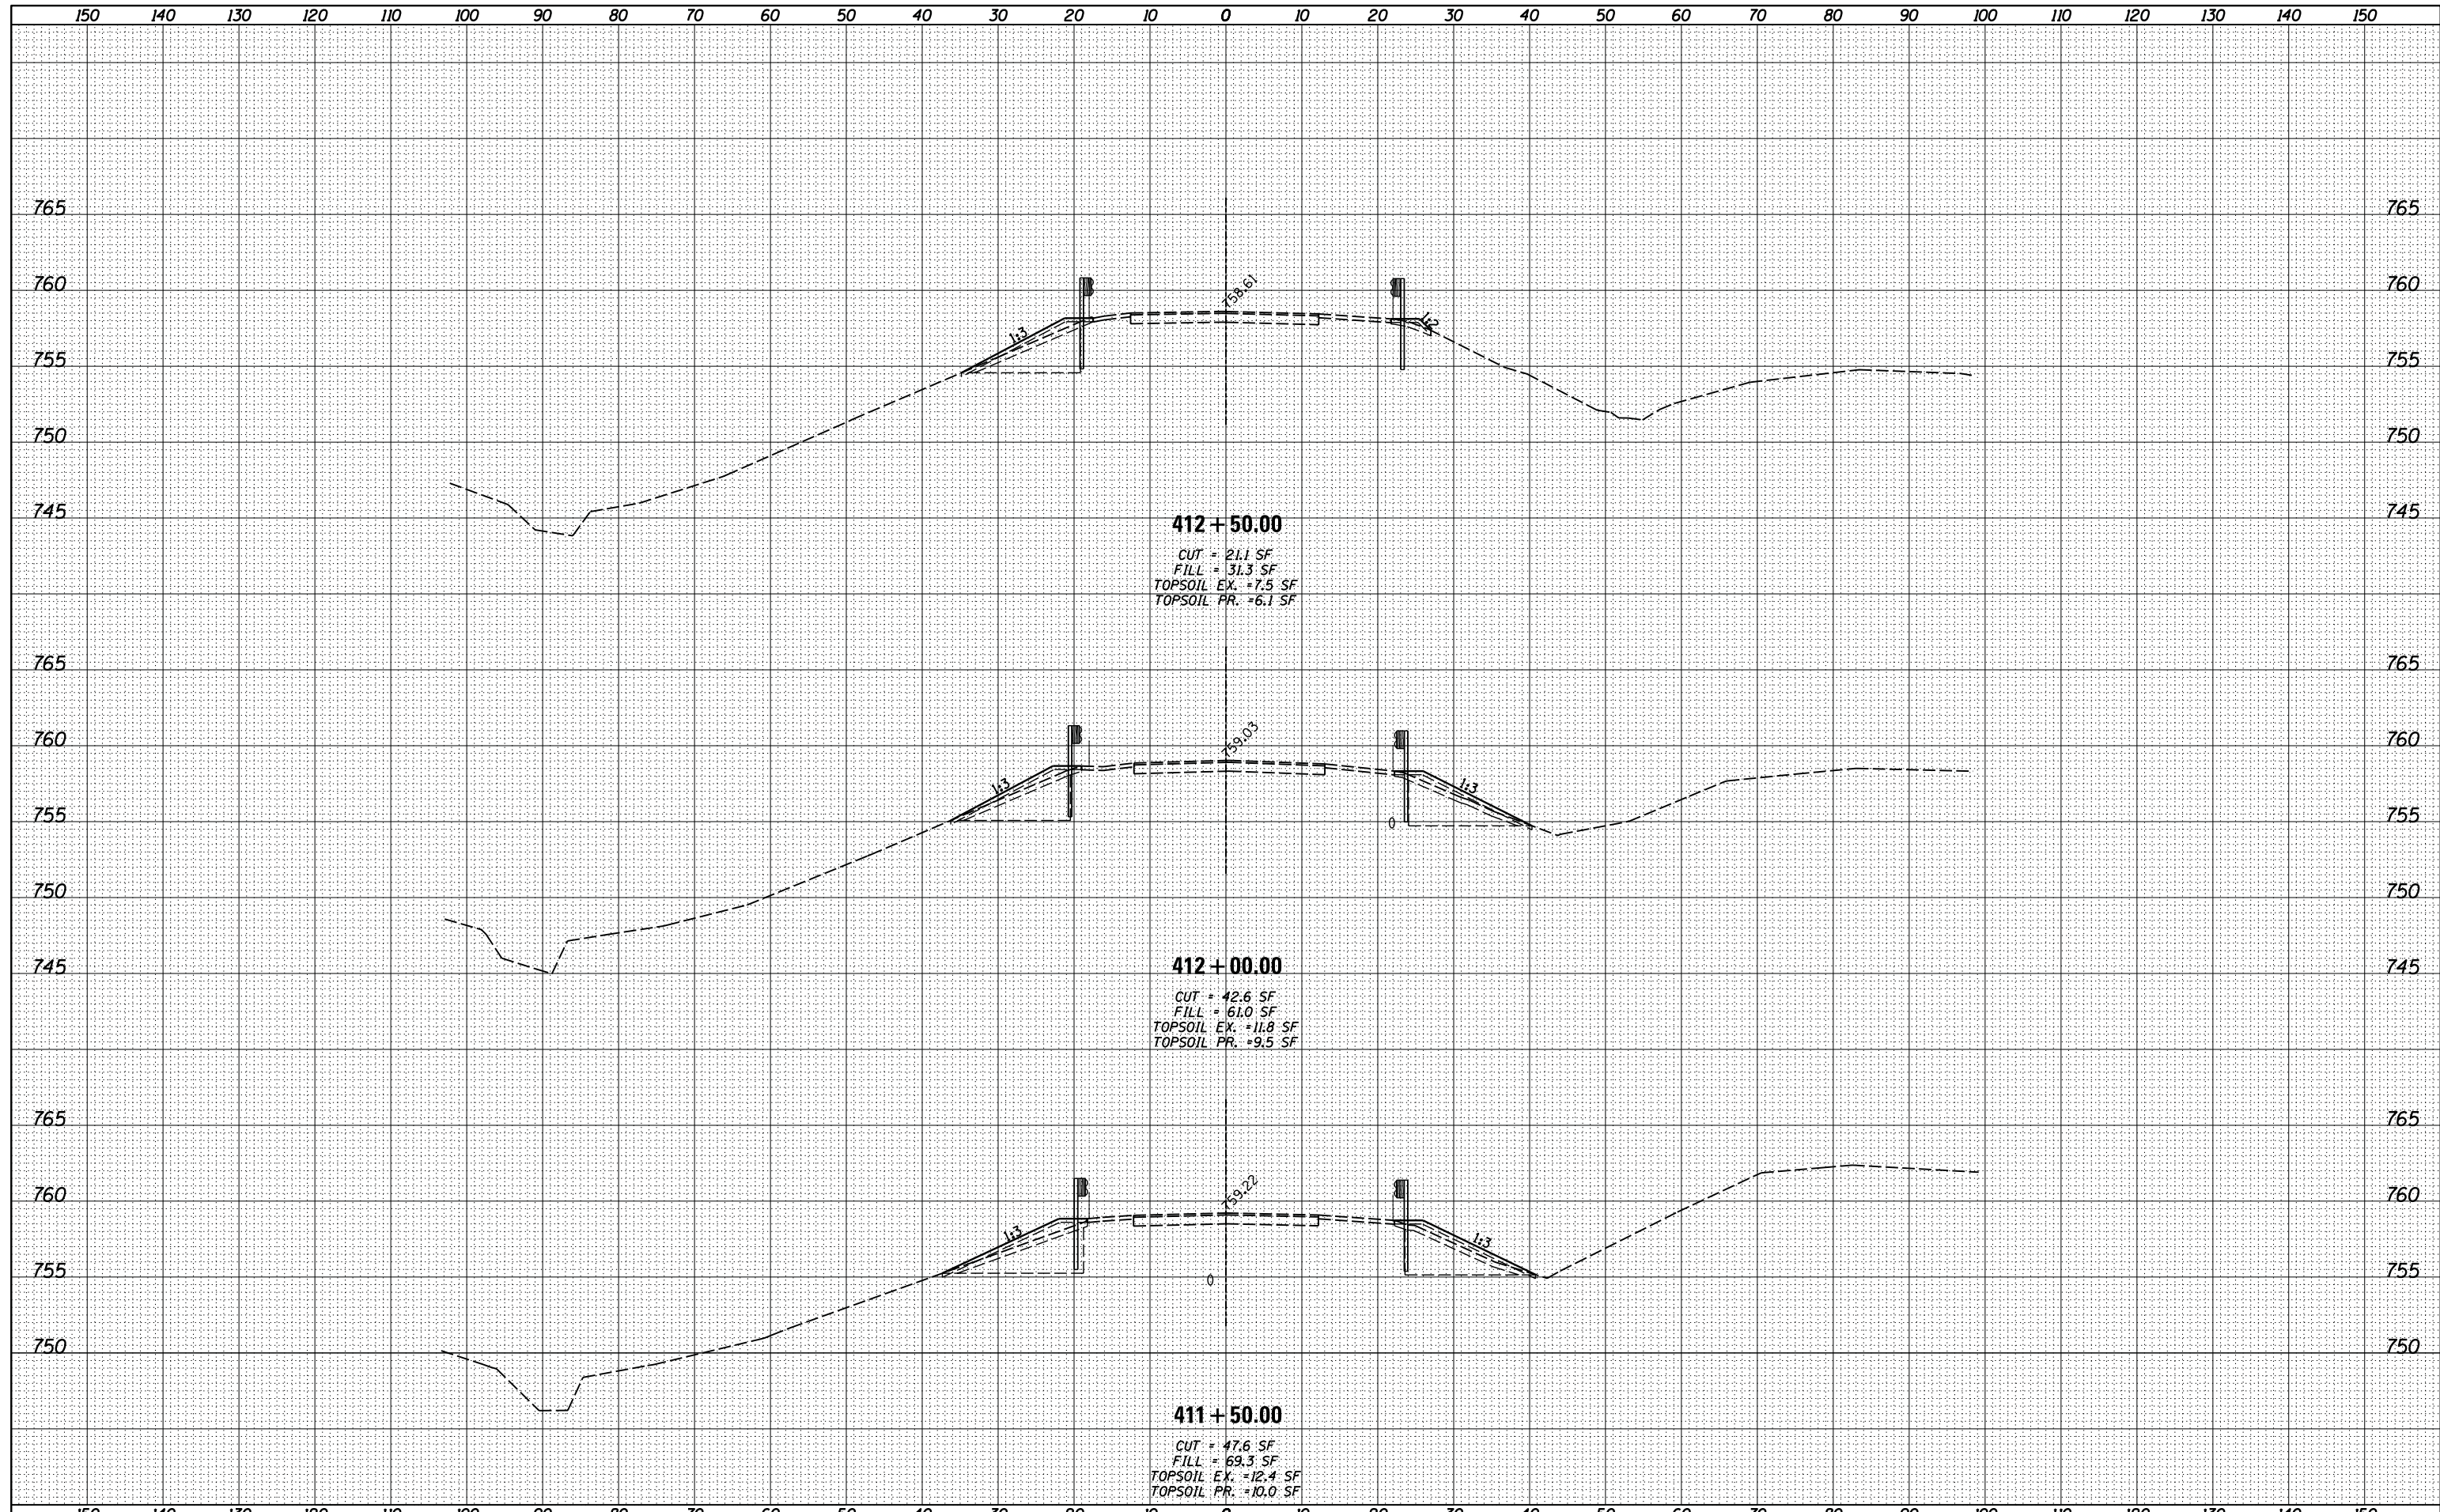

FILE NAME =	USER NAME = *USERS*	DESIGNED - JCP	REVISED -	STATE OF ILLINOIS DEPARTMENT OF TRANSPORTATION	I-74 EASTBOUND CROSS SECTIONS			F.A.I. RTE. 74	SECTION 48-[25B]BR, BR-1J	COUNTY KNOX	TOTAL SHEETS 131	SHEET NO. 82
FILEL	PLOT SCALE = *SCALE*	DRAWN - TLM	REVISED -		SCALE: N/A	SHEET 5	OF 17 SHEETS	STA. 411+50.00	TO STA. 412+50.00	CONTRACT NO. 68B85		
MODELNAME	PLOT DATE = 7/30/2014	CHECKED - GAO	REVISED -		ILLINOIS FED. AID PROJECT							
		DATE - 02/22/2013	REVISED -									