


DATE	
BY	
FINISHED SURVEY	
PLOTTED TEMPLATE	
NOTE BOOK	
AREAS CHECKED	
NO.	

DATE	
BY	
ORIGINAL SURVEY	
PLOTTED TEMPLATE	
NOTE BOOK	
AREAS CHECKED	
NO.	

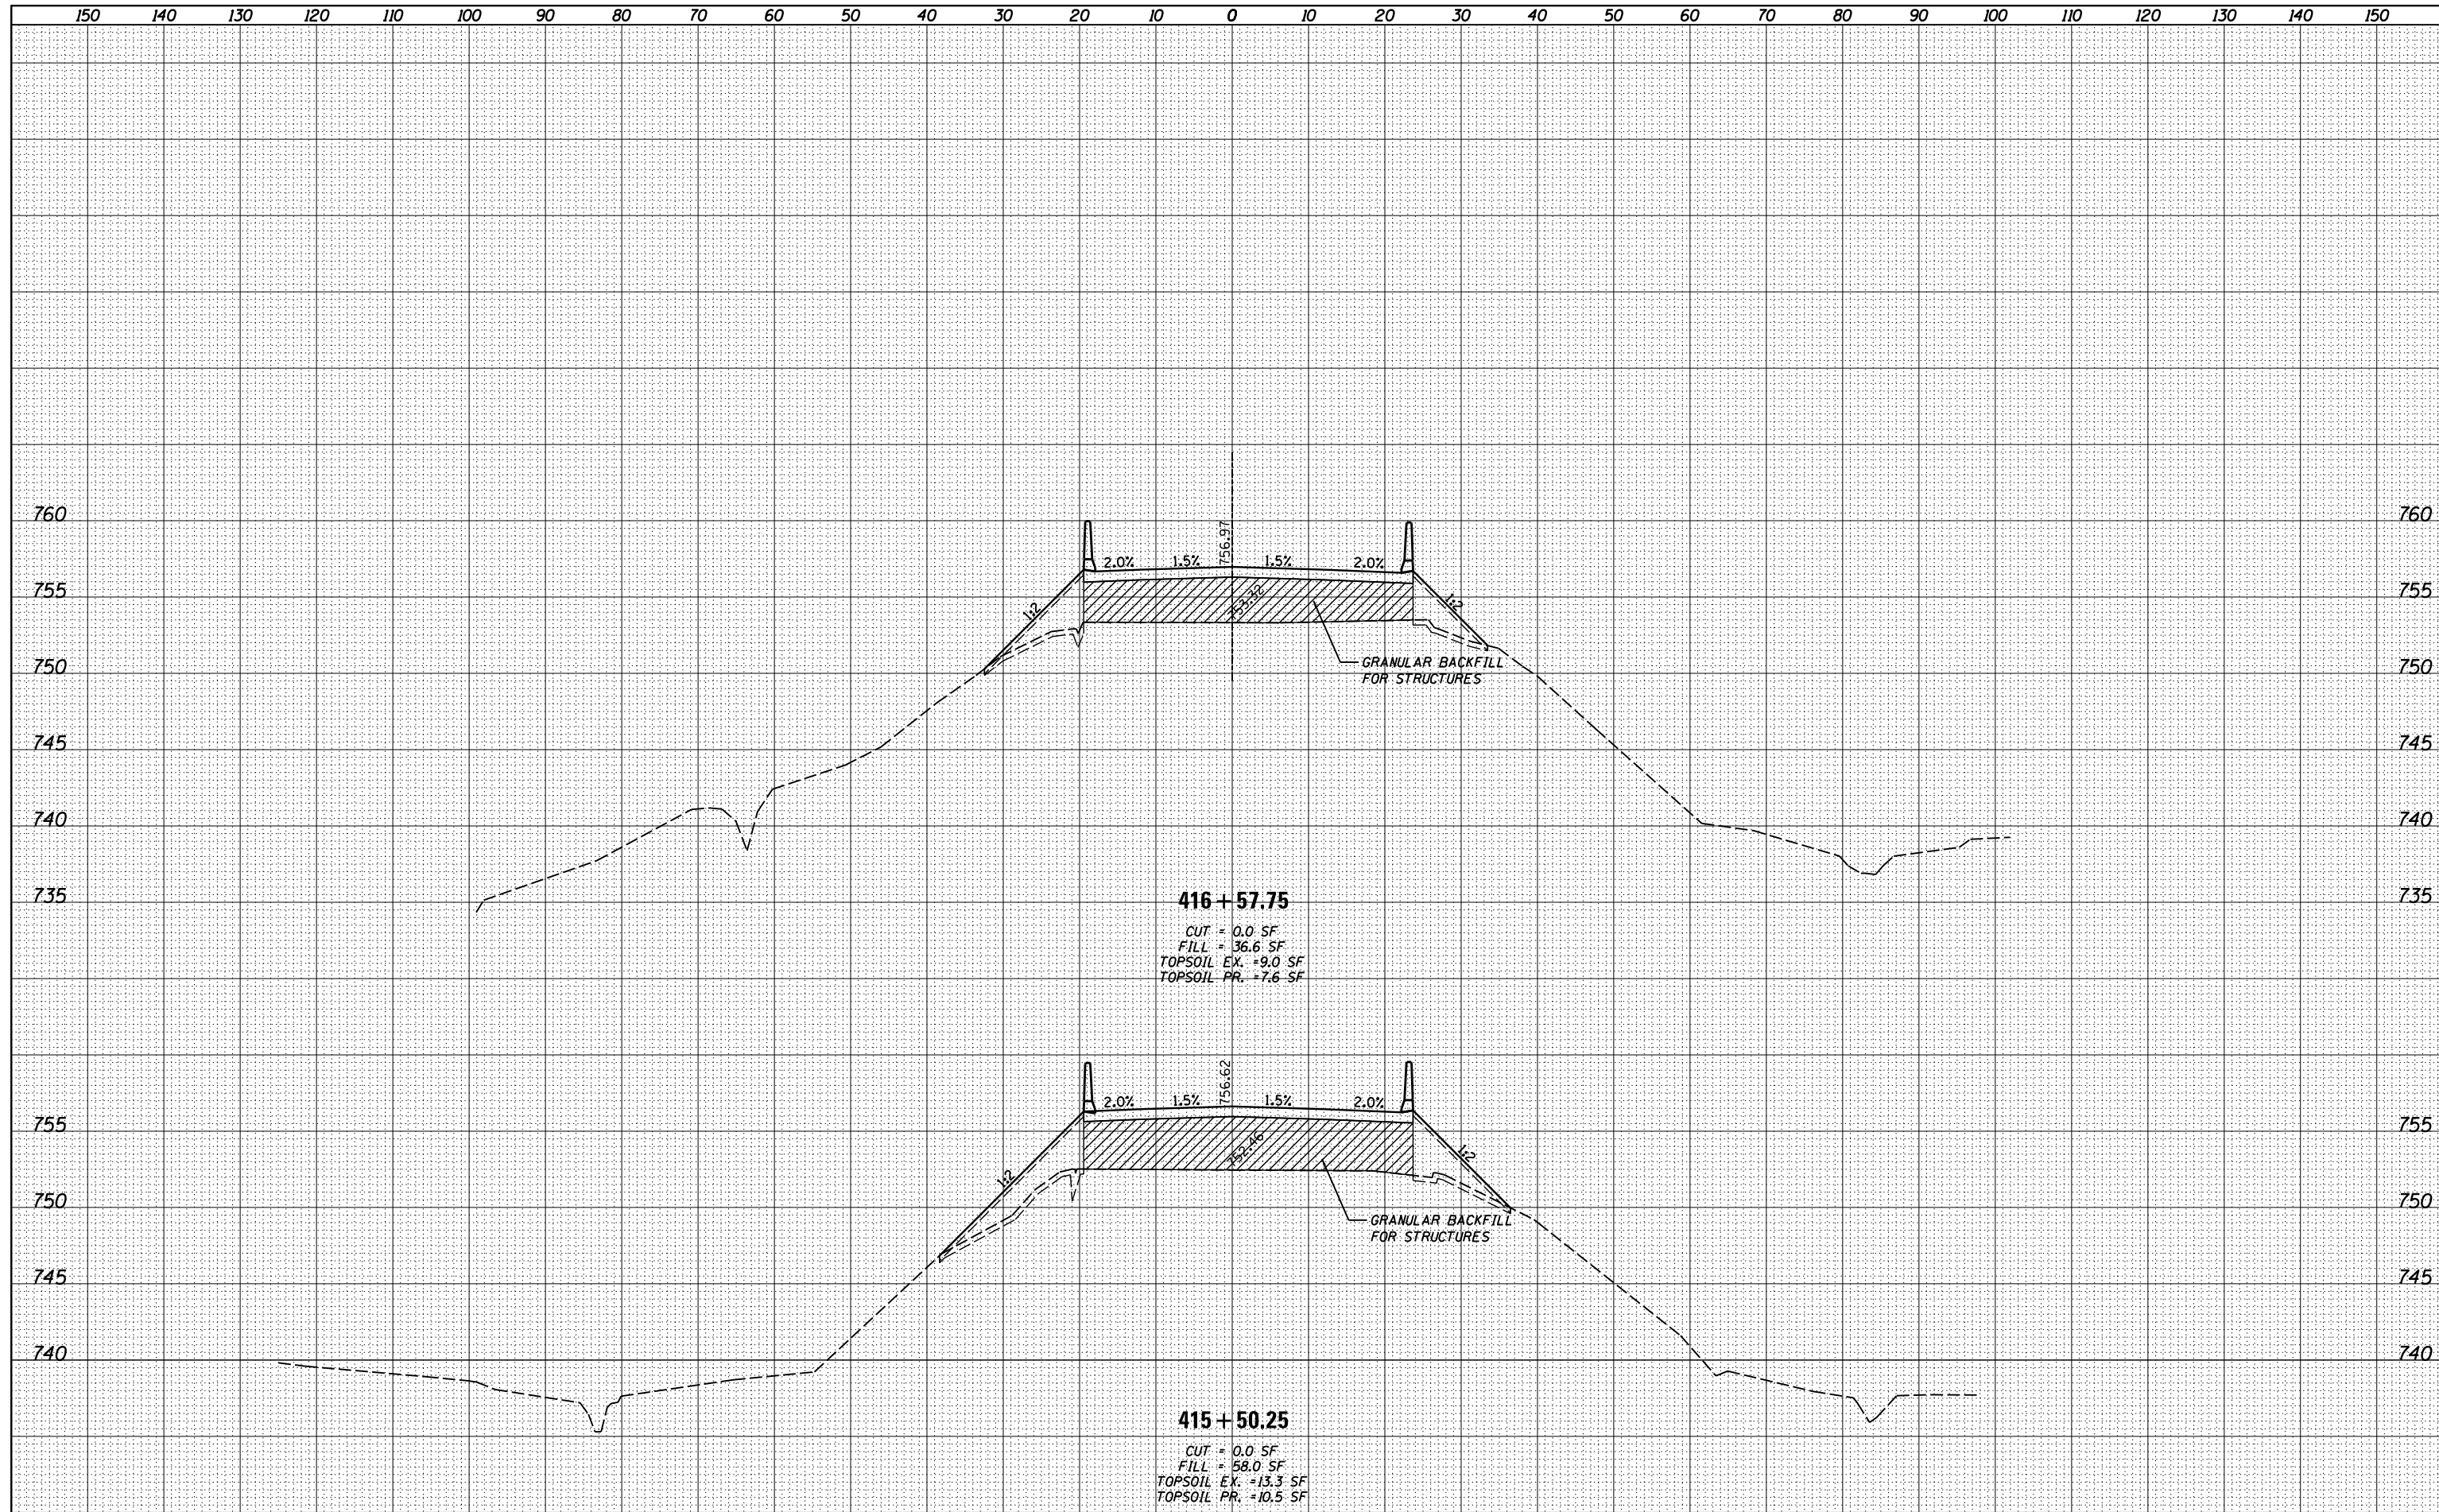

FILE NAME	USER NAME = *USERS*	DESIGNED - JCP	REVISSED -	STATE OF ILLINOIS DEPARTMENT OF TRANSPORTATION	I-74 EASTBOUND CROSS SECTIONS			F.A.I. RTE.	SECTION	COUNTY	TOTAL SHEETS	SHEET NO.
FILEL		DRAWN - TLM	REVISSED -					74	48-[25B]BR, BR-1J	KNOX	131	89
PLOT SCALE = *SCALE*		CHECKED - GAO	REVISSED -		SCALE: N/A SHEET 12 OF 17 SHEETS STA. 415+50.25 TO STA. 416+57.75			CONTRACT NO. 68B85				
MODELNAME	PLOT DATE = 7/30/2014	DATE - 02/22/2013	REVISSED -		ILLINOIS FED. AID PROJECT							