


DATE	
BY	
FINISHED SURVEY	
PLOTTED	
TEMPLATE	
NOTE BOOK	
AREAS CHECKED	
NO.	

DATE	
BY	
ORIGINAL SURVEY	
PLOTTED	
TEMPLATE	
NOTE BOOK	
AREAS CHECKED	
NO.	

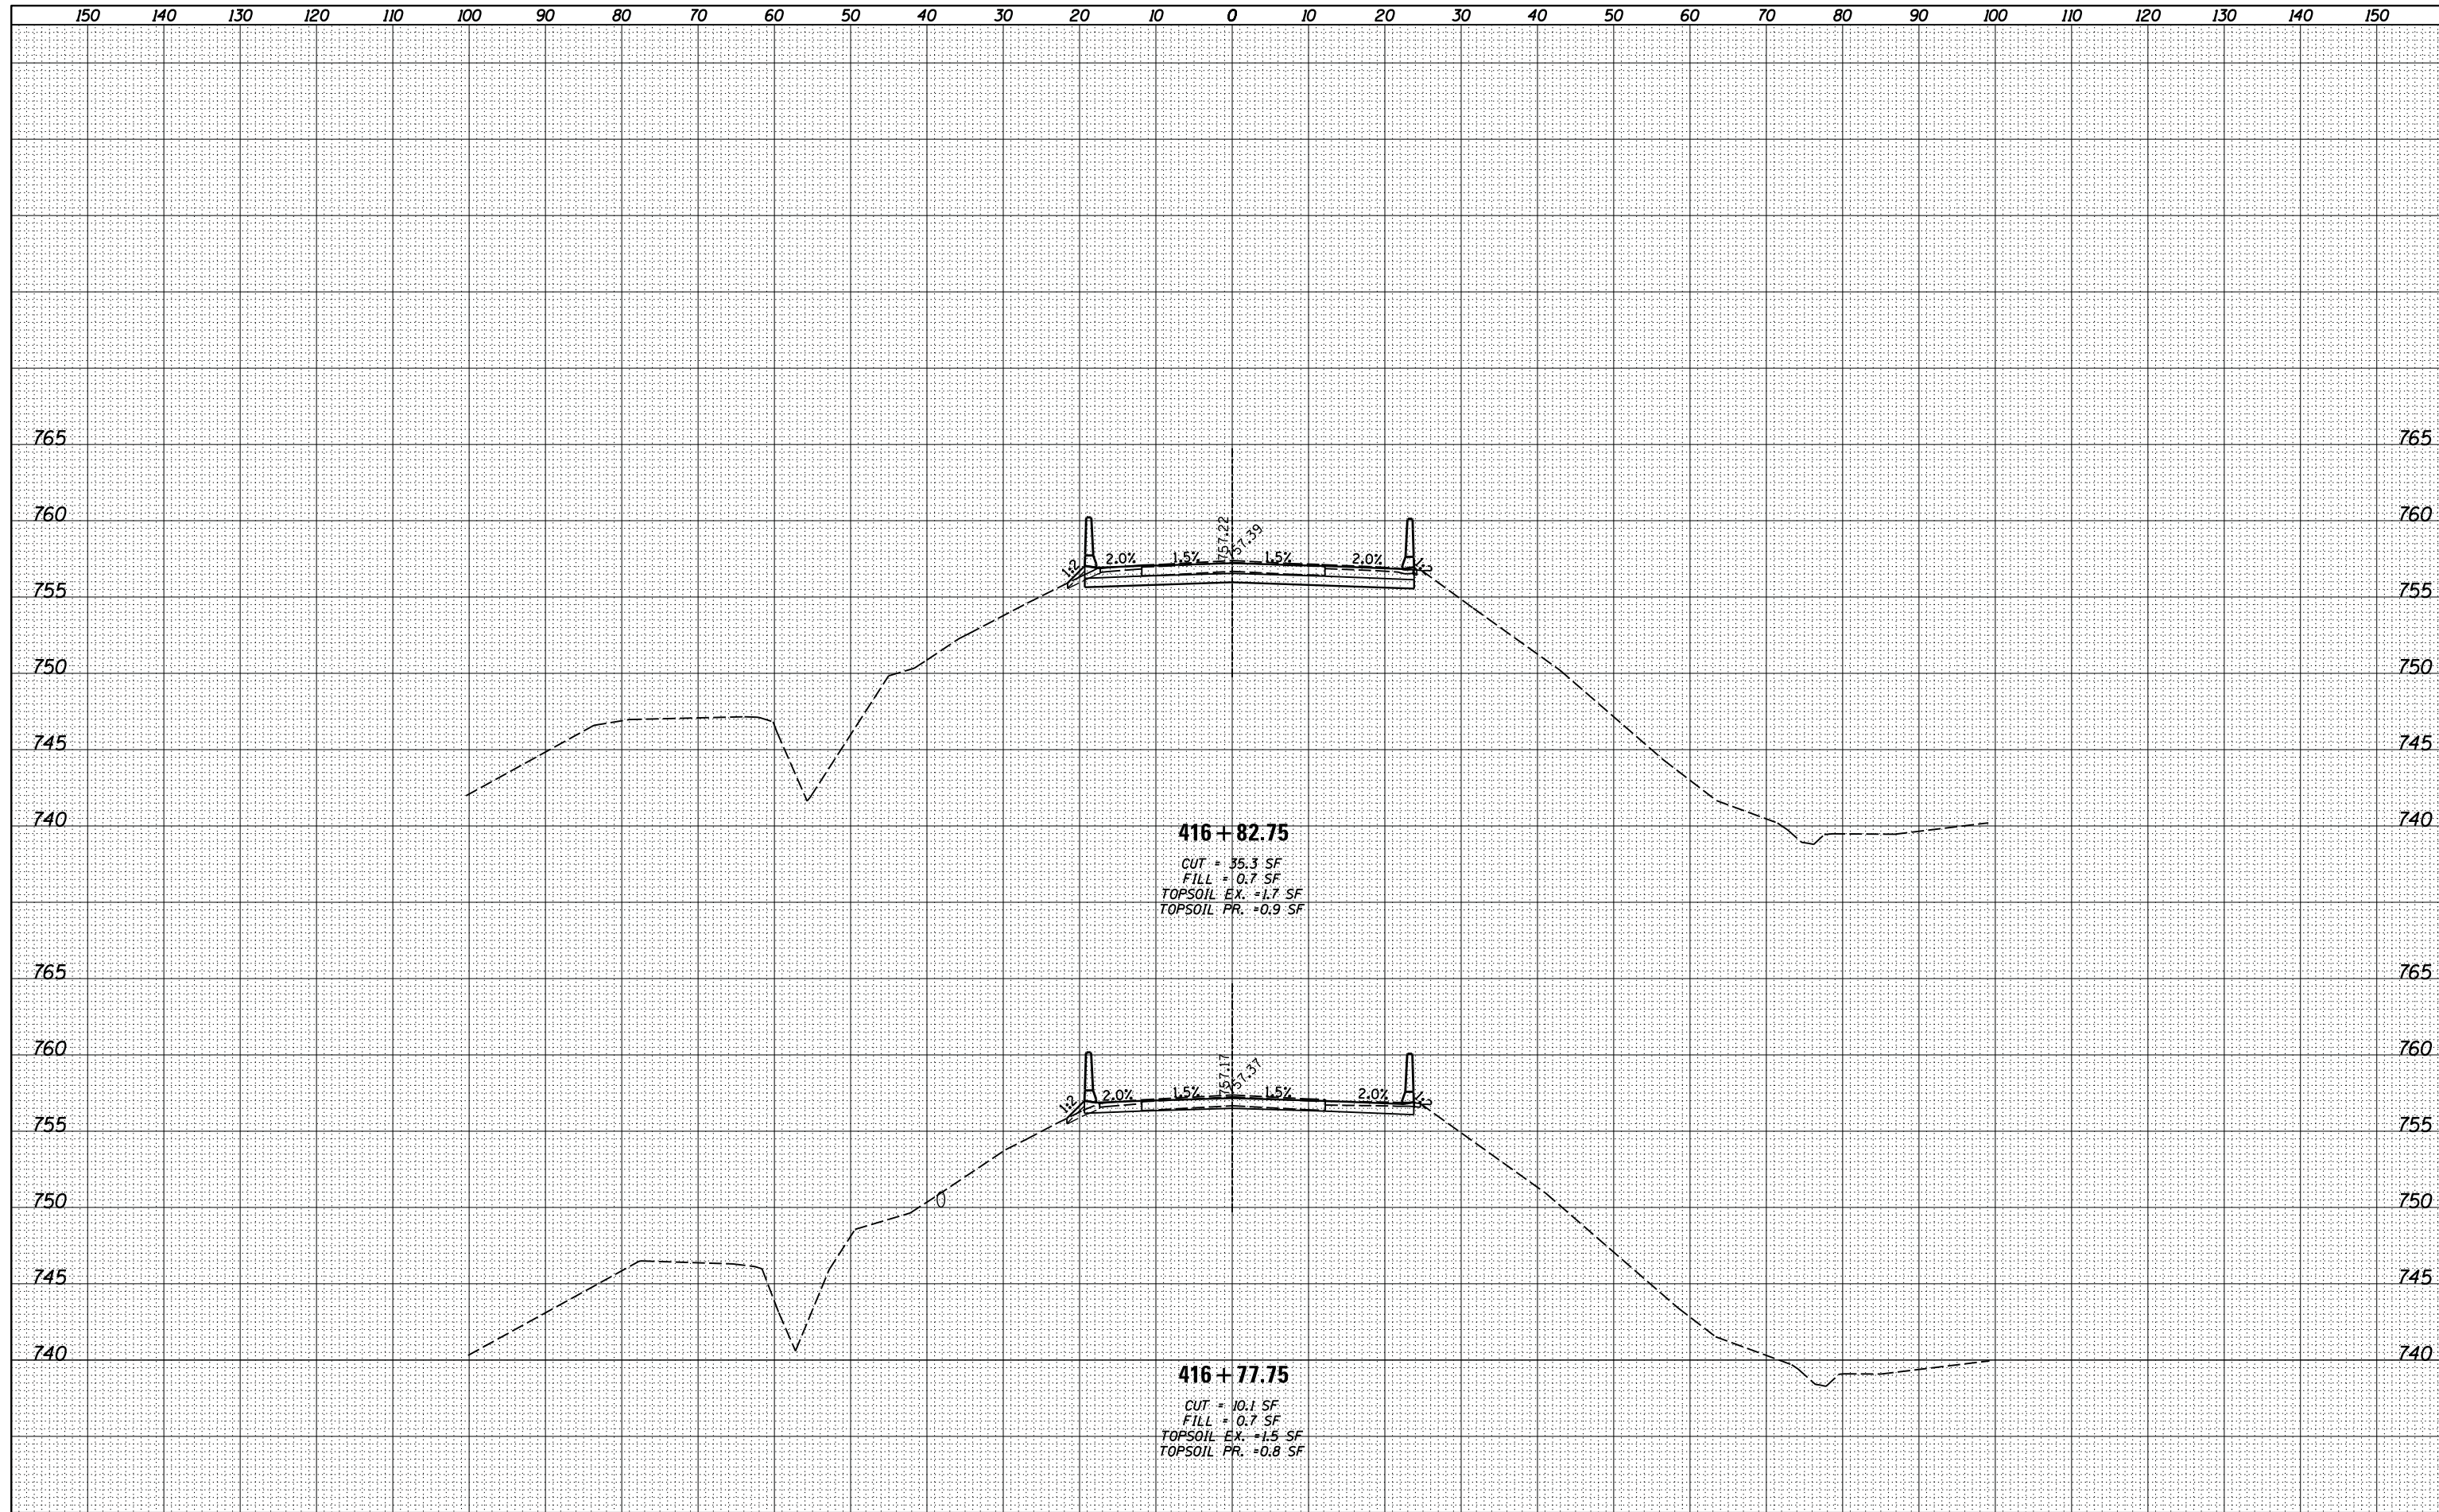

FILE NAME	USER NAME = *USERS*	DESIGNED - JCP	REVISED -	STATE OF ILLINOIS DEPARTMENT OF TRANSPORTATION	I-74 EASTBOUND CROSS SECTIONS			F.A.I. RTE.	SECTION	COUNTY	TOTAL SHEETS	SHEET NO.
FILEL		DRAWN - TLM	REVISED -					74	48-[25B]BR, BR-1J	KNOX	131	92
PLOT SCALE = *SCALE*		CHECKED - GAO	REVISED -		CONTRACT NO. 68B85							
MODELNAME	PLOT DATE = 7/30/2014	DATE - 02/22/2013	REVISED -		SCALE: N/A	SHEET 15 OF 17 SHEETS	STA. 416+77.75 TO STA. 416+82.75	ILLINOIS FED. AID PROJECT				