


DATE	
BY	
SURVEYED	
PLOTTED	
TEMPLATE	
AREAS	
CHECKED	
NO.	

DATE	
BY	
SURVEYED	
PLOTTED	
TEMPLATE	
AREAS	
CHECKED	
NO.	

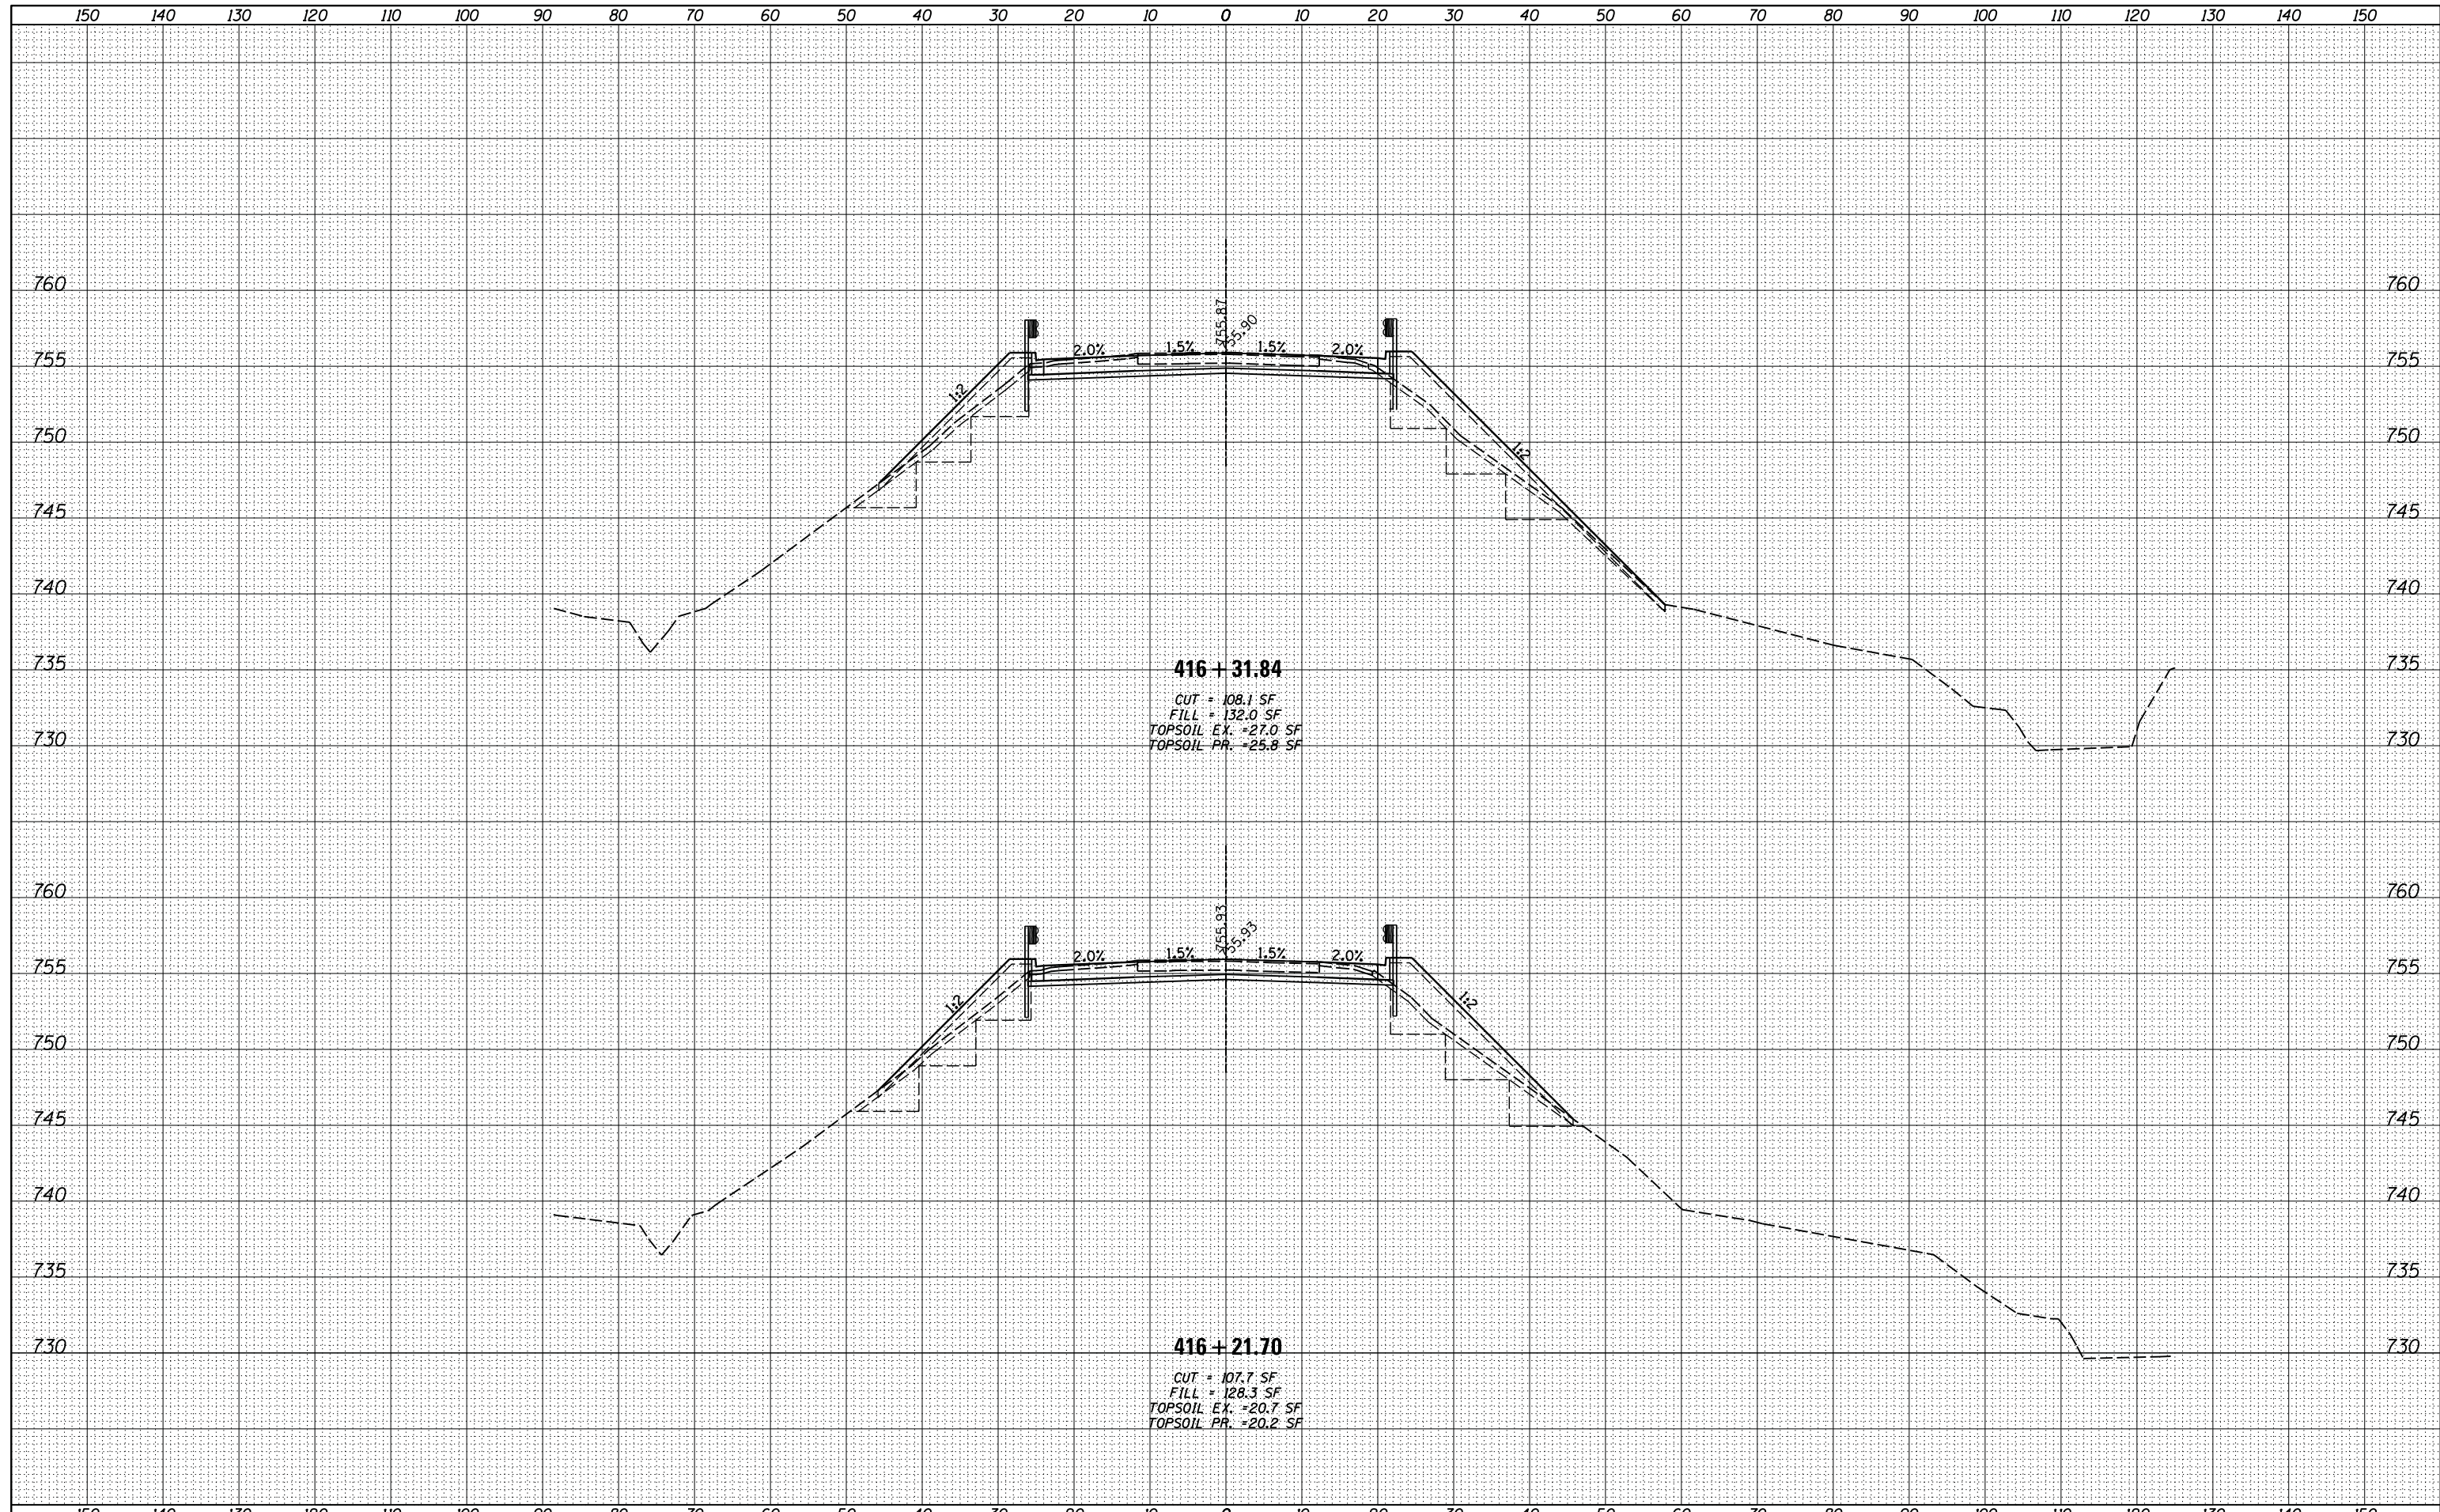

416 + 31.84
 CUT = 108.1 SF
 FILL = 132.0 SF
 TOPSOIL EX. = 27.0 SF
 TOPSOIL PR. = 25.8 SF

416 + 21.70
 CUT = 107.7 SF
 FILL = 128.3 SF
 TOPSOIL EX. = 20.7 SF
 TOPSOIL PR. = 20.2 SF

FILE NAME =	USER NAME = *USERS*	DESIGNED - JCP	REVISED -	STATE OF ILLINOIS DEPARTMENT OF TRANSPORTATION	I-74 WESTBOUND CROSS SECTIONS			F.A.I. RTÉ.	SECTION	COUNTY	TOTAL SHEETS	SHEET NO.	
FILEL		DRAWN - TLM	REVISED -					74	48-[25B]BR, BR-1J	KNOX	131	97	
PLOT SCALE = *SCALE*		CHECKED - GAO	REVISED -		SCALE: N/A			SHEET 3 OF 17 SHEETS			STA. 416+21.70 TO STA. 416+31.84	CONTRACT NO. 68B85	
MODELNAME	PLOT DATE = 7/30/2014	DATE - 02/22/2013	REVISED -		ILLINOIS FED. AID PROJECT								