


DATE	
BY	
SURVEYED	
PLOTTED	
TEMPLATE	
AREAS	
CHECKED	
FINAL SURVEY	
NOTE BOOK	
NO.	

DATE	
BY	
SURVEYED	
PLOTTED	
TEMPLATE	
AREAS	
CHECKED	
ORIGINAL SURVEY	
NOTE BOOK	
NO.	

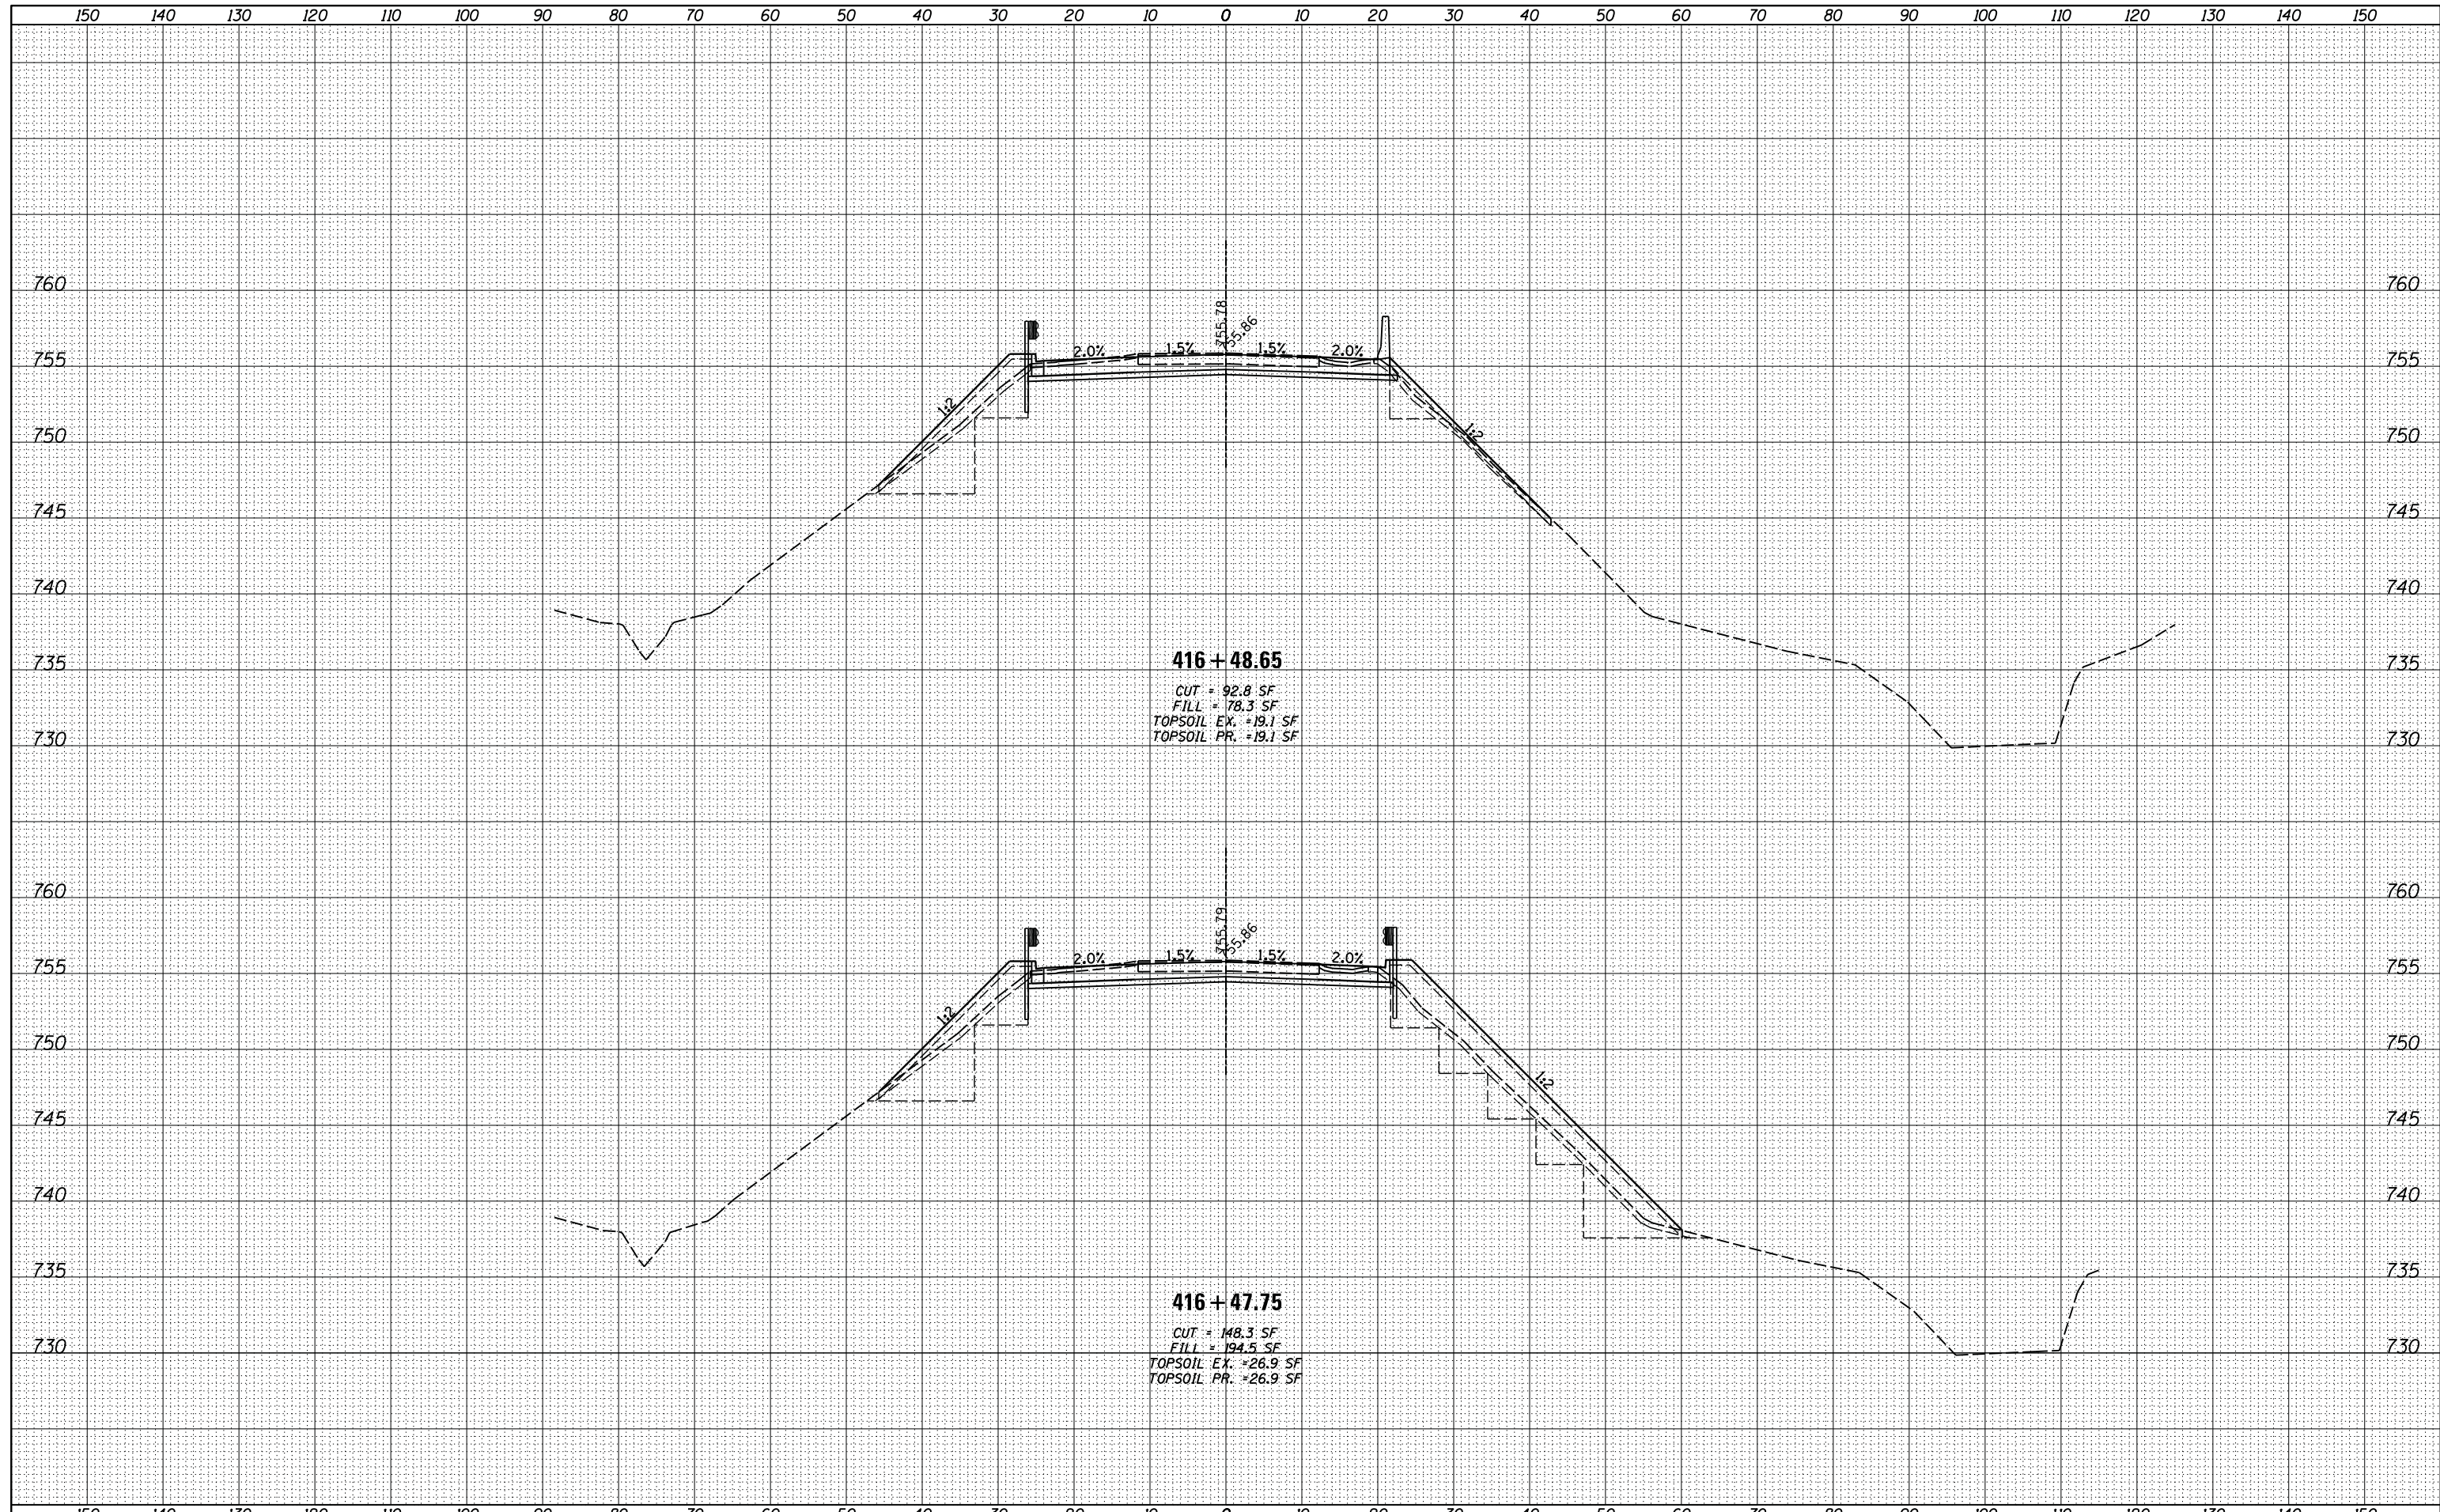

FILE NAME =	USER NAME = *USER*	DESIGNED - JCP	REVISED -	<b>STATE OF ILLINOIS</b> <b>DEPARTMENT OF TRANSPORTATION</b>	<b>I-74 WESTBOUND CROSS SECTIONS</b>		F.A.I. RTE. 74	SECTION 48-[125B]BR, BR-1J	COUNTY KNOX	TOTAL SHEETS 131	SHEET NO. 98	
*FILEL*		DRAWN - TLM	REVISED -		SCALE: N/A	SHEET 4 OF 17 SHEETS	STA. 416+47.75 TO STA. 416+48.65	CONTRACT NO. 68B85		ILLINOIS FED. AID PROJECT		
		CHECKED - GAO	REVISED -									
*MODELNAME*		DATE - 02/22/2013	REVISED -									