


DATE	
BY	
FINAL SURVEY	SURVEYED
NOTE BOOK	PLOTTED
NO.	TEMPLATE
	AREAS
	CHECKED

DATE	
BY	
ORIGINAL SURVEY	SURVEYED
NOTE BOOK	PLOTTED
NO.	TEMPLATE
	AREAS
	CHECKED

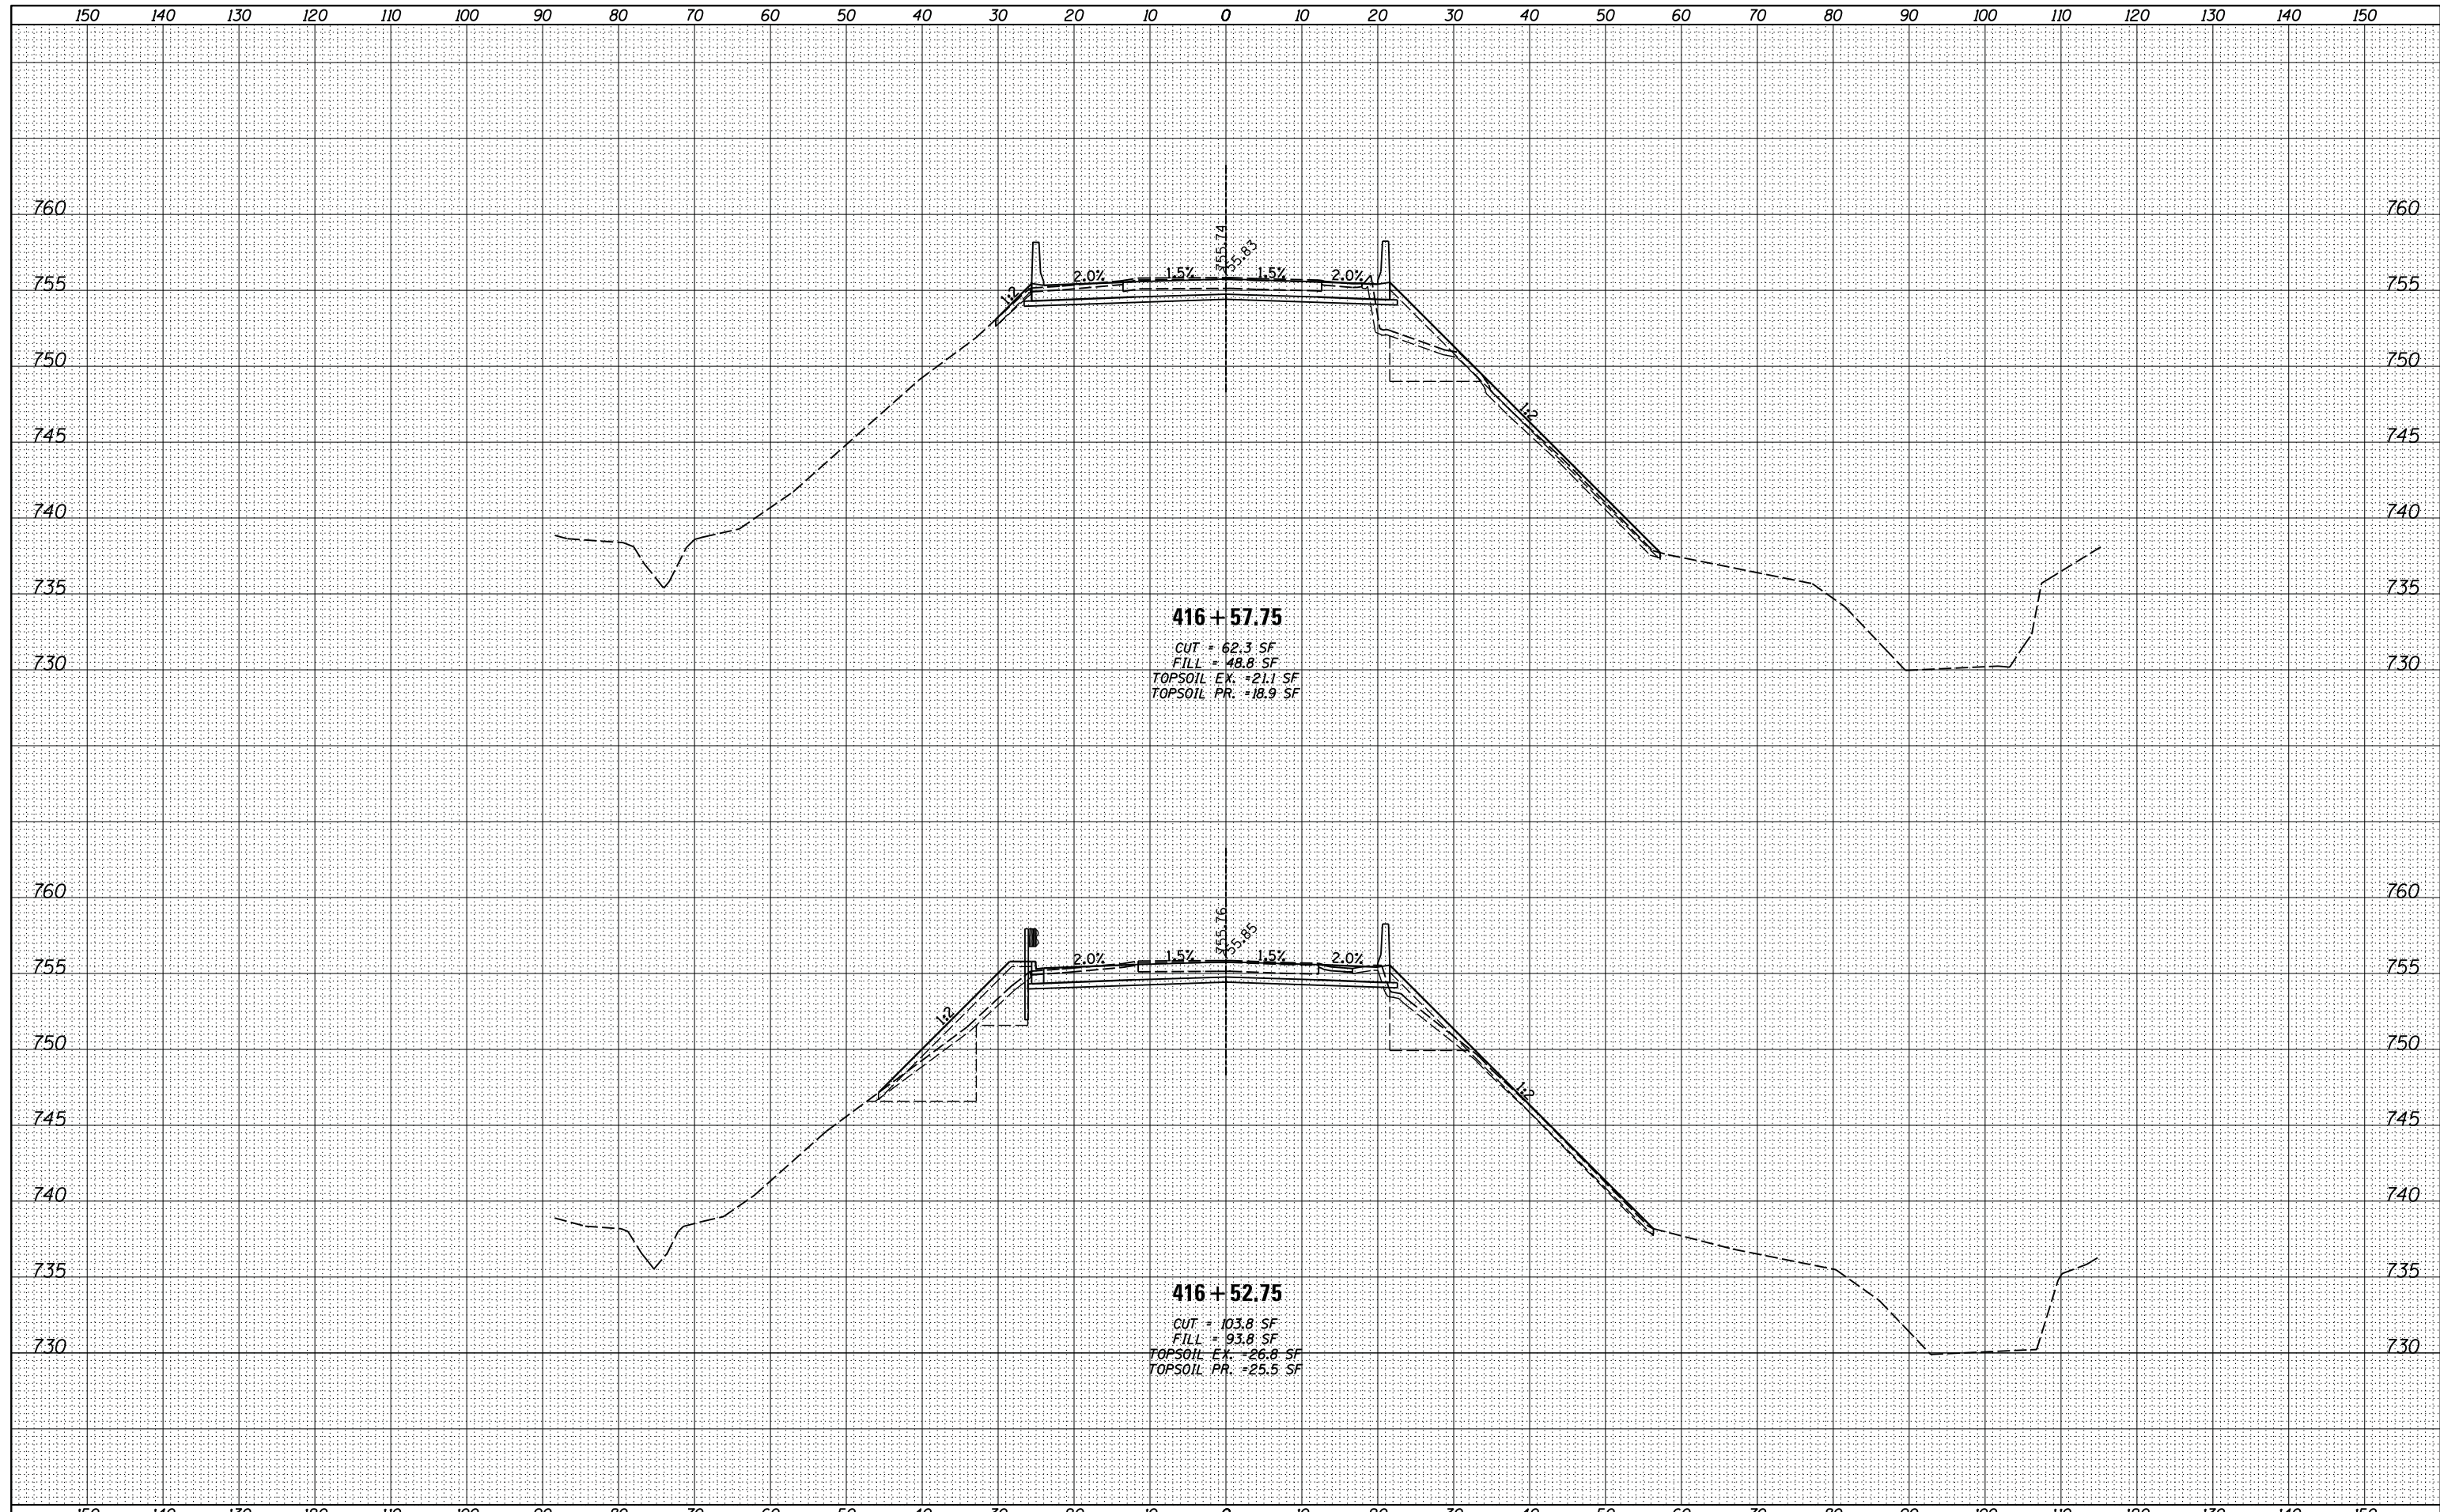

416 + 57.75
 CUT = 62.3 SF
 FILL = 48.8 SF
 TOPSOIL EX. = 21.1 SF
 TOPSOIL PR. = 18.9 SF

416 + 52.75
 CUT = 103.8 SF
 FILL = 93.8 SF
 TOPSOIL EX. = 26.8 SF
 TOPSOIL PR. = 25.5 SF

FILE NAME =	USER NAME = *USERS*	DESIGNED - JCP	REVISED -	STATE OF ILLINOIS DEPARTMENT OF TRANSPORTATION	I-74 WESTBOUND CROSS SECTIONS			F.A.I. RTE. 74	SECTION 48-[125B]BR, BR-1J	COUNTY KNOX	TOTAL SHEETS 131	SHEET NO. 99
FILEL		DRAWN - TLM	REVISED -		SCALE: N/A	SHEET 5	OF 17 SHEETS	STA. 416+52.75	TO STA. 416+57.75	CONTRACT NO. 68B85		
		CHECKED - GAO	REVISED -		ILLINOIS FED. AID PROJECT							
MODELNAME	PLOT DATE = 7/30/2014	DATE - 02/22/2013	REVISED -									