


DATE	
BY	
SURVEYED	
PLOTTED	
TEMPLATE	
AREAS	
CHECKED	
NO.	

DATE	
BY	
SURVEYED	
PLOTTED	
TEMPLATE	
AREAS	
CHECKED	
NO.	

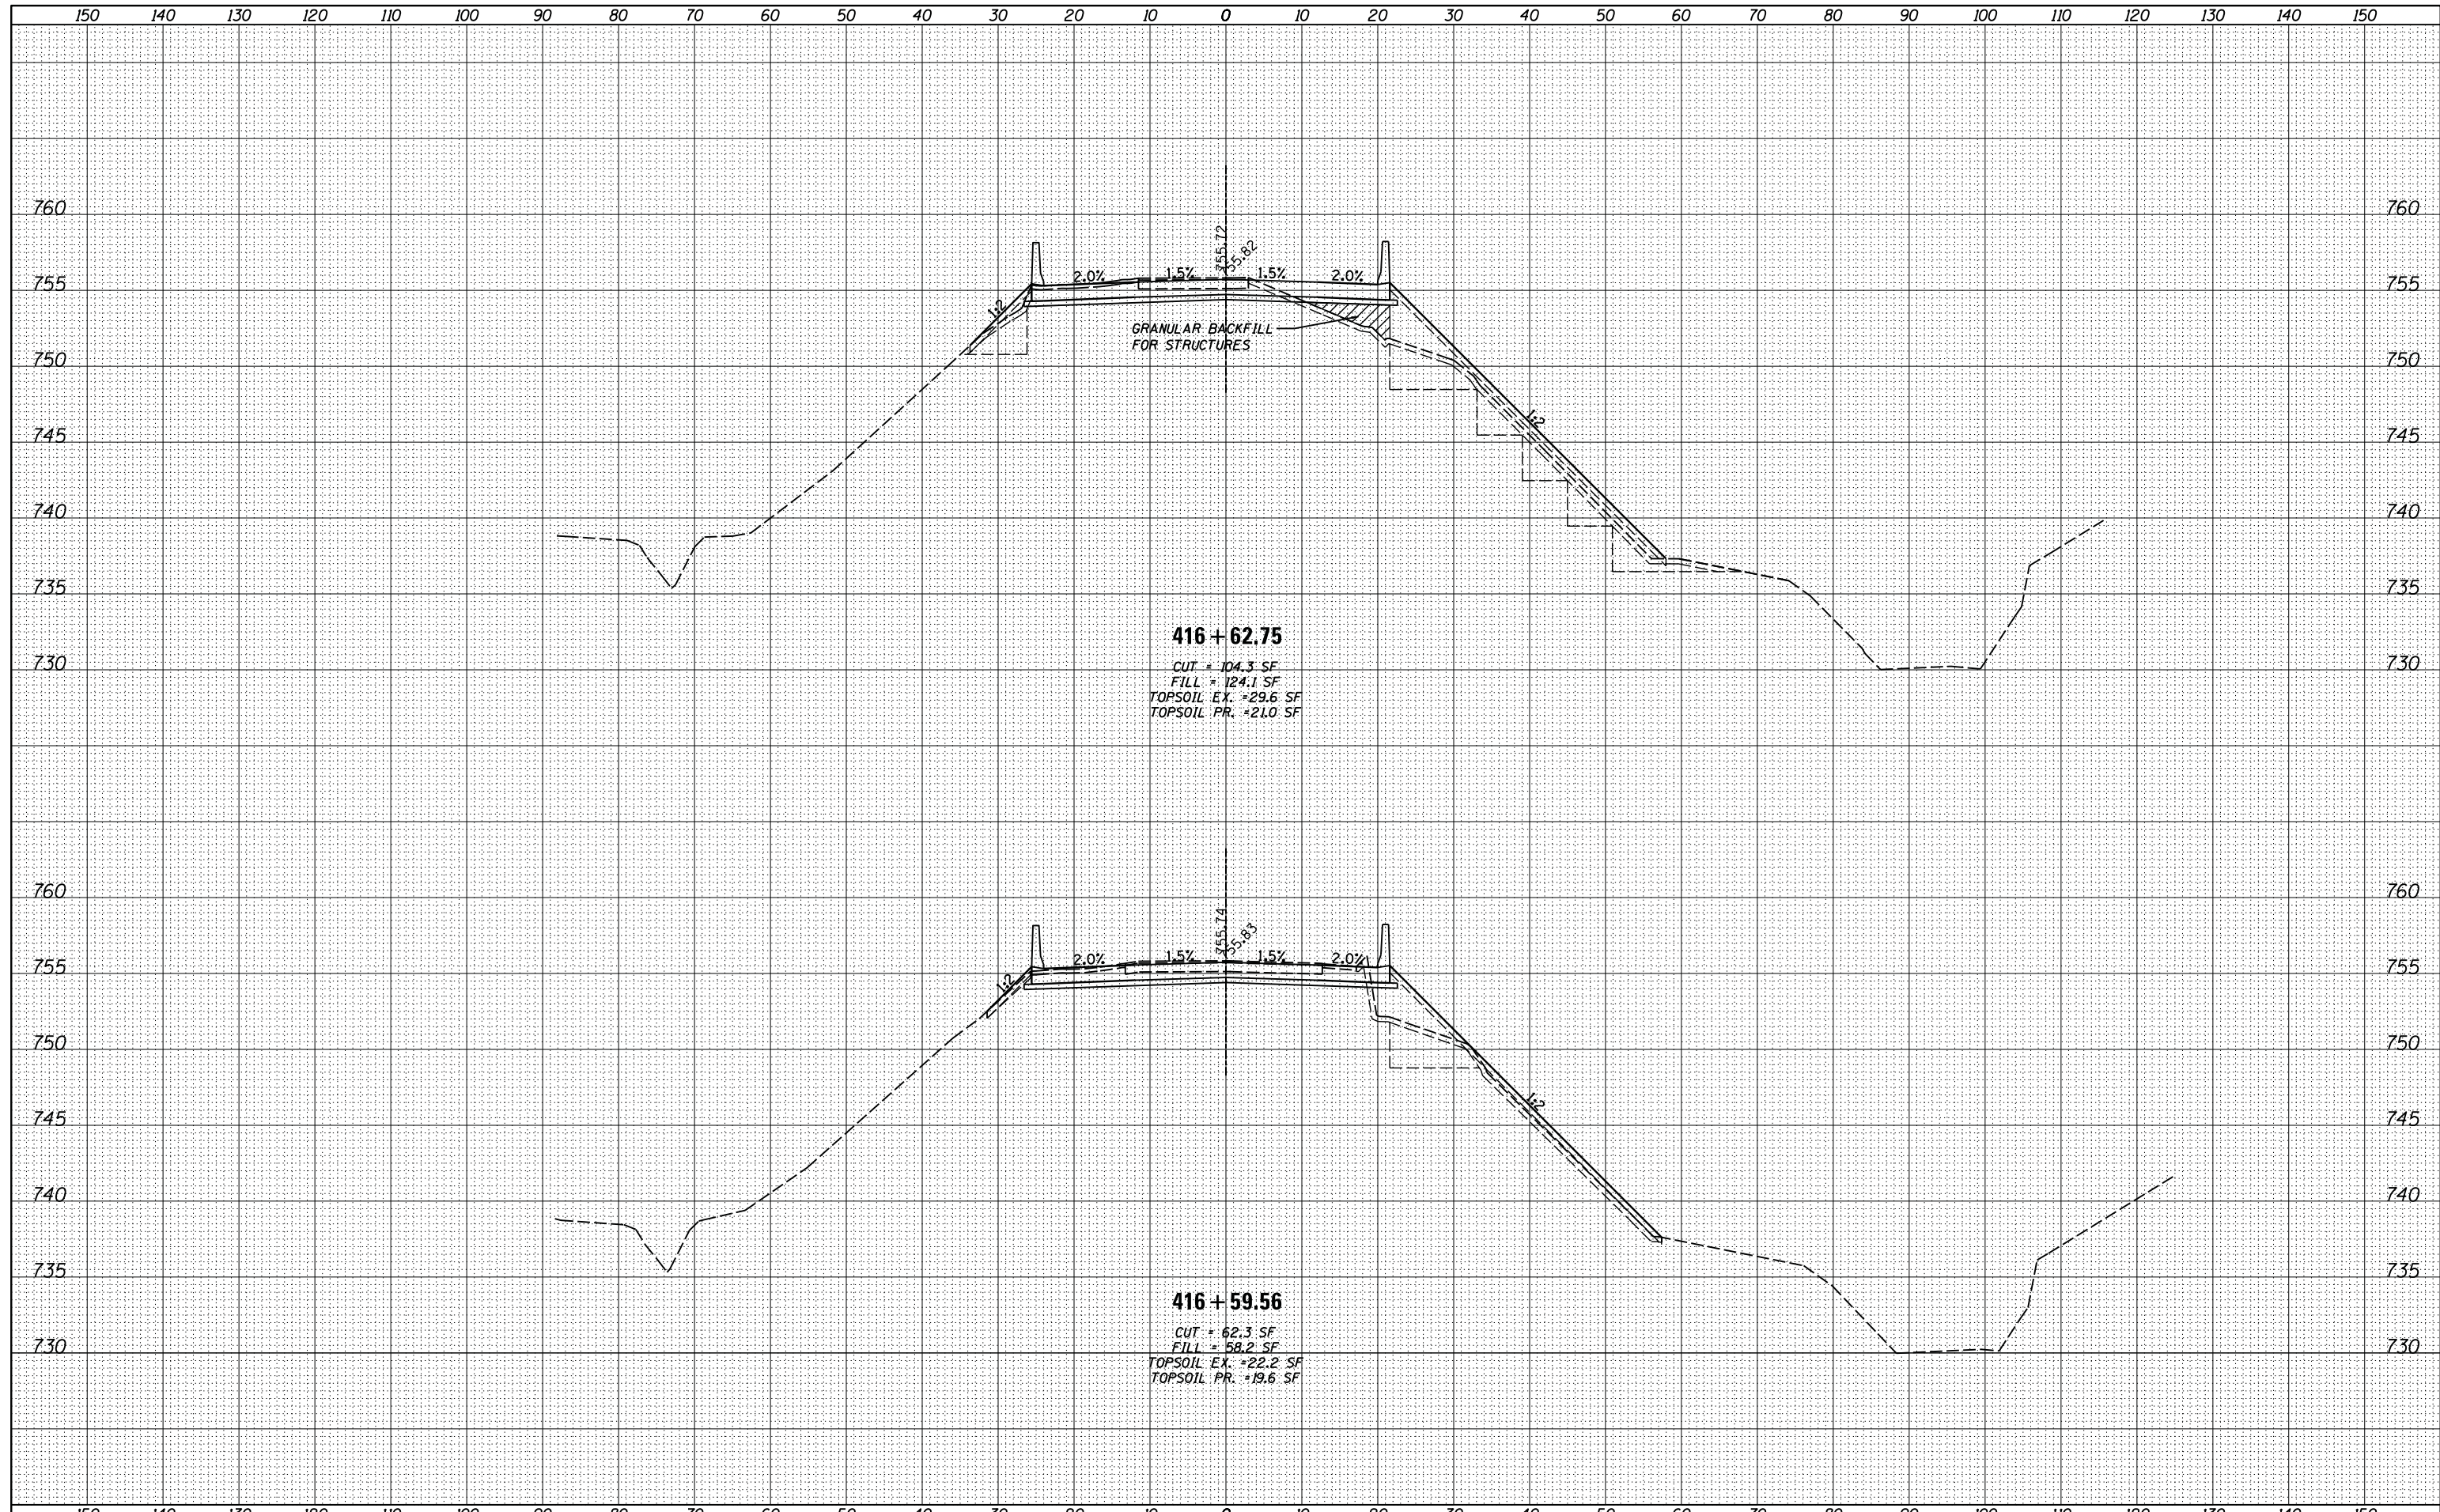

416 + 62.75
 CUT = 104.3 SF
 FILL = 124.1 SF
 TOPSOIL EX. = 29.6 SF
 TOPSOIL PR. = 21.0 SF

416 + 59.56
 CUT = 62.3 SF
 FILL = 58.2 SF
 TOPSOIL EX. = 22.2 SF
 TOPSOIL PR. = 19.6 SF

FILE NAME =	USER NAME = *USERS*	DESIGNED - JCP	REVISED -	STATE OF ILLINOIS DEPARTMENT OF TRANSPORTATION	I-74 WESTBOUND CROSS SECTIONS			F.A.I. RTE.	SECTION	COUNTY	TOTAL SHEETS	SHEET NO.
FILEL		DRAWN - TLM	REVISED -					74	48-[25B]BR, BR-1J	KNOX	131	100
PLOT SCALE = *SCALE*		CHECKED - GAO	REVISED -		CONTRACT NO. 68B85							
MODELNAME	PLOT DATE = 7/30/2014	DATE - 02/22/2013	REVISED -		SCALE: N/A	SHEET 6 OF 17 SHEETS	STA. 416+59.56 TO STA. 416+62.75	ILLINOIS FED. AID PROJECT				